
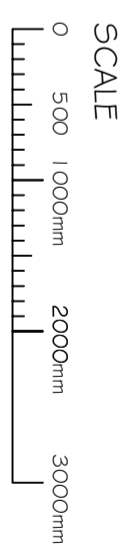


PROPOSED CROSS SECTION C

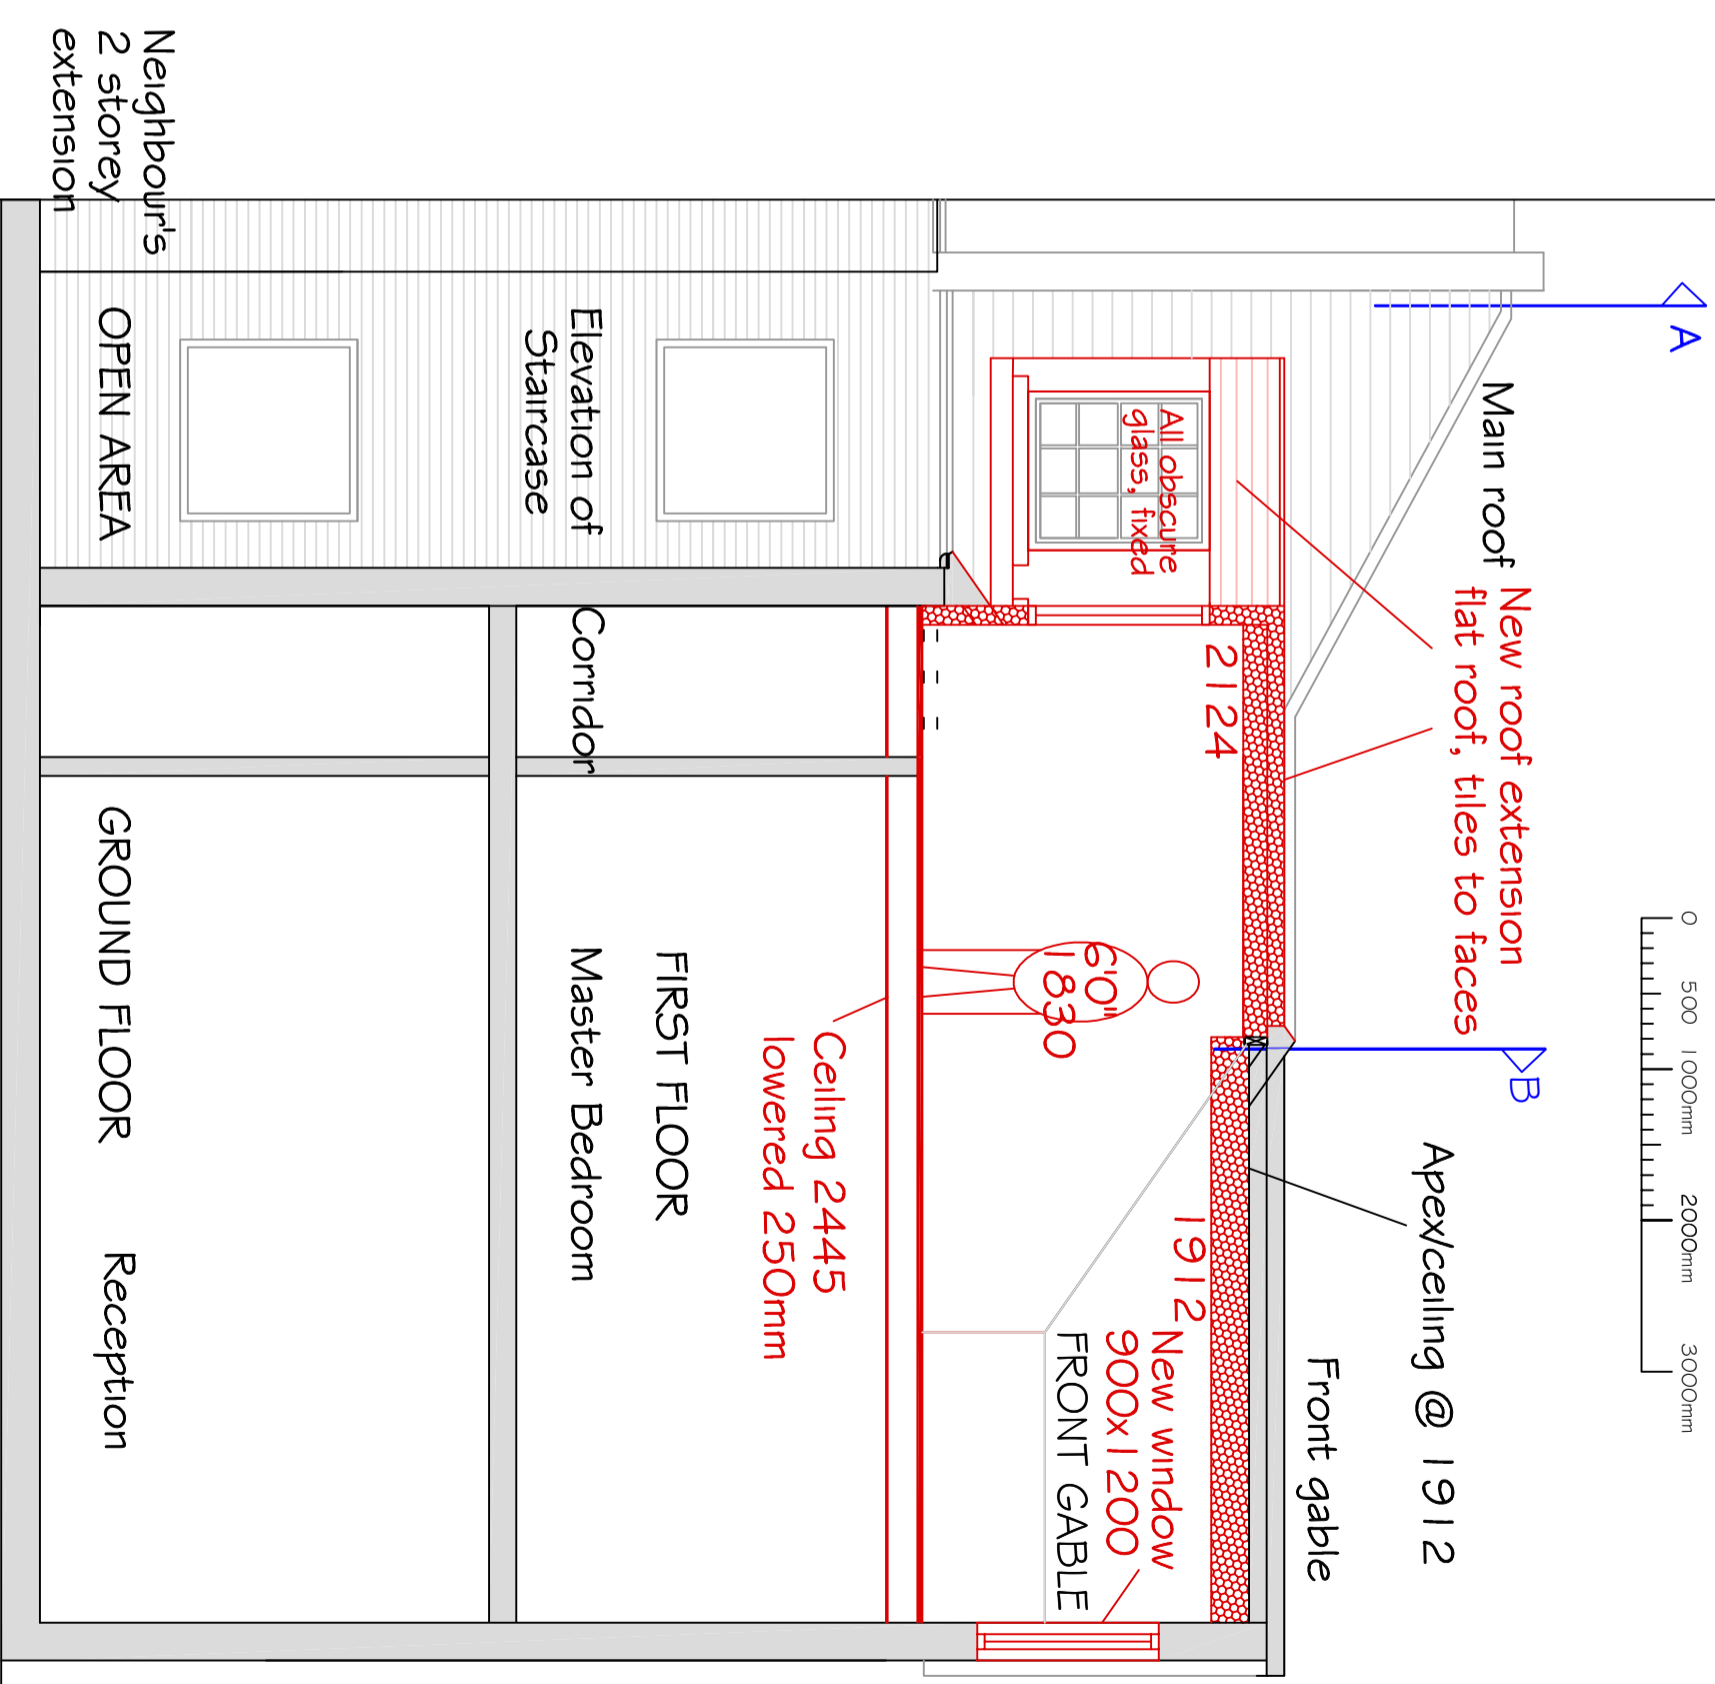

PROPOSED CROSS SECTION D

67 MINSTER ROAD	
LONDON NW2 3SJ	
PROPOSED SECTIONS C & D	
SCALE @ A3	DRG No.
1:50	808-16 D

A RICHARDSON, ARCHITECT 07860 919562