


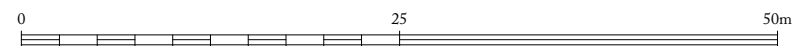


① SITE LOCATION PLAN  
1:500@A3



Ordnance Survey, (c) Crown Copyright 2013. All rights reserved. Licence number 100022432

② BLOCK PLAN  
1:1000@A3

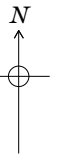

— Application Site  
— Other land owned by applicant

<b>Ben Pentreath</b>		3 Lamp Office Court Lamb's Conduit Street London WC1N 3NF T +44 (0) 20 7430 2424 benpentreath.com	
PROJECT:		4 LAMP OFFICE COURT	
TITLE:		SITE LOCATION	
DRAWING NO: L-100	REV. NO: A		
SCALE: 1:500 @ A3 1:1000@A3	DRAWN BY: PWD		
DATE: 16/11/2018	CHECKED BY: MU		
All dimensions to be checked on site. All designs © Ben Pentreath Ltd 2018. Not to be reproduced without permission			