

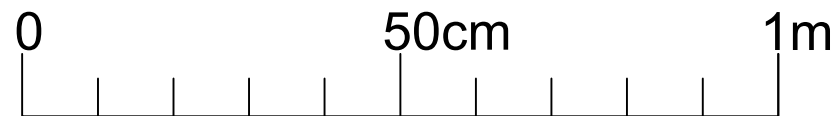


W47

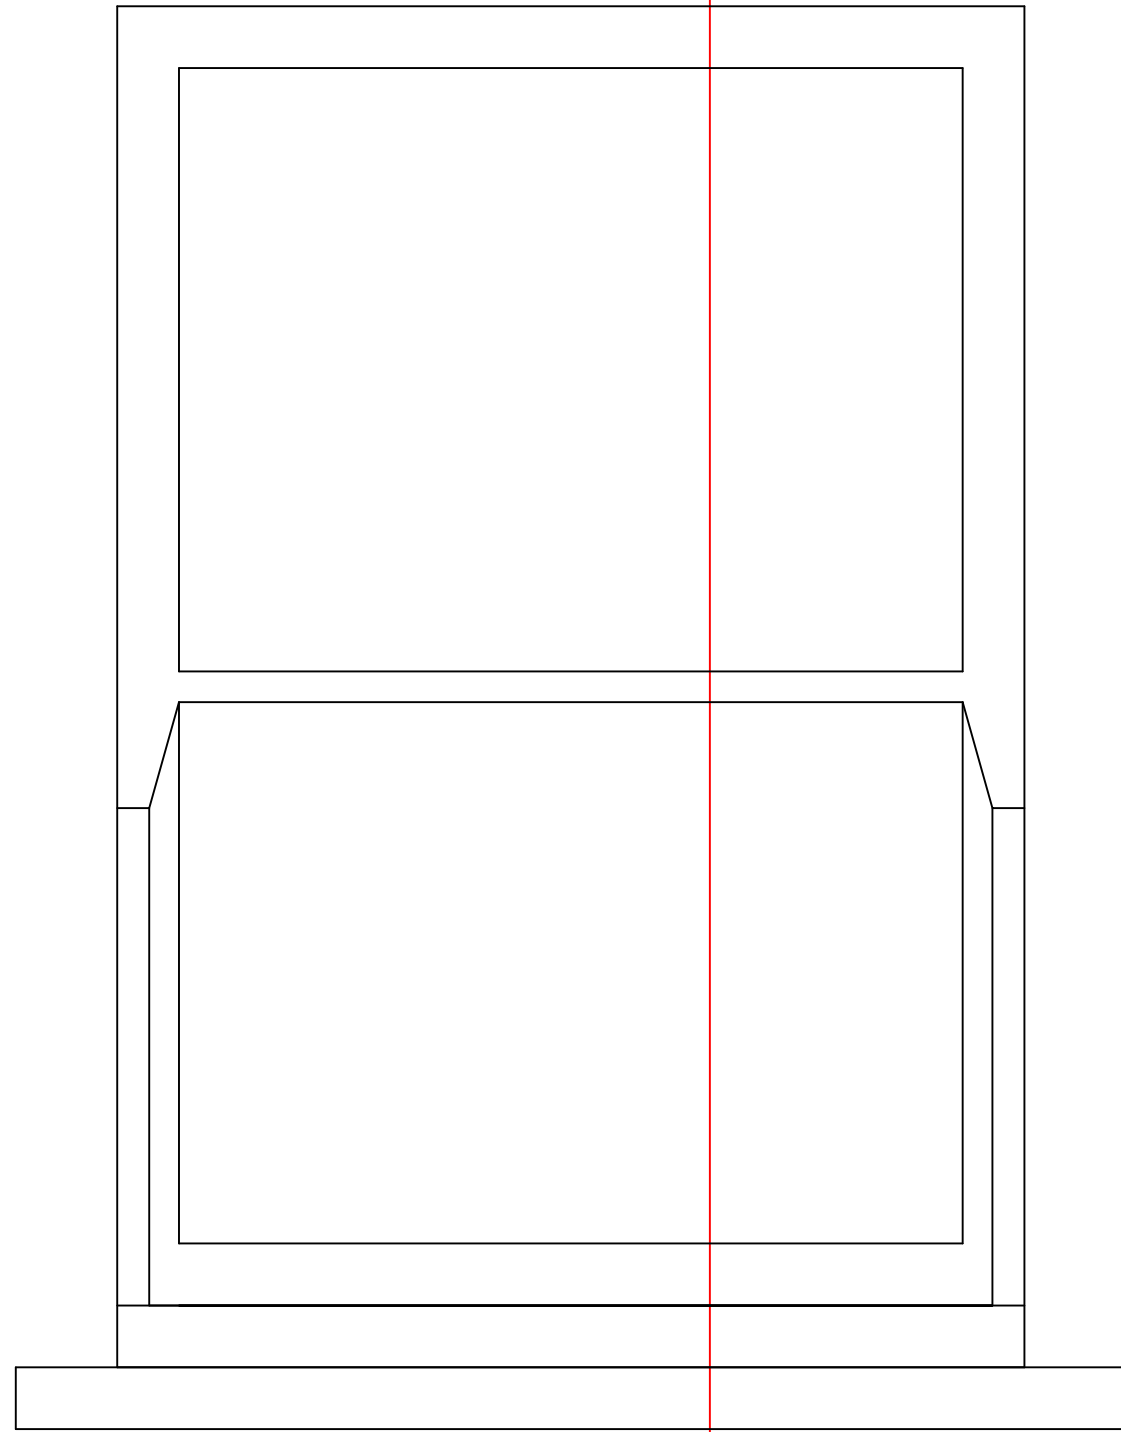


HERITAGE SLIDING SASH
SLIM-LINE (sprung balance)
Head Section

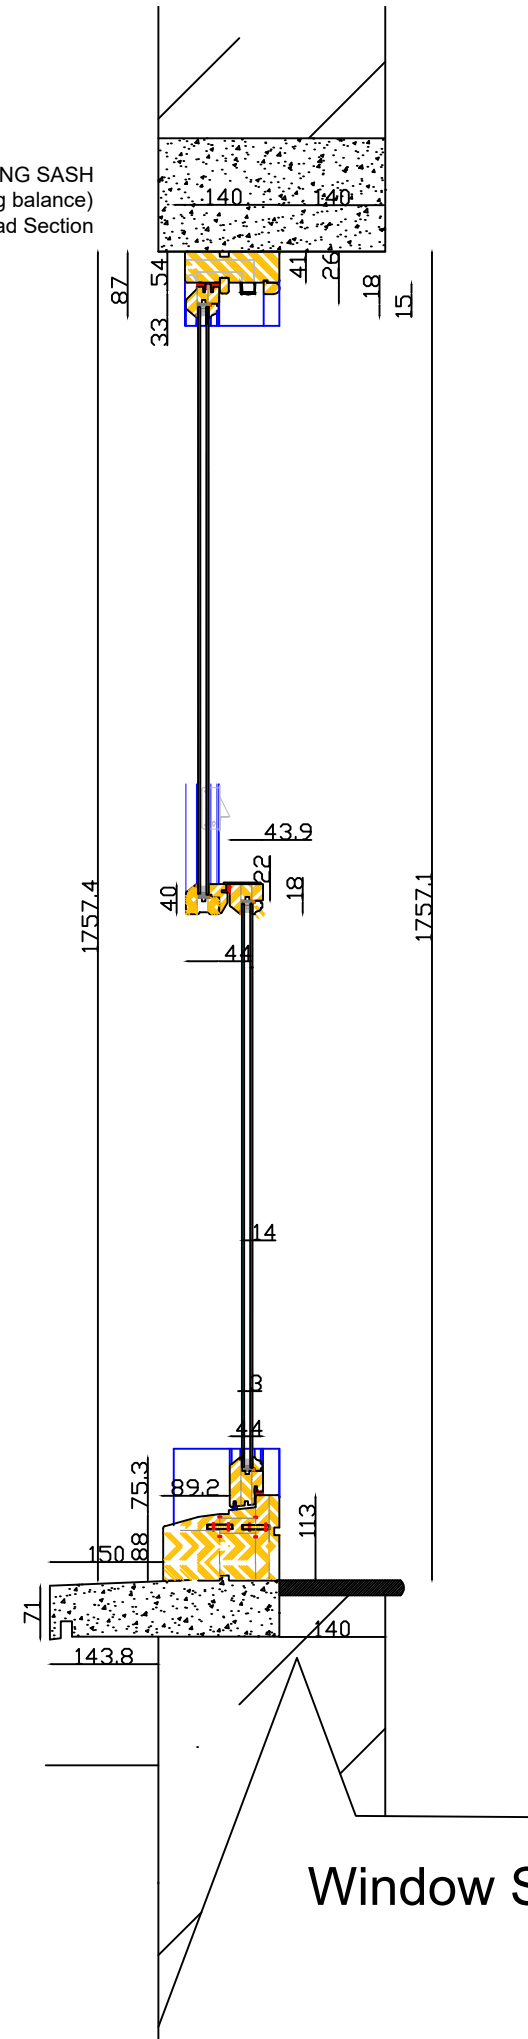

Window Section A-A

1:10

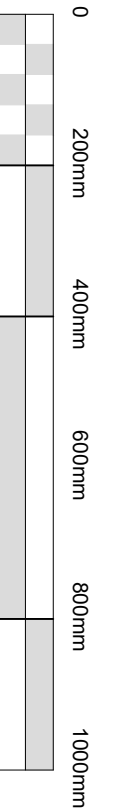

walker
CONSTRUCTION CONSULTANTS

Unit A Court House 11a High Street Barnet
LONDON EN5 5UJ
TEL: 020 8446 5537

E-MAIL: PLANNING@WALKERCC.CO.UK

TITLE
WINDOW SECTION W47

PROJECT
53 Eton Avenue

CLIENT
GENESIS HOUSING / KIER

SCALE: 1:10 @A3
CAD FILE: 999
DATE: 21.08.18
DRAWN BY: RBM
CHECKED:

PROJECT NO.	DRAWING NO.	REVISION
999	999/WM/08	01