


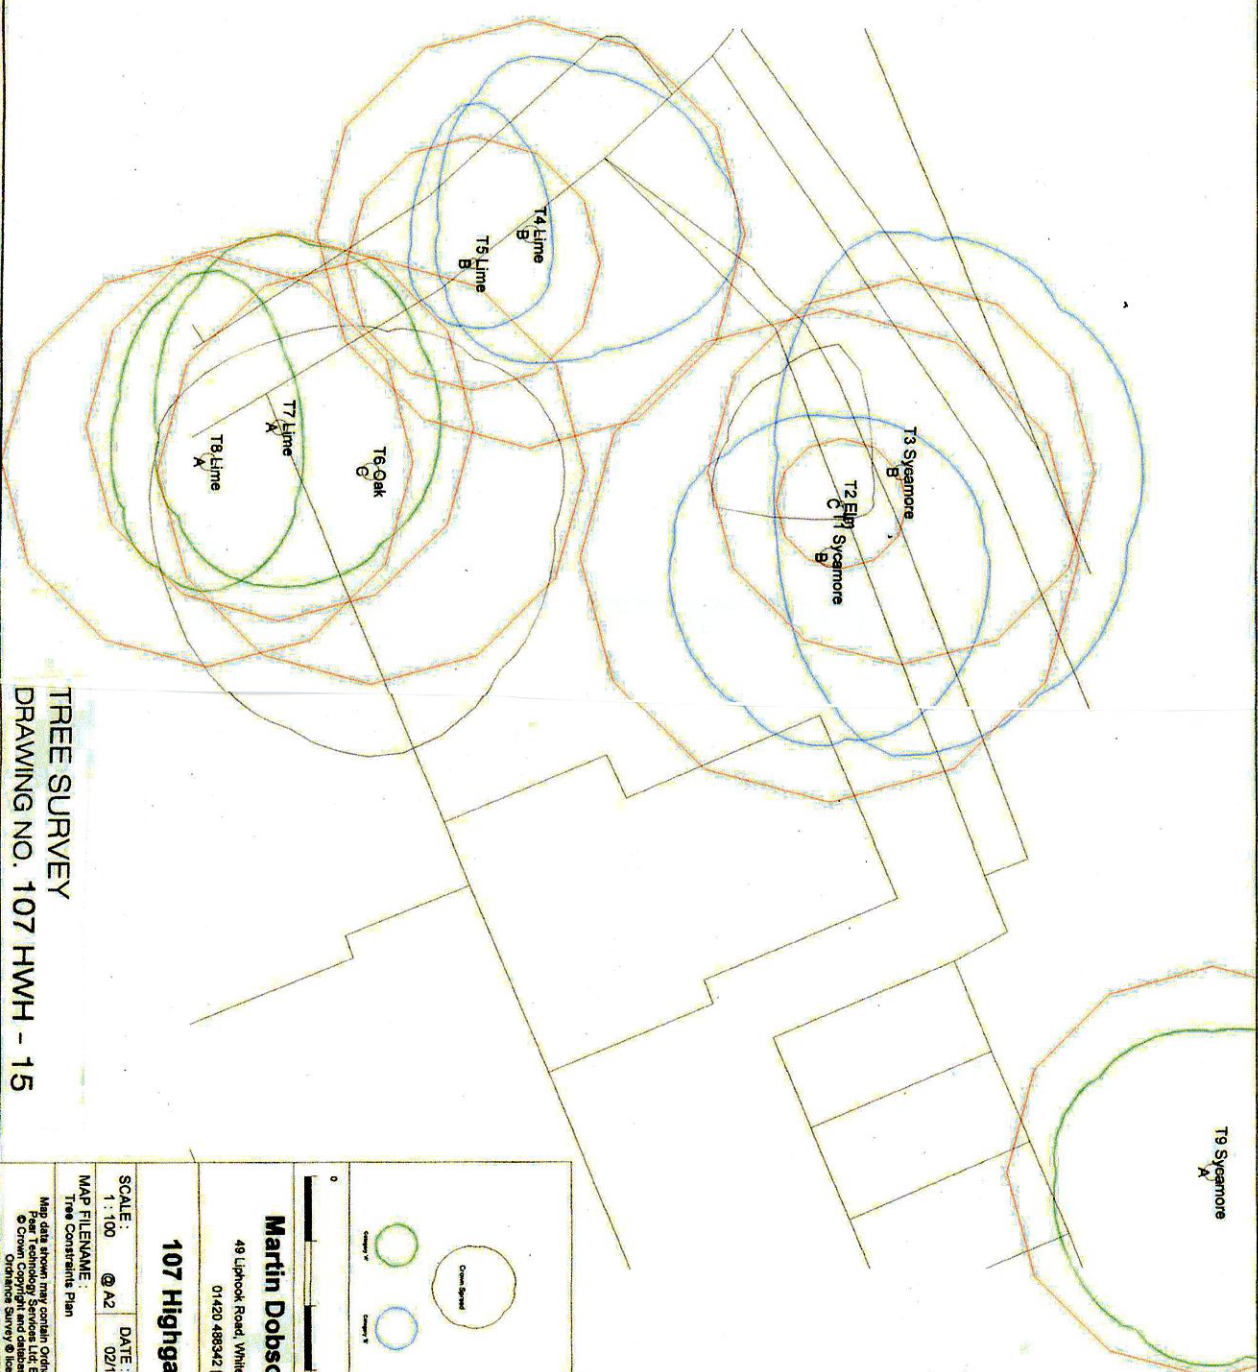

TREE SURVEY
DRAWING NO. 107 HWH - 15

Martin Dobson Associates 49 Lipnook Road, Whitehill, Bordon, GU35 9DA 01420 486342 01420 486342		107 Highgate West Hill	
SCALE: 1 : 100 @ A2		DATE: 02/10/2018	
MAP FILENAME: Tree Constraints Plan			
Map data shown may contain Ordnance Survey © products supplied by First Technology Services Ltd. Email: info@firsttechnology.co.uk © Crown Copyright and database rights from data shown above Ordnance Survey © Active Member 10065116			