
0 1 2 3 4 5

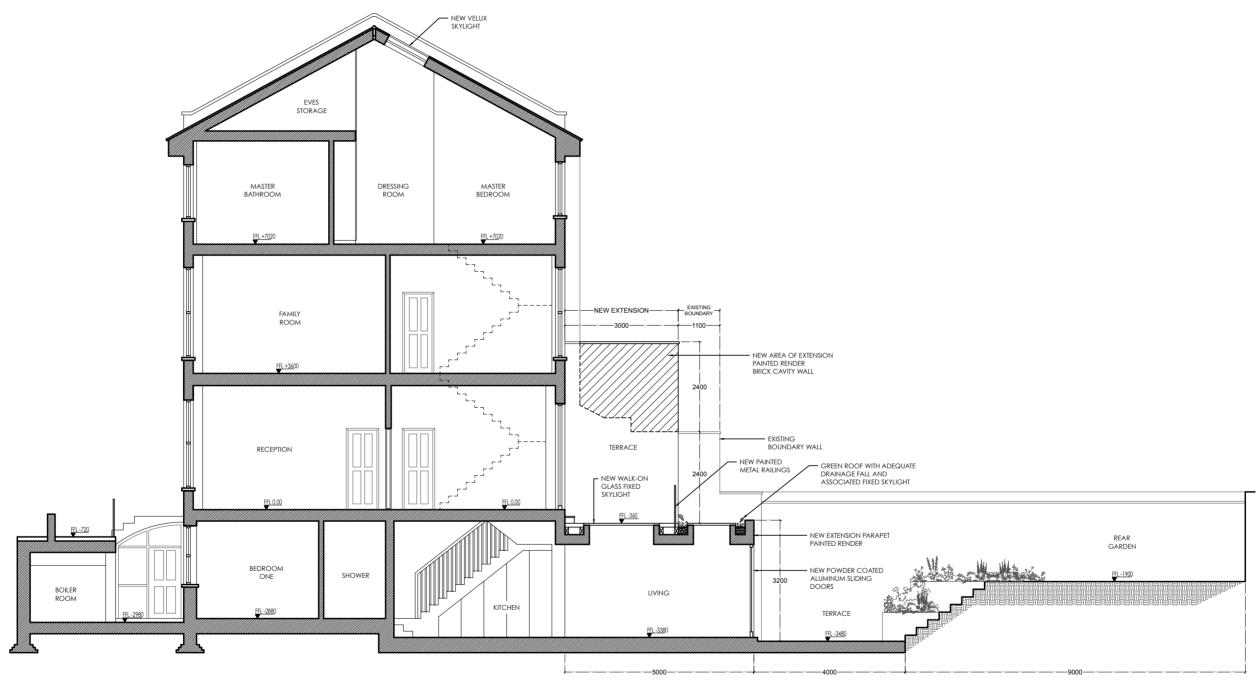

PROPOSED SECTION A - A'
SCALE 1:100

 PROPOSES SECTION B - B'

 PROJECT:
 DATE: 18.11.18
 REVISION: 02
 DRAWING NUMBER:

 21 ST MARKS CRESCENT, NW1
 SCALE: 1:100 @ A3
 PROJECT: 020
 21 MC_00_08

DRAWING STATUS:

UNLESS OTHERWISE STATED, THIS DRAWING IS FOR INFORMATION ONLY

DO NOT SCALE THIS DRAWING. ONLY.