

Ockham Studio
16 Eila Street,
Islington,
N1 8DE
0044 (0)7927232116
conor@ockhamstudio.com

CLIENT
Nick Rae,
WCI Projects

ADDRESS
29-30 Kings Mews,
London,
WC1N 2JB


Mark	Date	Description

NOTE
THESE PLANS ARE DRAFTED TO ASSIST THE CLIENT IN PURSUANT
GUARANTEE OF STRUCTURAL INTEGRITY OR SOUNDNESS, ANY
BUILDING WORKS UNDERTAKEN ON THE FOOT OF THESE PLANS
SHOULD BE UNDER THE SUPERVISION OF A REGISTERED
QUALIFIED ARCHITECT OR ENGINEER. ALL WORKS MUST
BE CONSTRUCTED IN ACCORDANCE WITH THE SPECIFIED
DIMENSIONS TO BE CHECKED ON SITE.


Mark	Date	Description

Proposed
Louvre
Detail

0141_PL_006

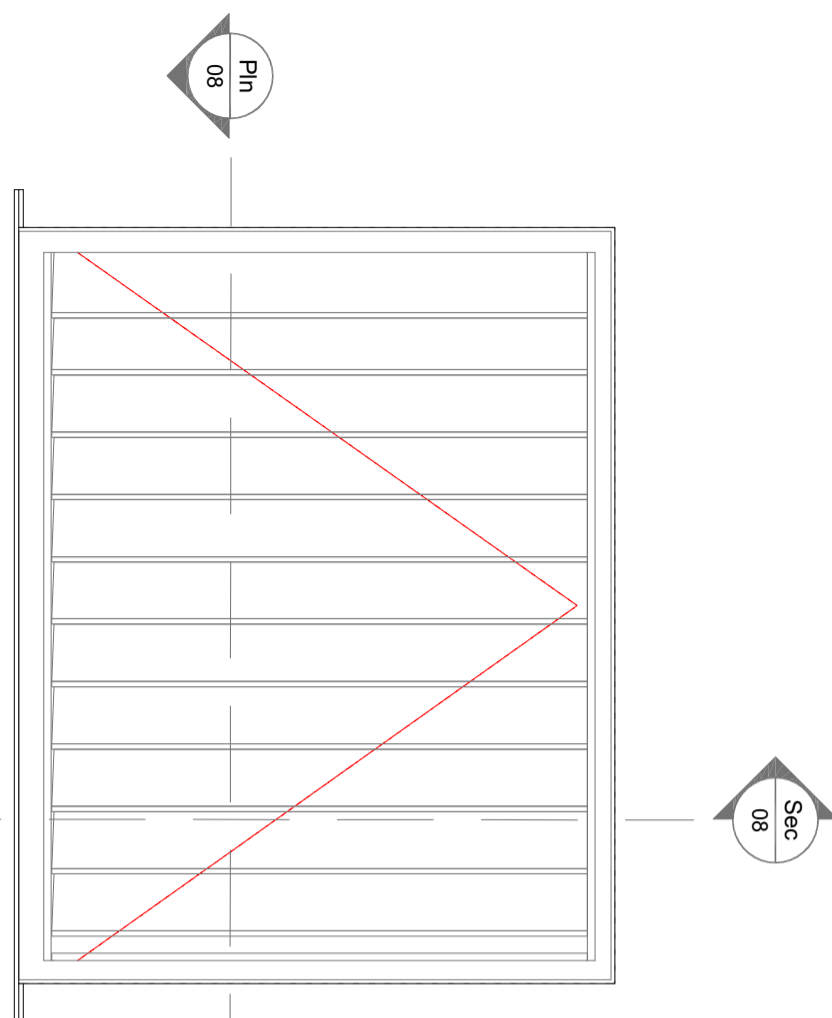


ELEVATION

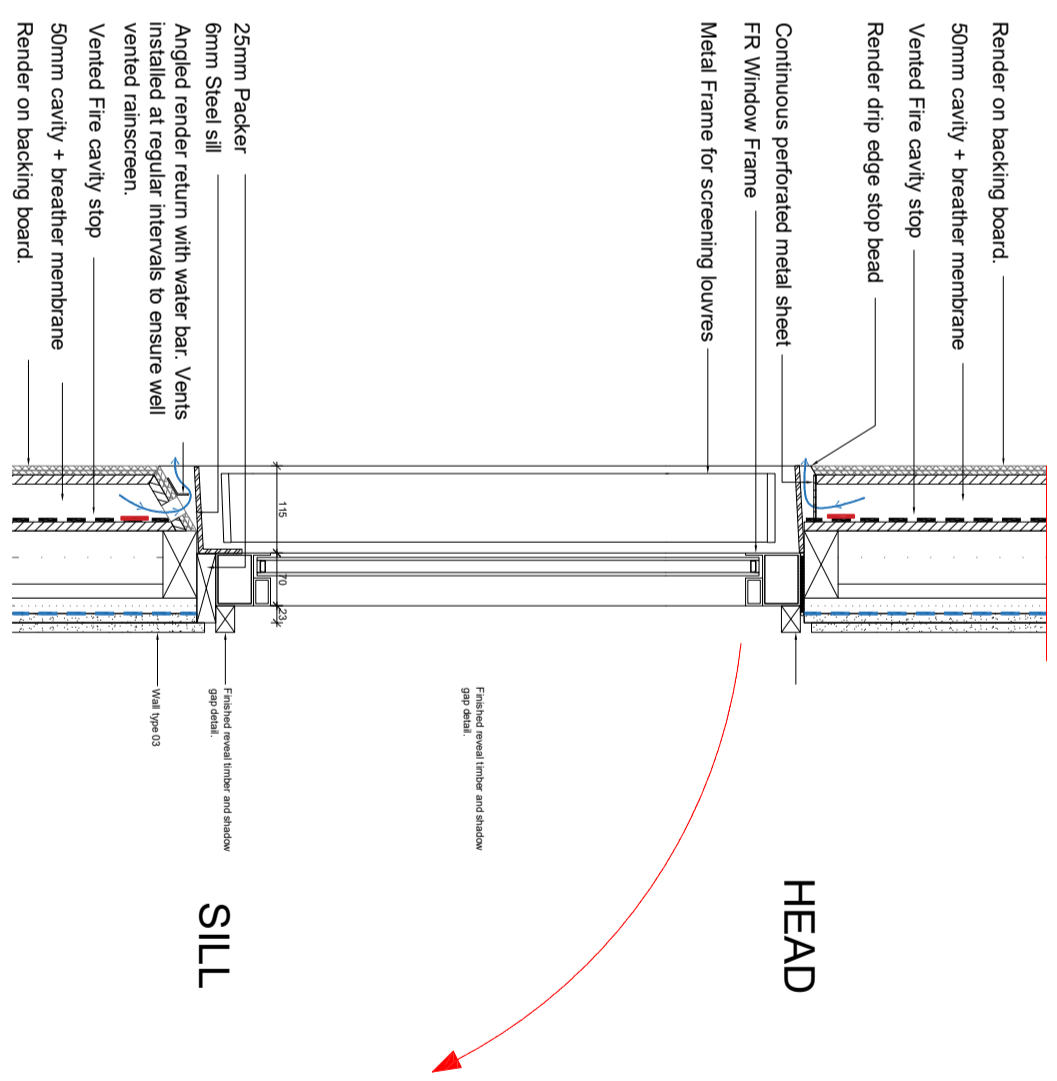

HEAD

SILL

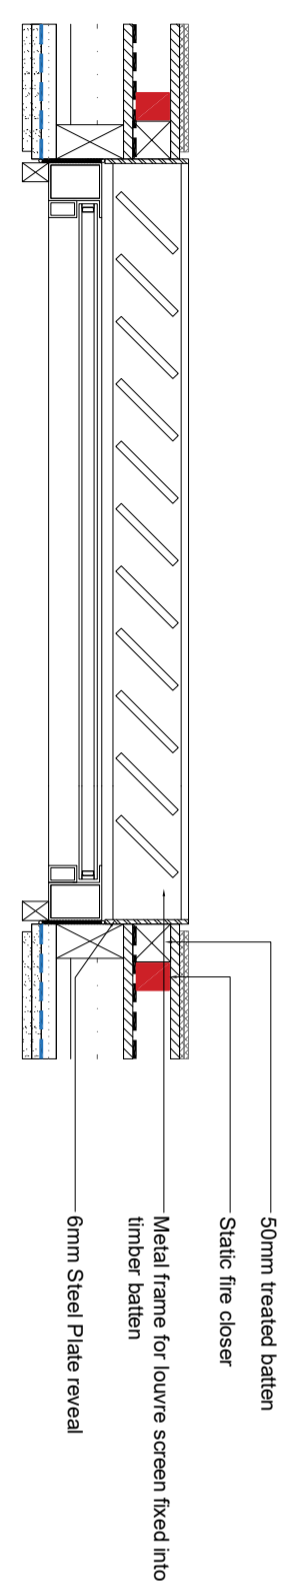

JAMB