



This drawing is not to be scaled. Use figured dimensions only. All dimensions are to be checked on site and any discrepancies, errors or omissions are to be reported to the architect prior to commencement of works.

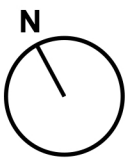

1:100  
@A3

**PROPOSED PLAN  
(GROUND PLAN)**

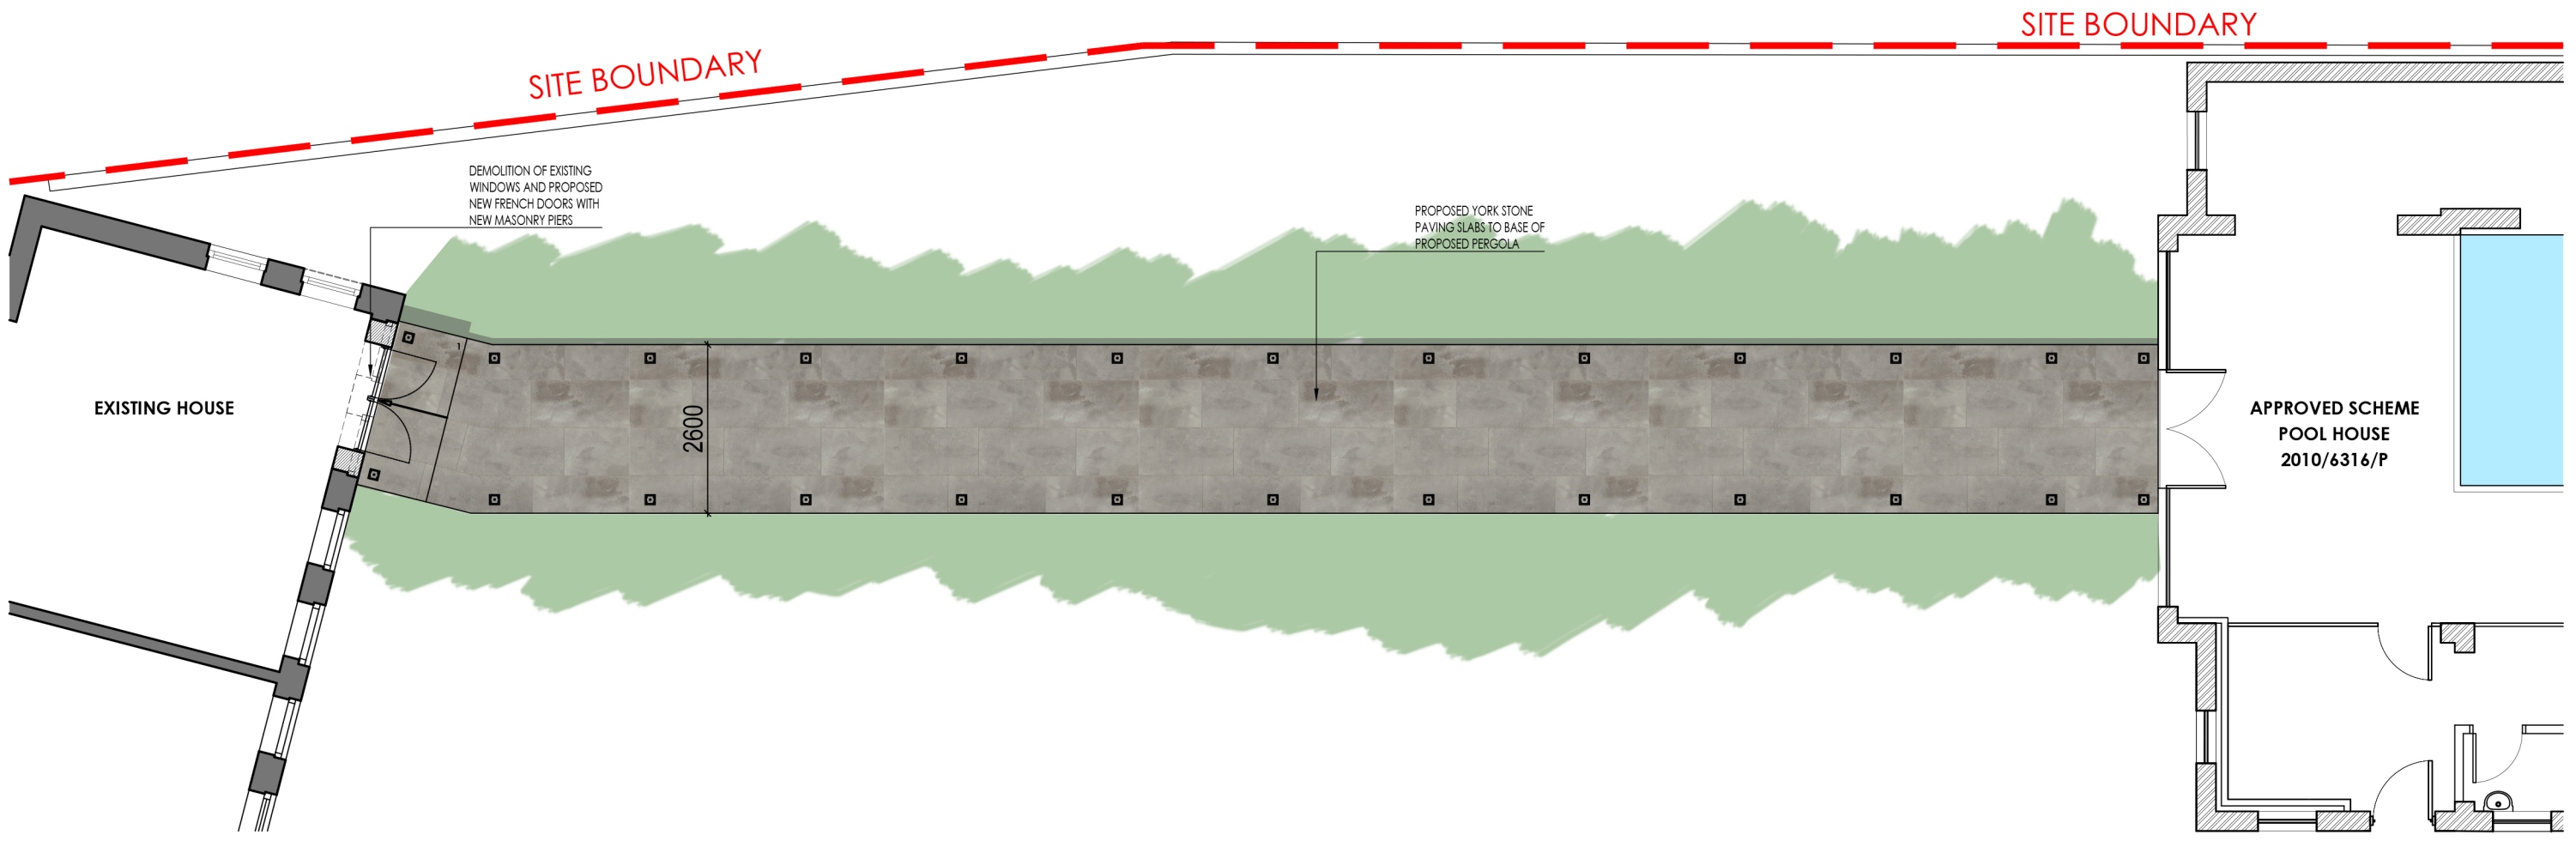

KEY	
	EXISTING STRUCTURE
	PLANNING APPROVED STRUCTURE
	PROPOSED NEW STRUCTURE (MASONRY ONLY)
	PROPOSED GLAZING

**TOWN PLANNING**

**ALL DIMENSIONS APPROXIMATE**

**SCHEME DESIGN SUBJECT TO  
STRUCTURAL ENGINEER /SERVICES ENGINEER,  
& PLANNERS COMMENT**

**BB PARTNERSHIP LTD**  
CHARTERED ARCHITECTS  
Studios 33-34, 10 Hornsey St, London. N7 8EL  
Tel 020 7336 8555 - e-mail - architect@bbpartnership.co.uk

project RADLETT HOUSE PROPOSED PERGOLA	date JULY 2018	scale 1:100@A3	drawn RP
drawing PROPOSED PLAN GROUND WITH POSTS	drwg. no FWZ-202		rev.