


Quentin Restaurants - Chicken Shop

Holborn

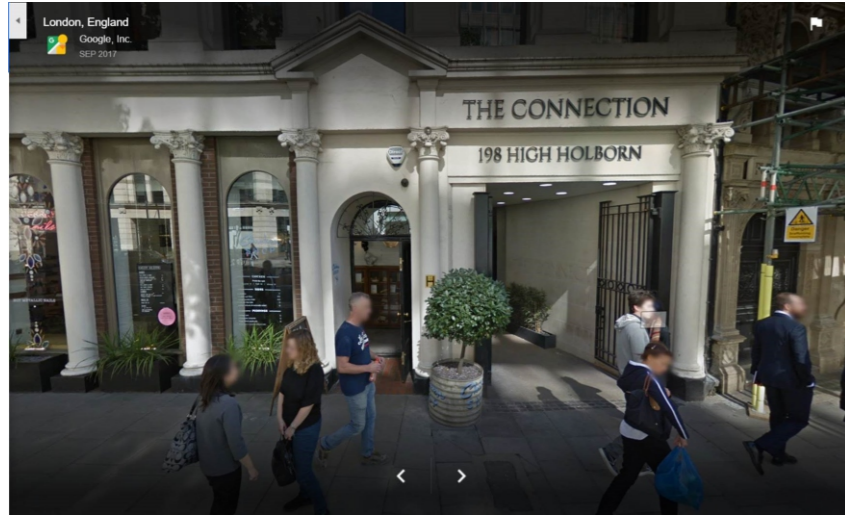

Existing site photo




Neon Letters

10mm Faux neon white letters on flat 3mm aluminium finished blue.

Mounted behind glass on clear acrylic panel

FFL: 1995mm


Illumination: 500 CD/M²

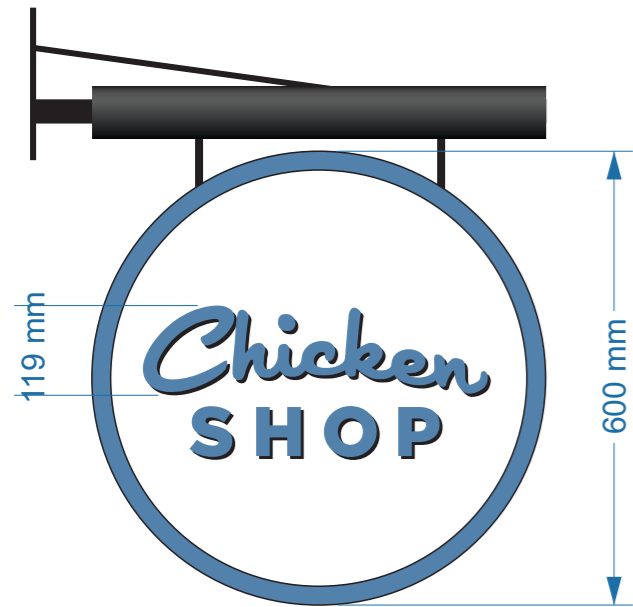

Projection Sign is flat 3mm aluminium panel, with vinyl logo on both sides.

Conservation style with black bracket and trough lighting - 500 CD/M²

FFL: 2950mm

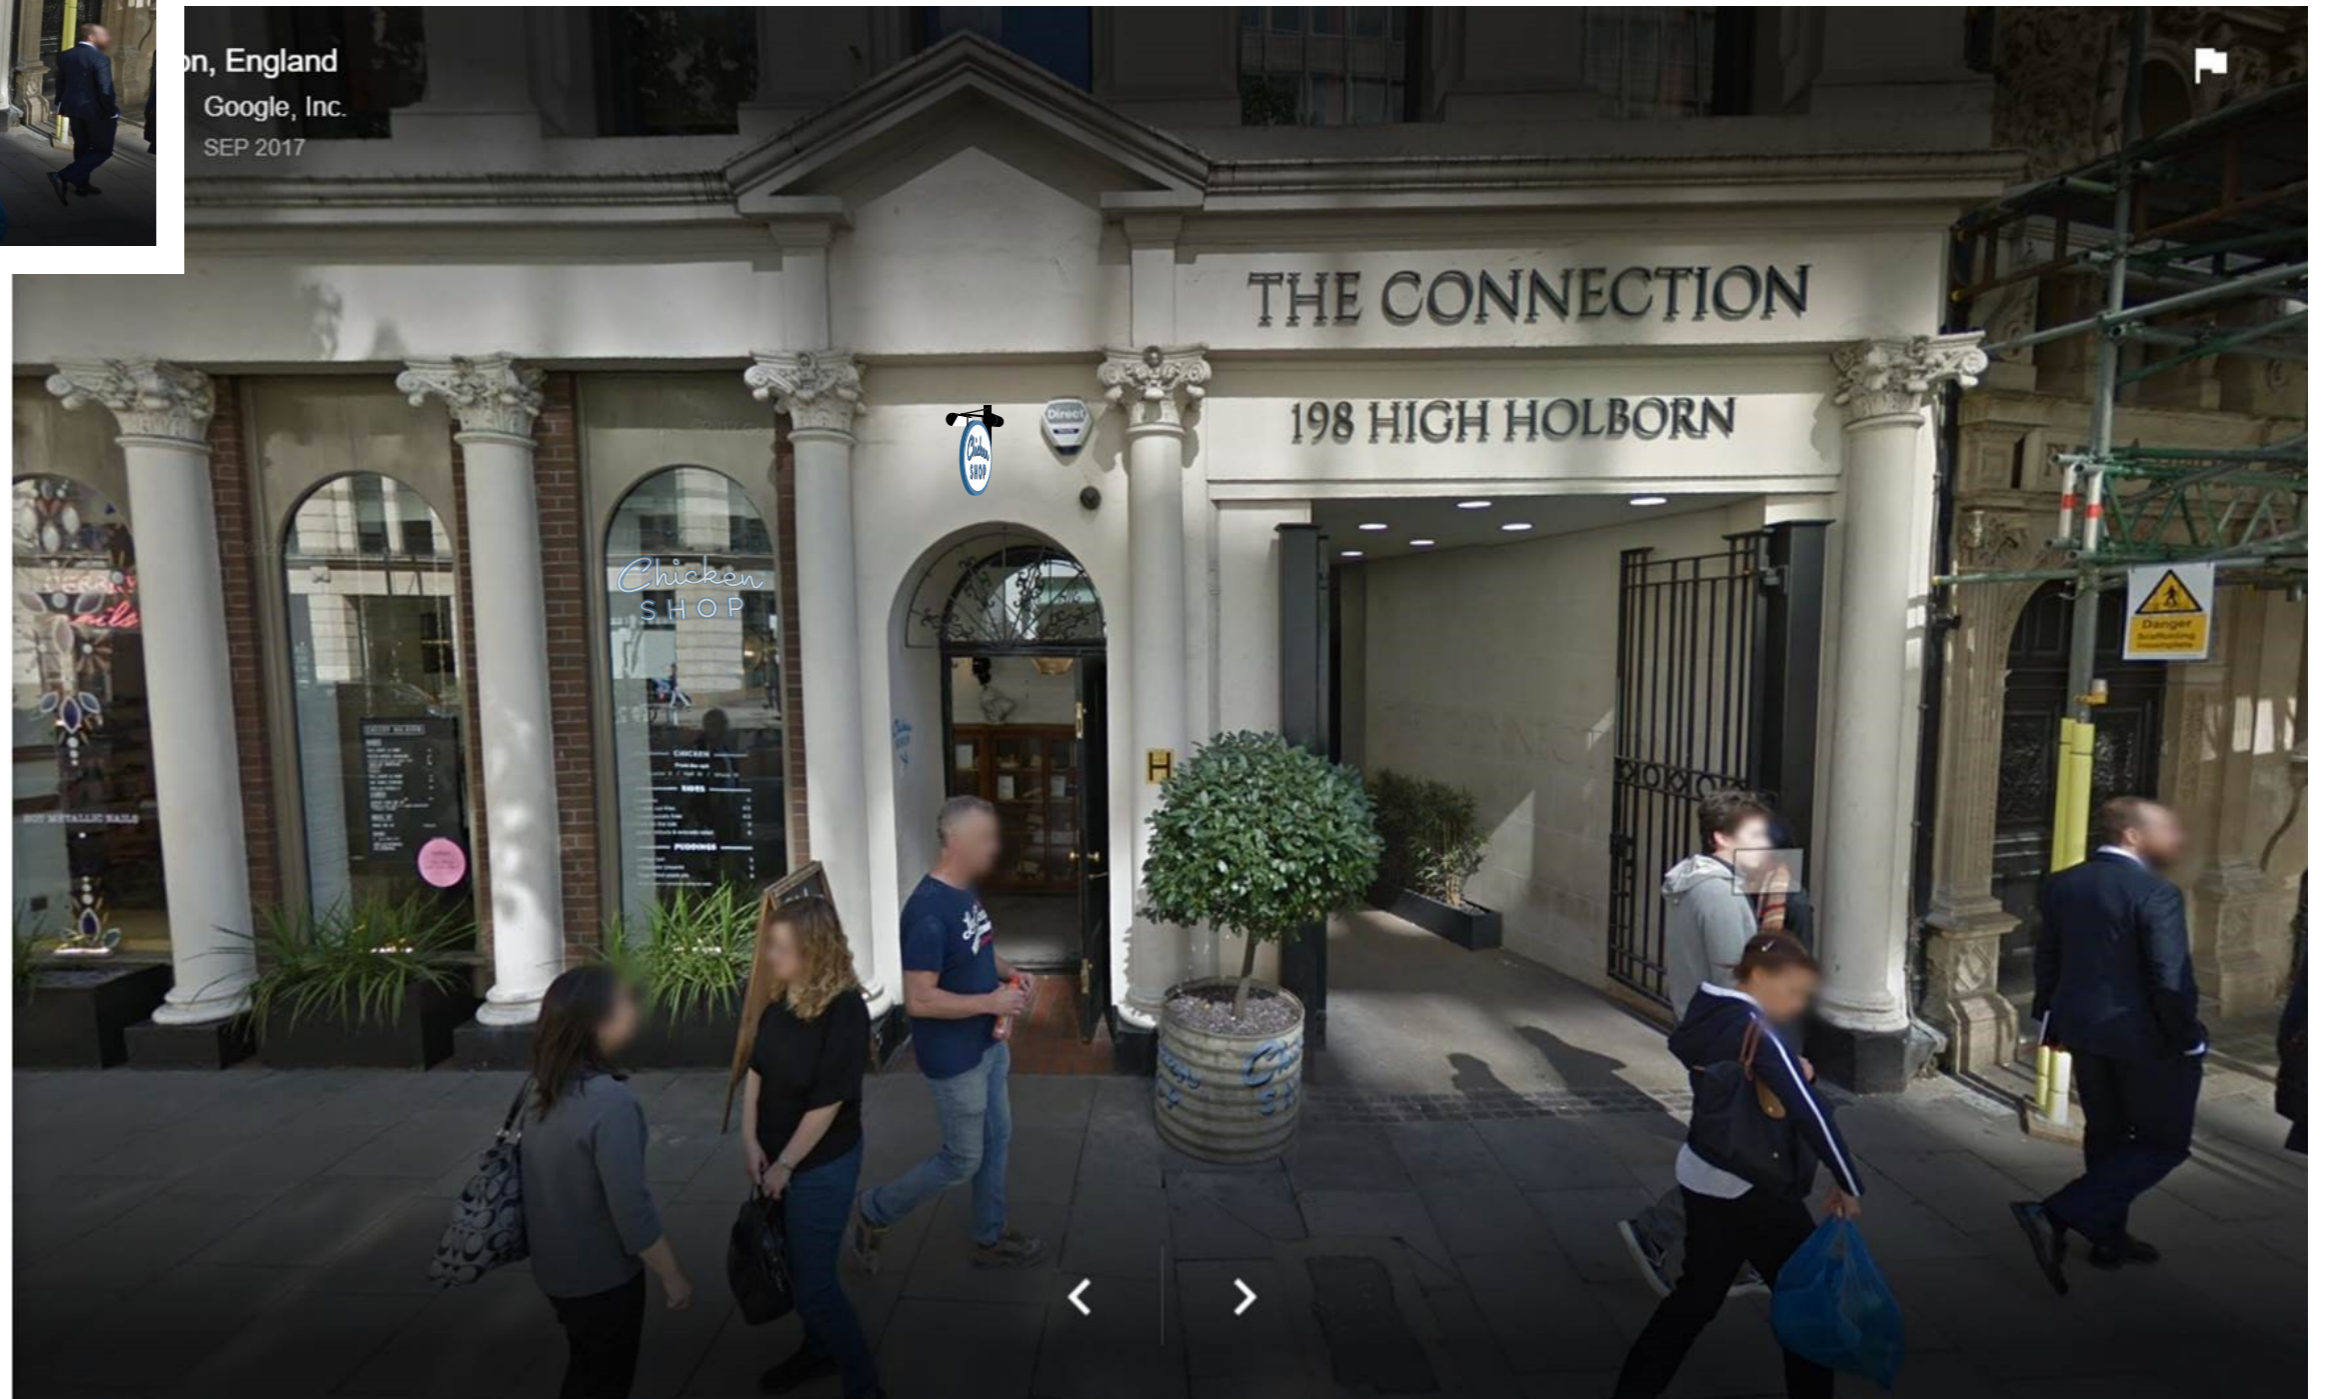


Proposed Visual

Quentin Restaurants - Chicken Shop

Holborn - Existing Elevation

Scale 1:50 @A3

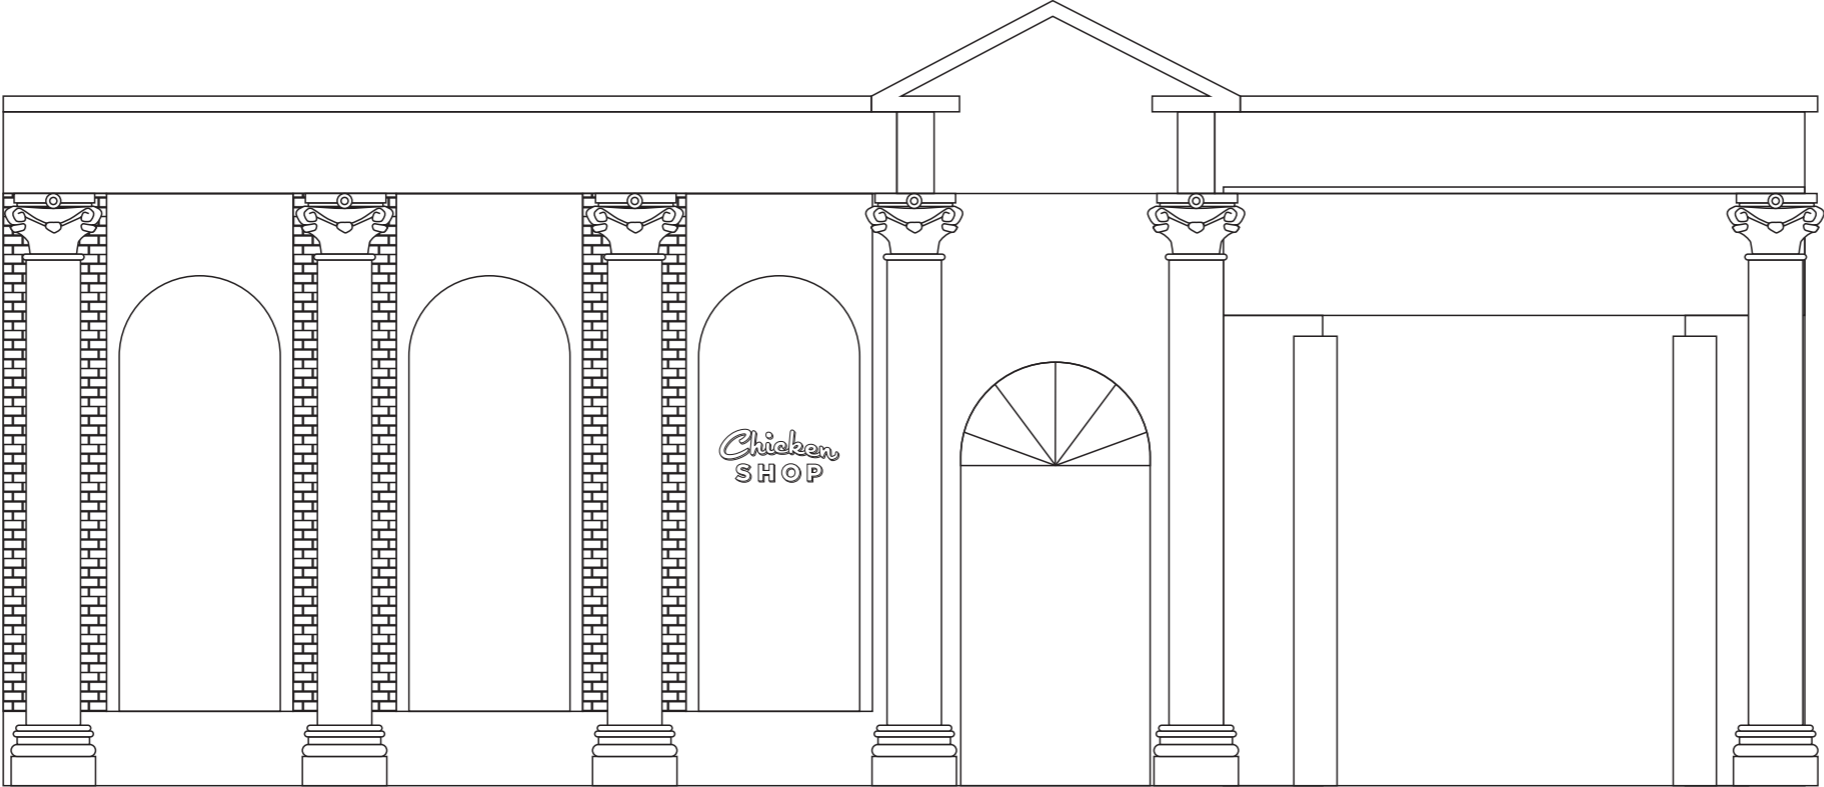

Quentin Restaurants - Chicken Shop

Holborn - Proposed Elevation

Scale 1:50 @A3

