

SIGN RISK

SIGN LOCATION

STANDARD	✗	INTERNAL	✗
HIGH		EXTERNAL	

ALL MEASUREMENTS ARE IN MILLIMETRES UNLESS OTHERWISE STATED.

Drawn by:  
Lori Carrier

Date:  
28/18/2018

Works Order No: 17793 02a

Customer: Quentin Restaurants Ltd  
Site: Chicken Soup

Description: Faux Neon

DRG.No. **A2/A213639 05**


REV	DESCRIPTION	SIGNED	DATE	CLIENT
1	Removed "Dirtyburger" from drawings	Lori Carrier	03/09/2018	X
2	Added fixing details	Lori Carrier	24/09/2018	X
3	Change fixing details	Lori Carrier	27/09/2018	JAS
4	Acrylic size changed with fixings	Lori Carrier	28/09/2018	JAS
5	Distance changed from window	Lori Carrier	12/10/2018	X

Scales used  
1:2, 1:4

Quantity:  
1



Elevation View Faux neon letters  
1no Faux neon White mounted to  
3mm flat aluminum letter shapes  
finished Blue PMS 646, all mounted to suspended  
clear 5mm acrylic panel.  
To be mounted behind glass with Shopkit fixtures  
side mounted to brick wall.  
scale: 1:4

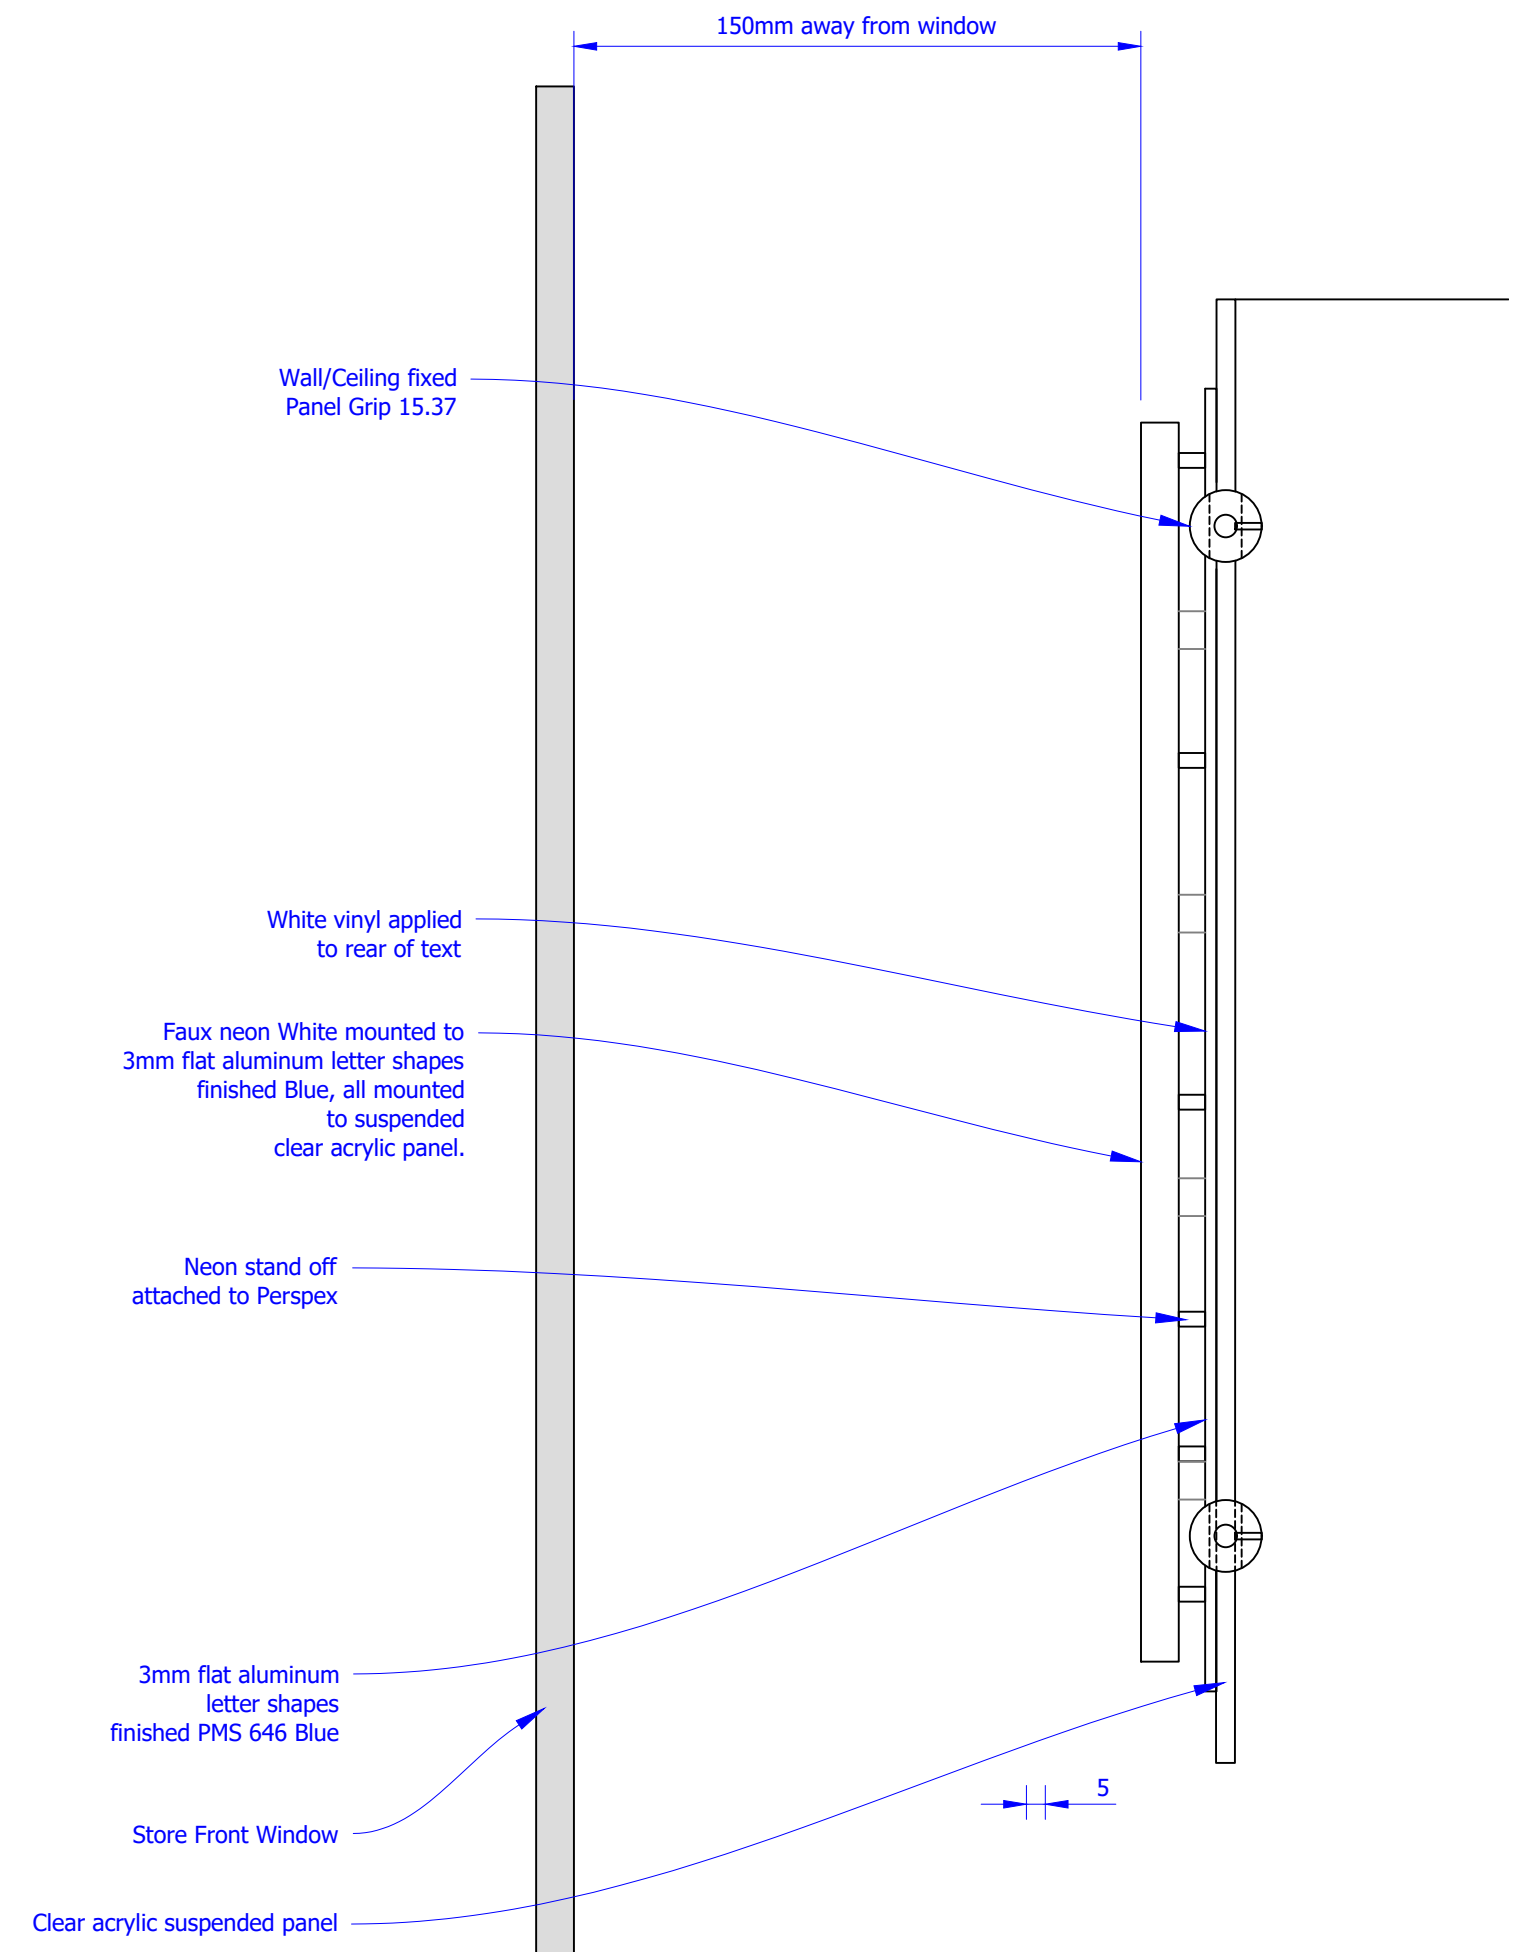

Side View Faux neon letters  
1no Faux neon White mounted to  
3mm flat aluminum letter shapes  
finished Blue, all mounted  
to clear acrylic panel.  
To be fixed to side brick walls.  
To be mounted behind glass.  
scale: 1:2

SIGN RISK	SIGN LOCATION		
STANDARD	✗	INTERNAL	✗
HIGH		EXTERNAL	

ALL MEASUREMENTS ARE IN MILLIMETRES UNLESS OTHERWISE STATED.

Scales used  
1:1, 1:5

Drawn by:  
Lori Carrier

Date:  
28/18/2018

Quantity:

1


Works Order No: 17793 02b

Customer: Quentin Restaurants Ltd  
Site: Chicken Soup


Description: Faux Neon

DRG.No. **A2/A213639 05**


REV	DESCRIPTION	SIGNED	DATE	CLIENT
1	Removed "Dirtyburger" from drawings	Lori Carrier	03/09/2018	X
2	Added fixing details	Lori Carrier	24/09/2018	X
3	Change fixing details	Lori Carrier	27/09/2018	JAS
4	Acrylic size changed with fixings	Lori Carrier	28/09/2018	JAS
5	Distance changed from window	Lori Carrier	12/10/2018	X

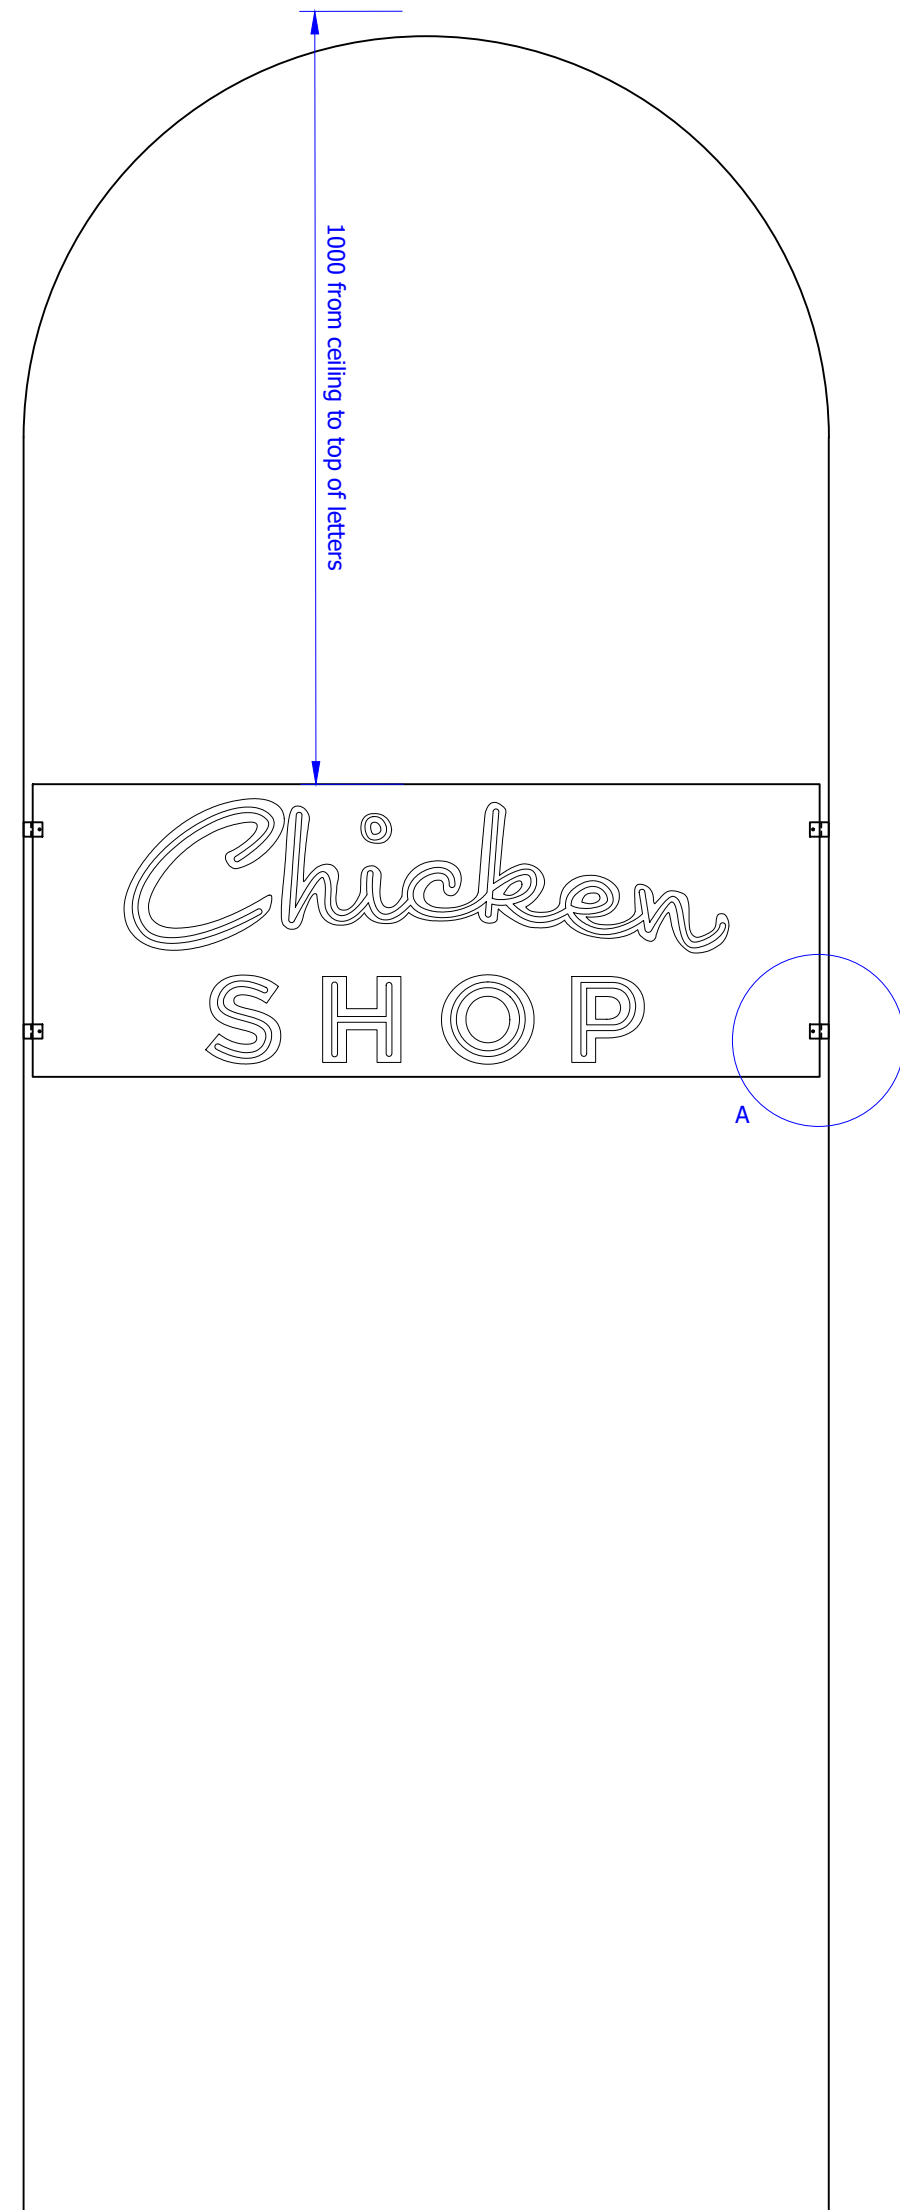

Elevation View Fixing System  
Fix to brick wall on the sides fixings from Shopkit  
scale: 1:5

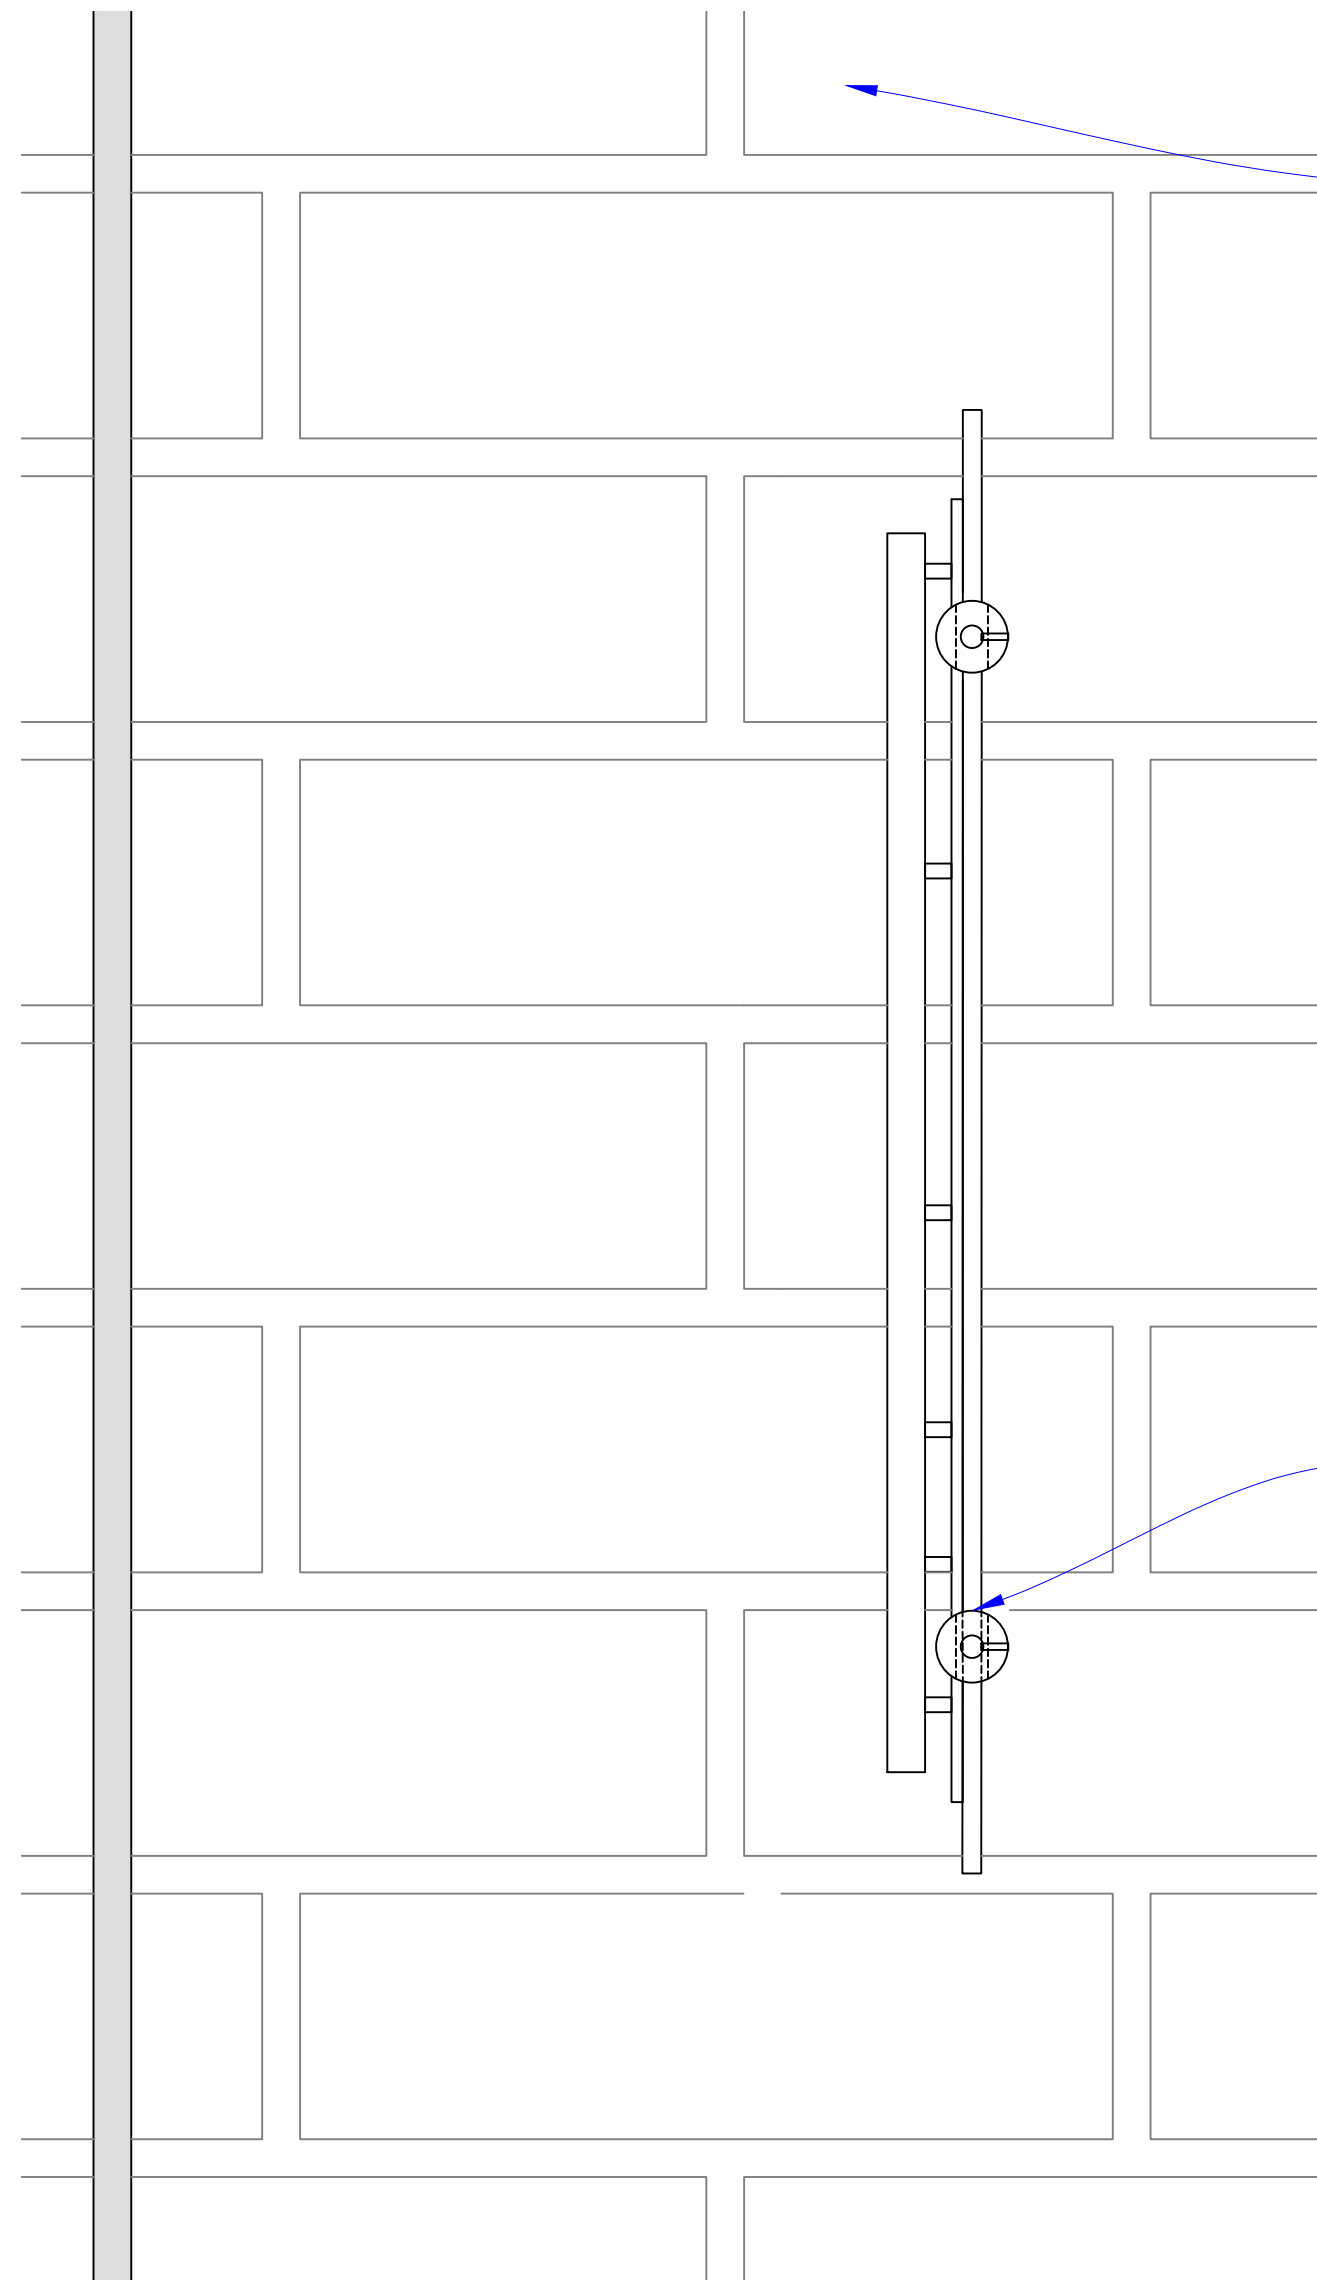

Wall end fixing  
Shopkit 15.37 Wall/Ceiling fixing

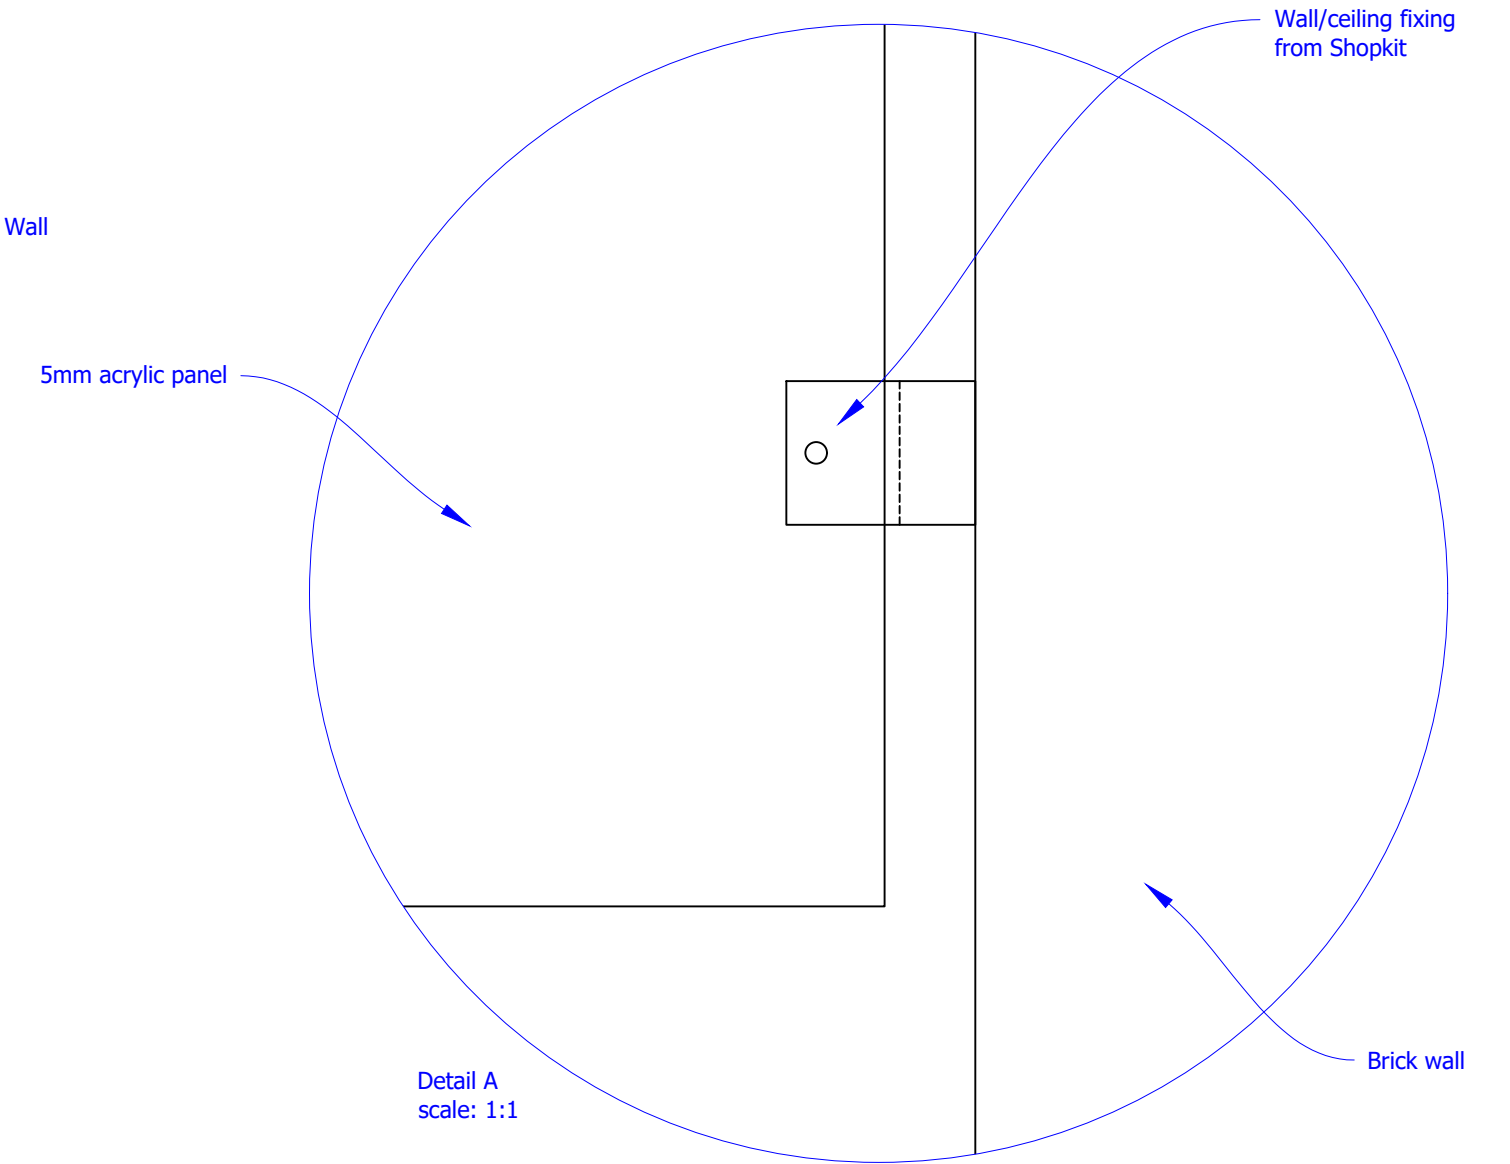

Detail A  
scale: 1:1



Existing Window  
scale: nts

SIGN RISK	SIGN LOCATION		
STANDARD	✗	INTERNAL	
HIGH		EXTERNAL	✗

ALL MEASUREMENTS ARE IN MILLIMETRES UNLESS OTHERWISE STATED.

Scales used  
1:5

Drawn by:  
Lori Carrier

Date:  
28/18/2018


Works Order No: 17793 03

Customer: Quentin Restaurants Ltd  
Site: Chicken Soup


Description: Projecting Sign

DRG.No. **A2/A213640 03**

REV	DESCRIPTION	SIGNED	DATE	CLIENT
1	Removed "Dirtyburger" from drawings	Lori Carrier	03/09/2018	X
2	Added fixing details	Lori Carrier	24/09/2018	X
3	Change fixing details	Lori Carrier	27/09/2018	JAS

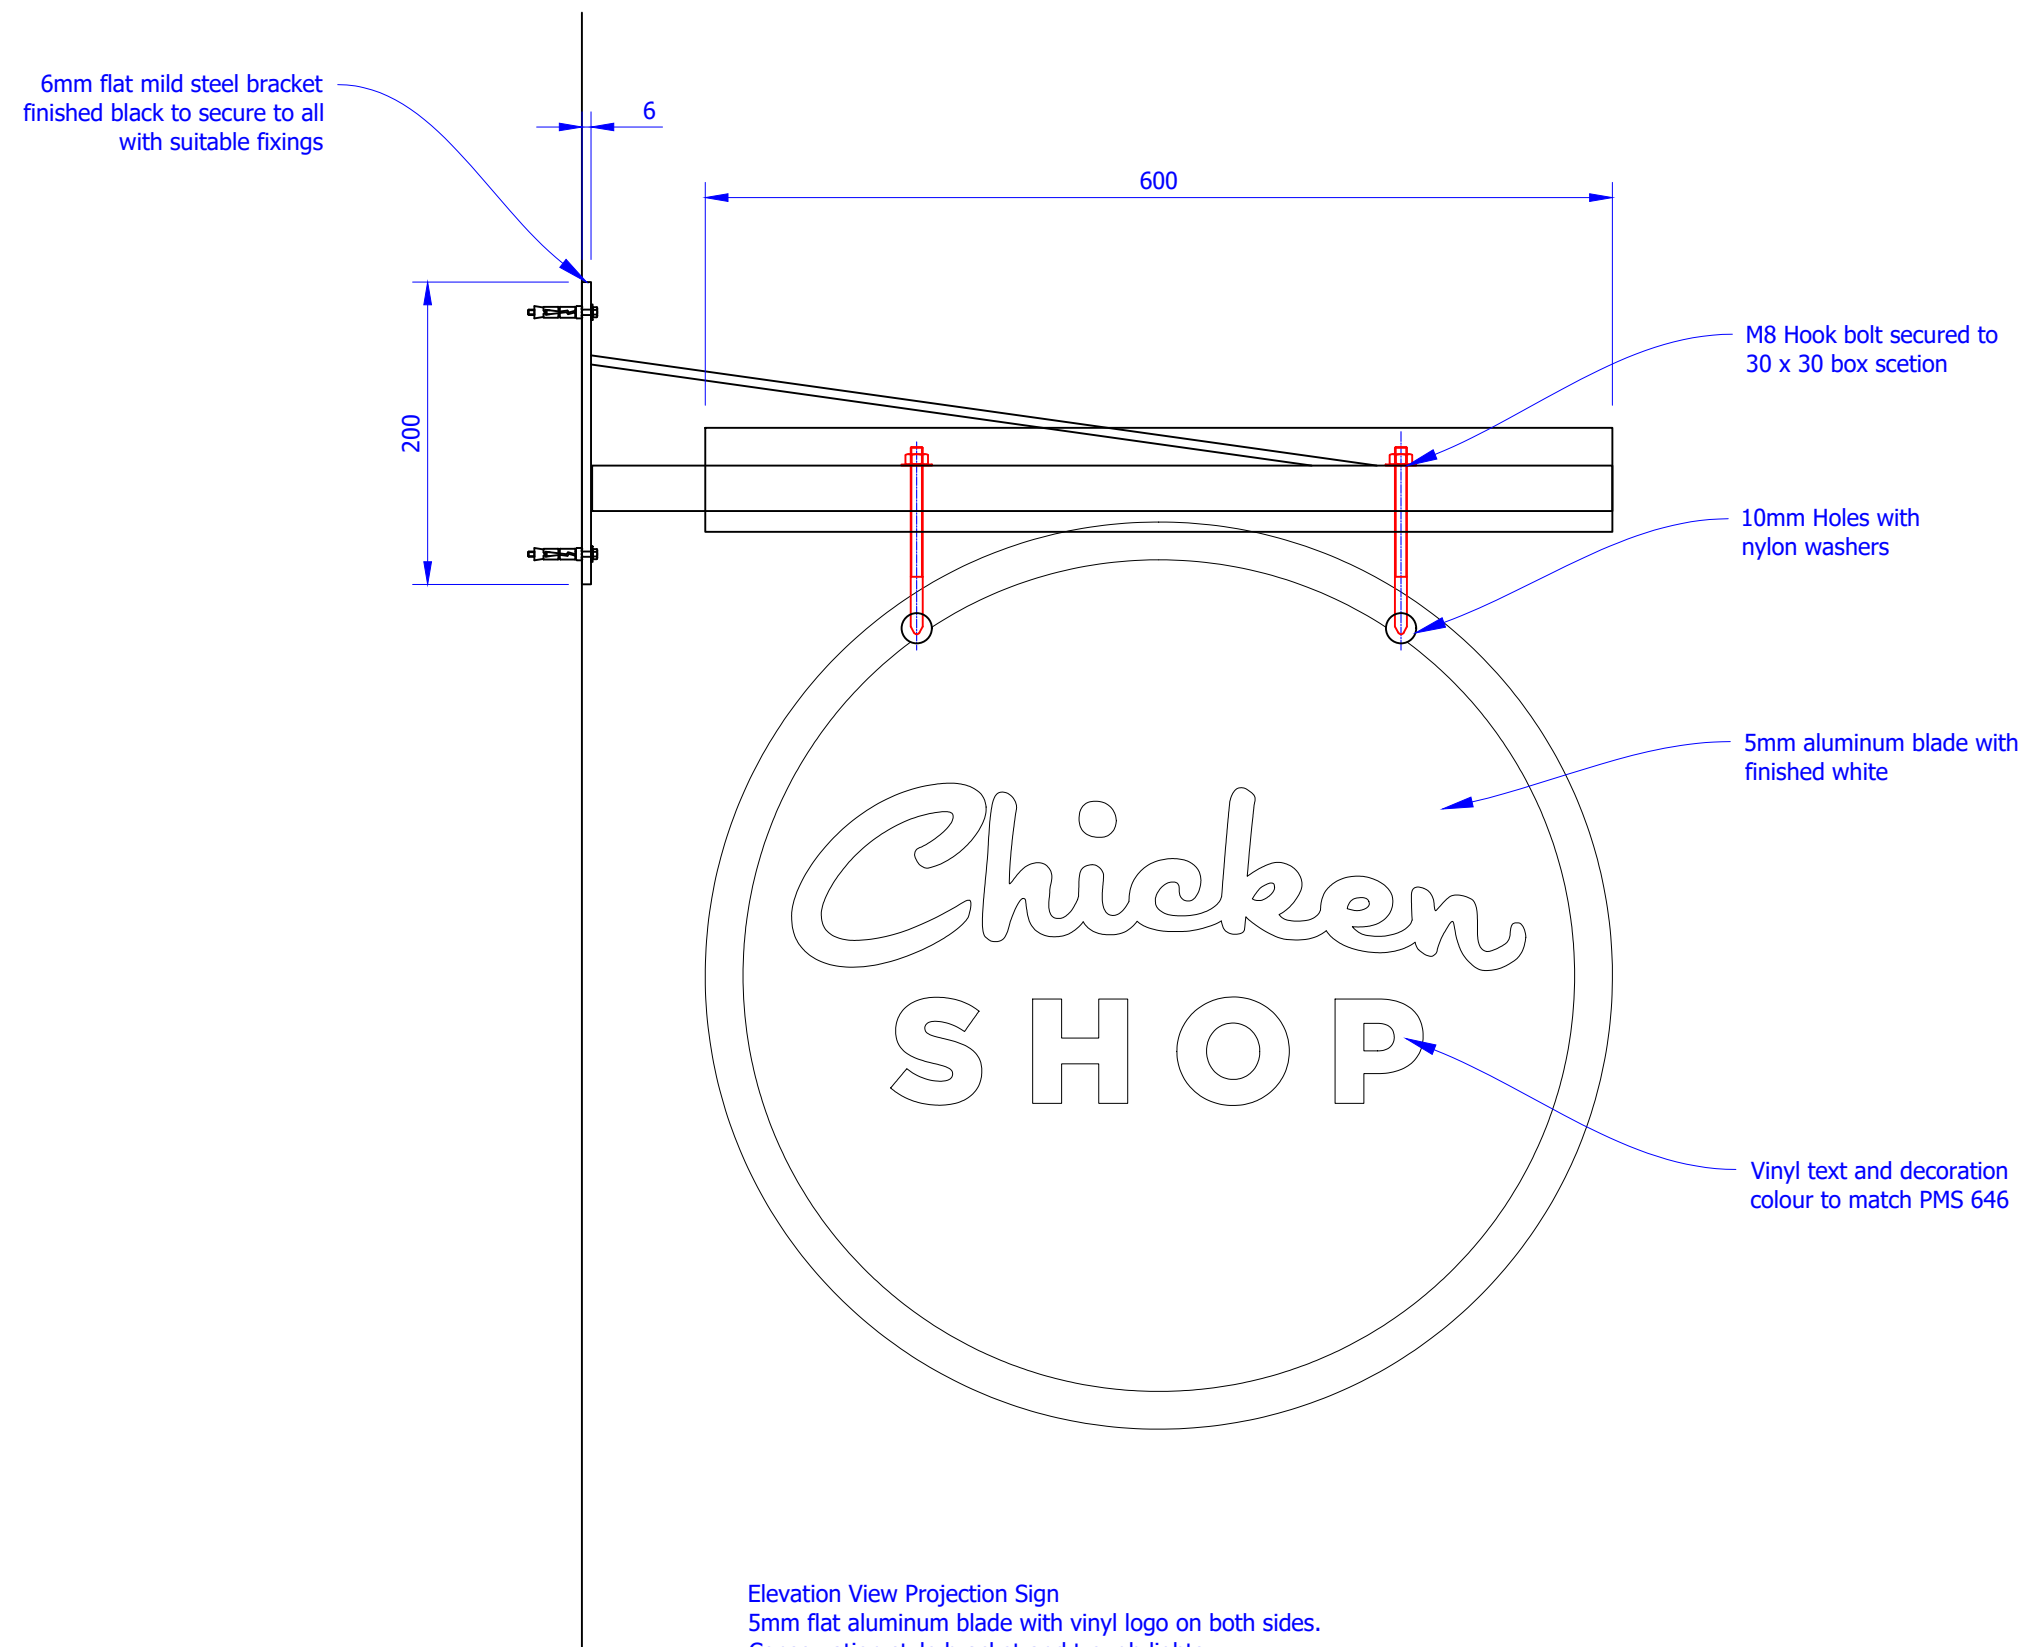

Elevation View Projection Sign  
 5mm flat aluminum blade with vinyl logo on both sides.  
 Conservation style bracket and trough lights.  
 Illumination Ecolux Mini 6000K cool White, with pictorial bracket.  
 scale: 1:5

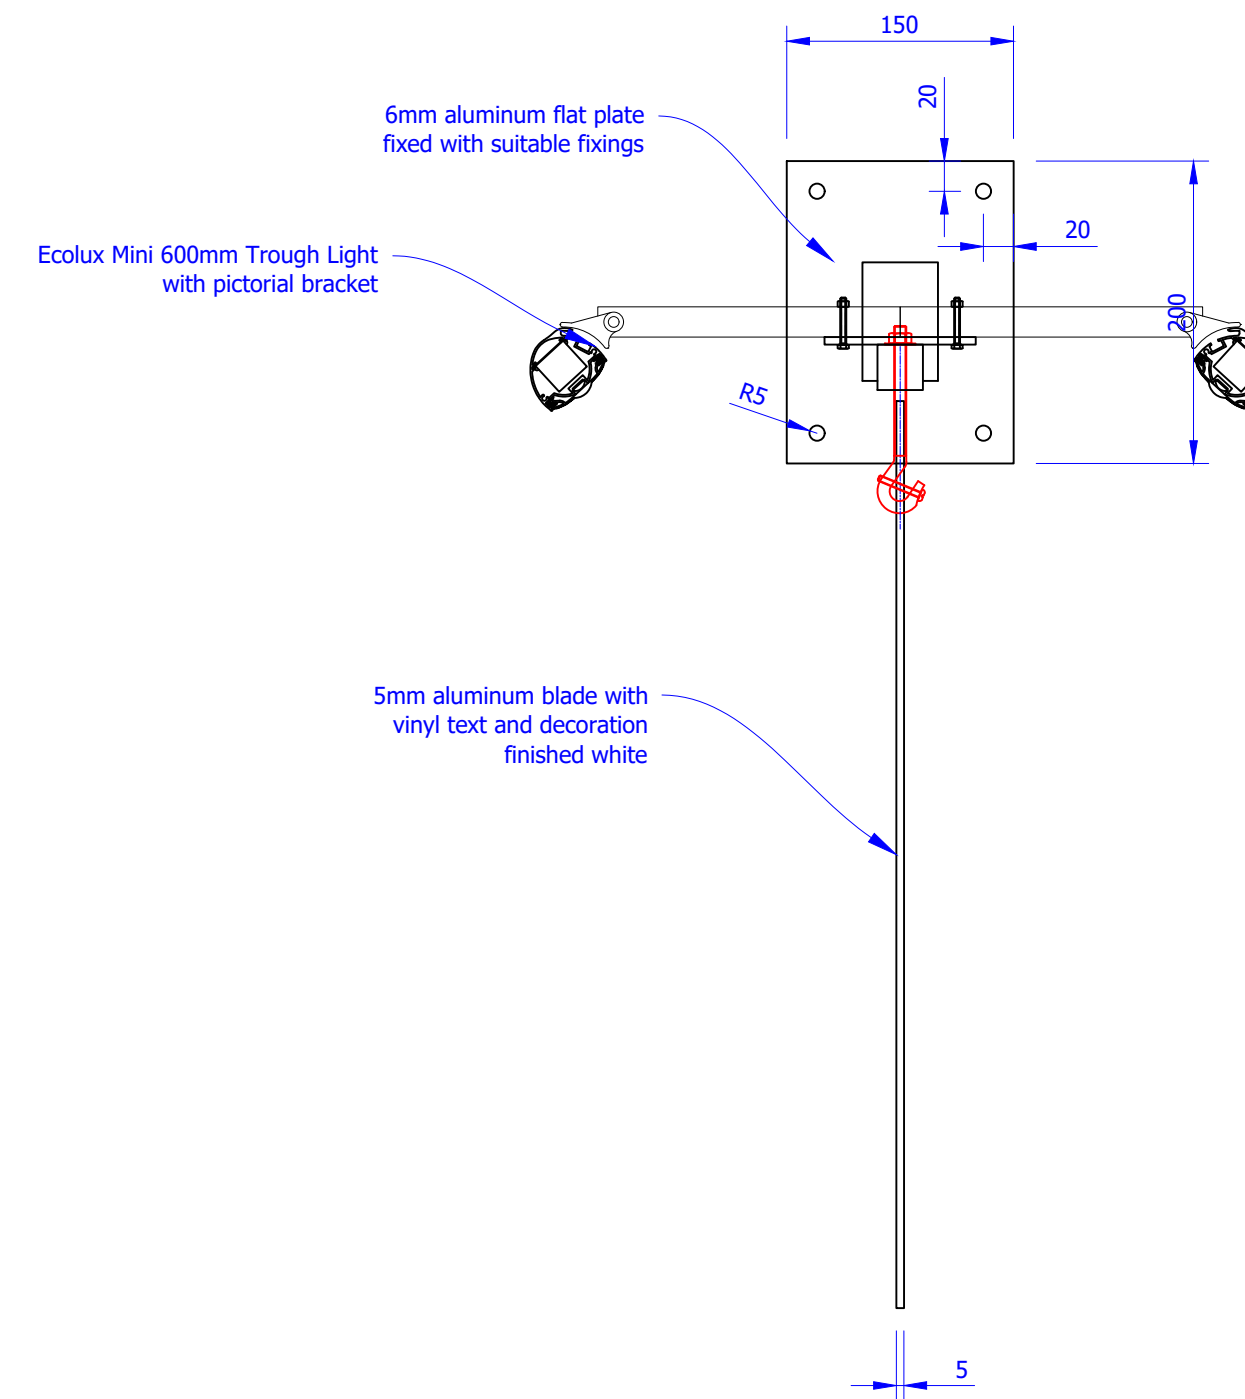

Side View  
 3mm aluminum blade with bracket  
 scale: 1:5