


Existing

See drawing 14064-PL-020 for section

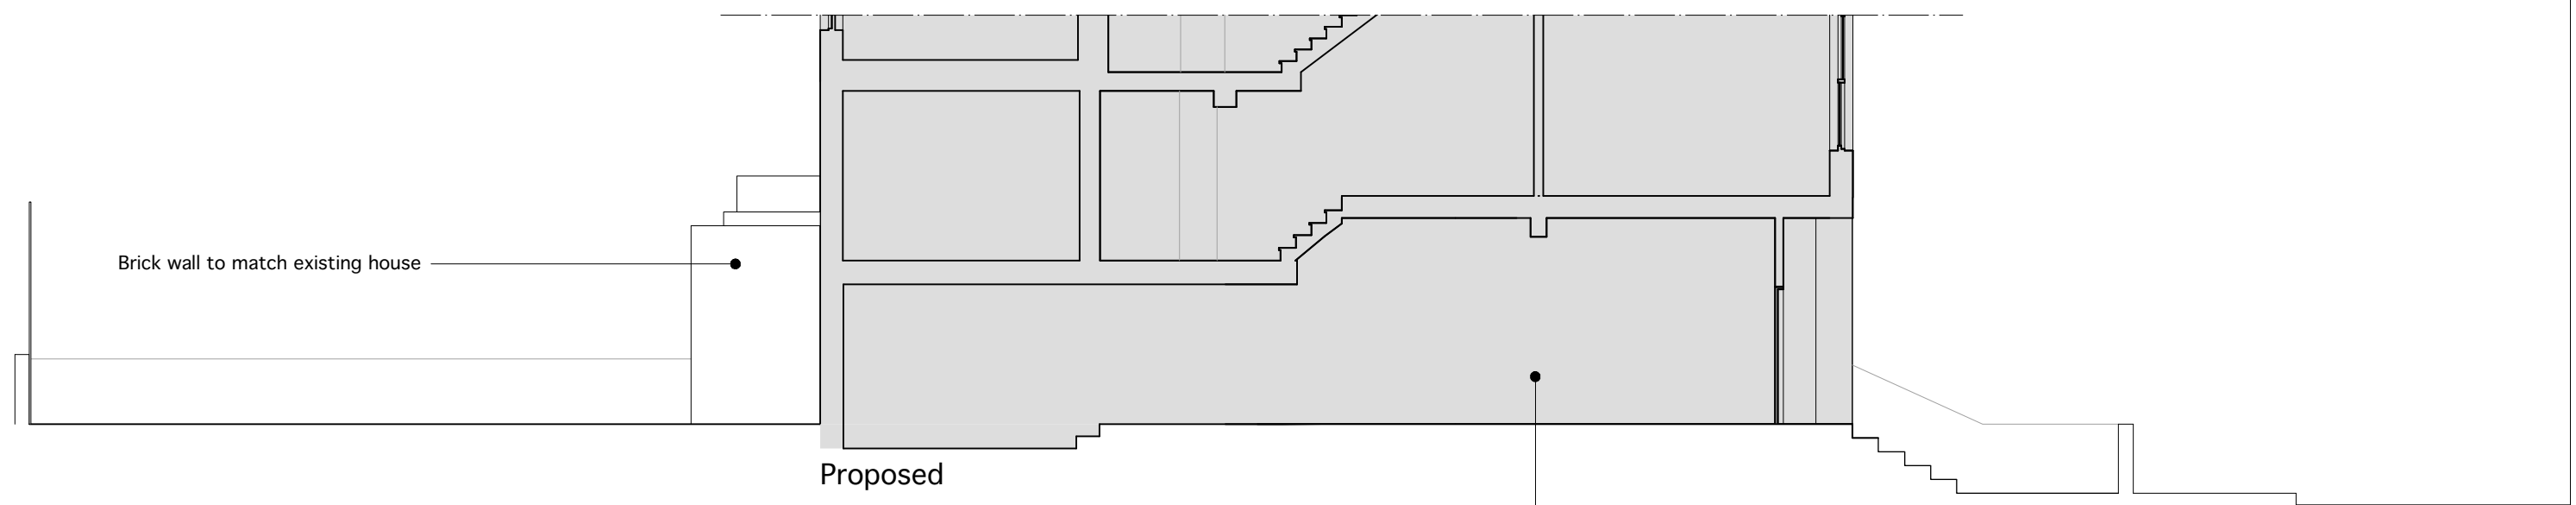

Proposed

See drawing 14064-PL-120 for section

revisions

To be read in conjunction with all relevant information

project	65 South Hill Park, London, NW3 2SS		
for	Sue and Michael Harris		
title	Side Elevation - North (Existing & Proposed)		
status	Planning Application		
scale	size	drawing number	rev.
1:100	A3	14064-PL-133	B

**Mulroy**

8 Deane House Studios, 27 Greenwood Place  
London NW5 1LB

020 7267 5123  
mail@mulroyarchitects.com  
www.mulroyarchitects.com