



NOTE
EDGE OF PROJECTING SIGN TO CURB EDGE 1878mm

- GENERAL NOTES**
1. ALL WORKS WITHIN THIS DOCUMENT TO BE INSTALLED/CARRIED OUT IN COMPLIANCE WITH THE LATEST BUILDING REGULATIONS AND BRITISH STANDARDS.
 2. CONTRACTOR MUST CHECK AND VERIFY ALL ON SITE DIMENSIONS PRIOR TO MANUFACTURE/INSTALLATION AND MUST REPORT ANY DISCREPANCIES BACK TO RETAIL DESIGN SOLUTIONS. FAILURE TO DO SO WILL BE AT THE CONTRACTORS EXPENSE.
 3. THIS DRAWING MUST NOT BE SCALED, WORK TO DIMENSIONS ONLY.
 4. ANY CONSTRUCTION/MANUFACTURE DRAWINGS IN THIS DOCUMENT ARE INDICATIVE ONLY. IT IS THE RESPONSIBILITY OF THE CONTRACTOR TO ENSURE THEY ARE FIT FOR PURPOSE, AND TO MAKE AMENDMENTS WHERE NECESSARY PRIOR TO INSTALLATION.
 5. THE CONTENTS OF THIS DOCUMENT ARE THE PROPERTY OF RETAIL DESIGN SOLUTIONS LTD AND MUST NOT BE COPIED OR DISTRIBUTED IN WHOLE OR PART WITHOUT FORMAL CONSENT.

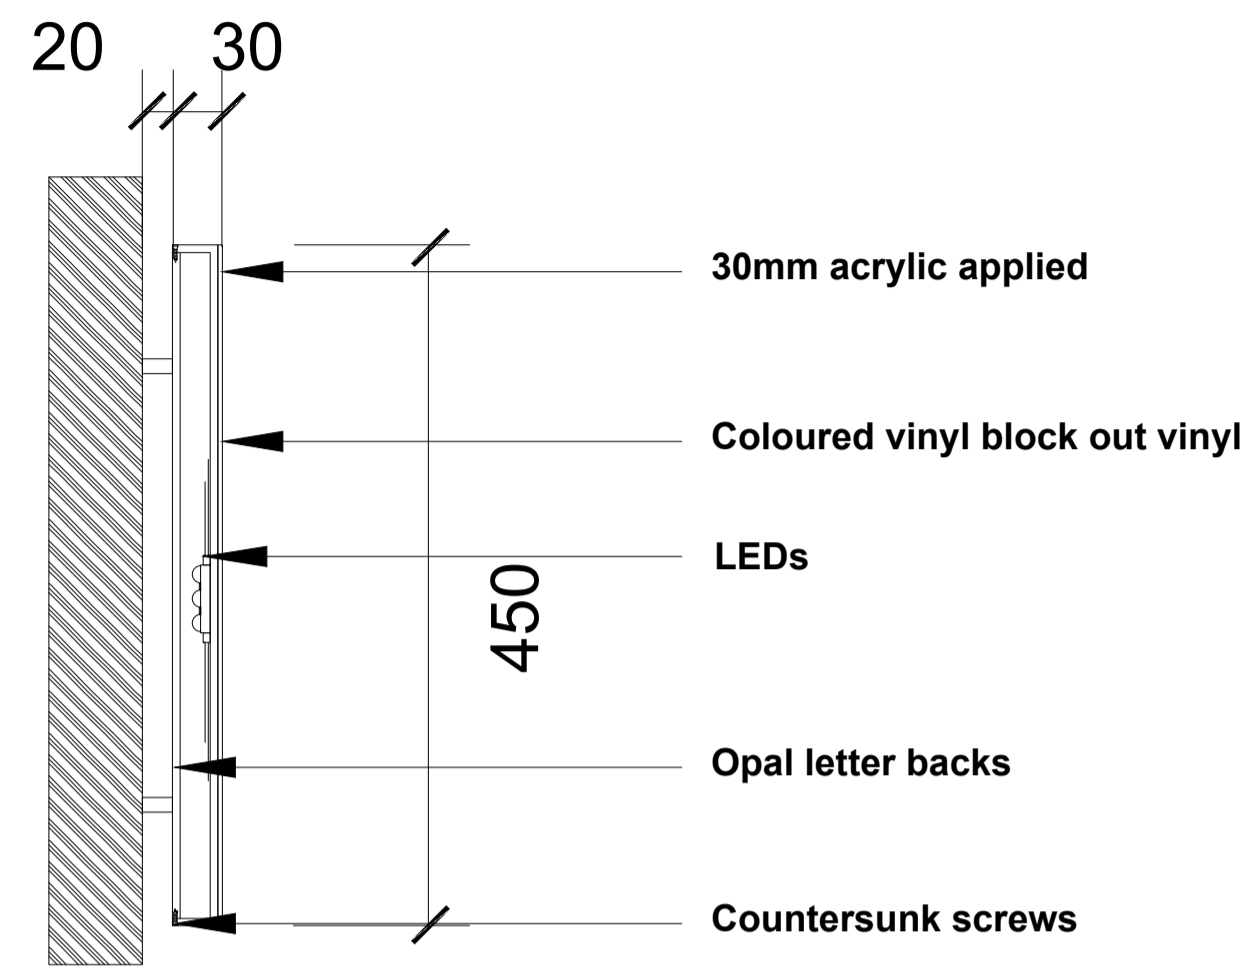


FASCIA SIGN LETTERING DETAIL 1:5 @ A1

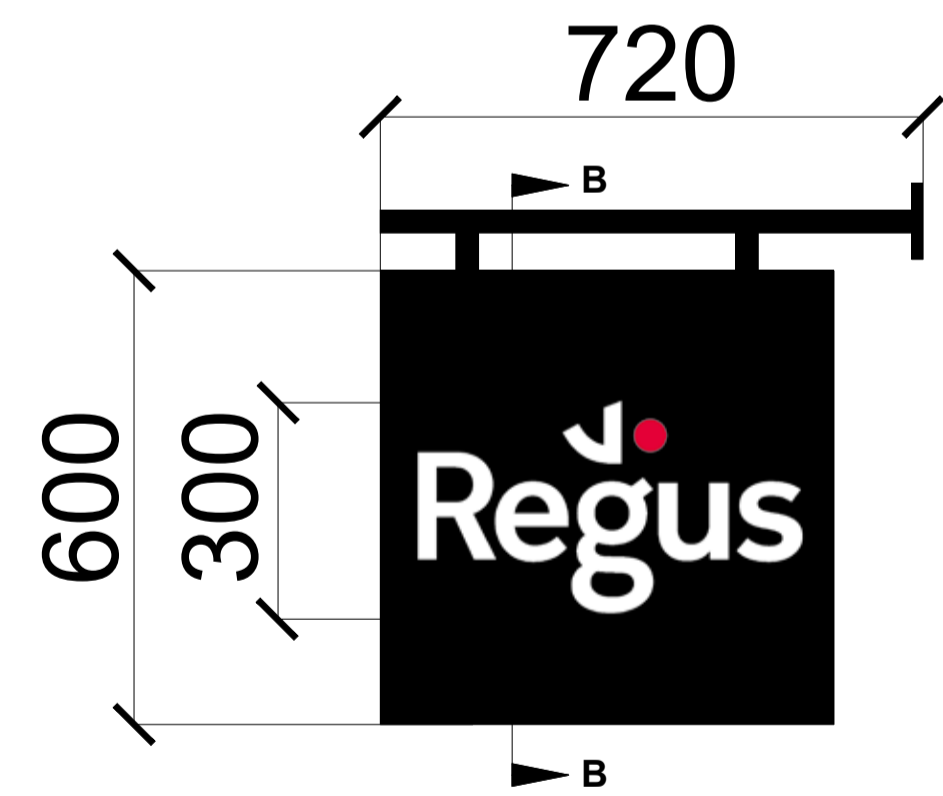

Projection sign to be doubled sided aluminium hanging sign with vinyls applied and light fitted above. Fixed to the shopfront by a steel bracket. Bracket to be painted black. RAL TBC.

PROJECTION SIGN DETAILS 1:10 @ A1

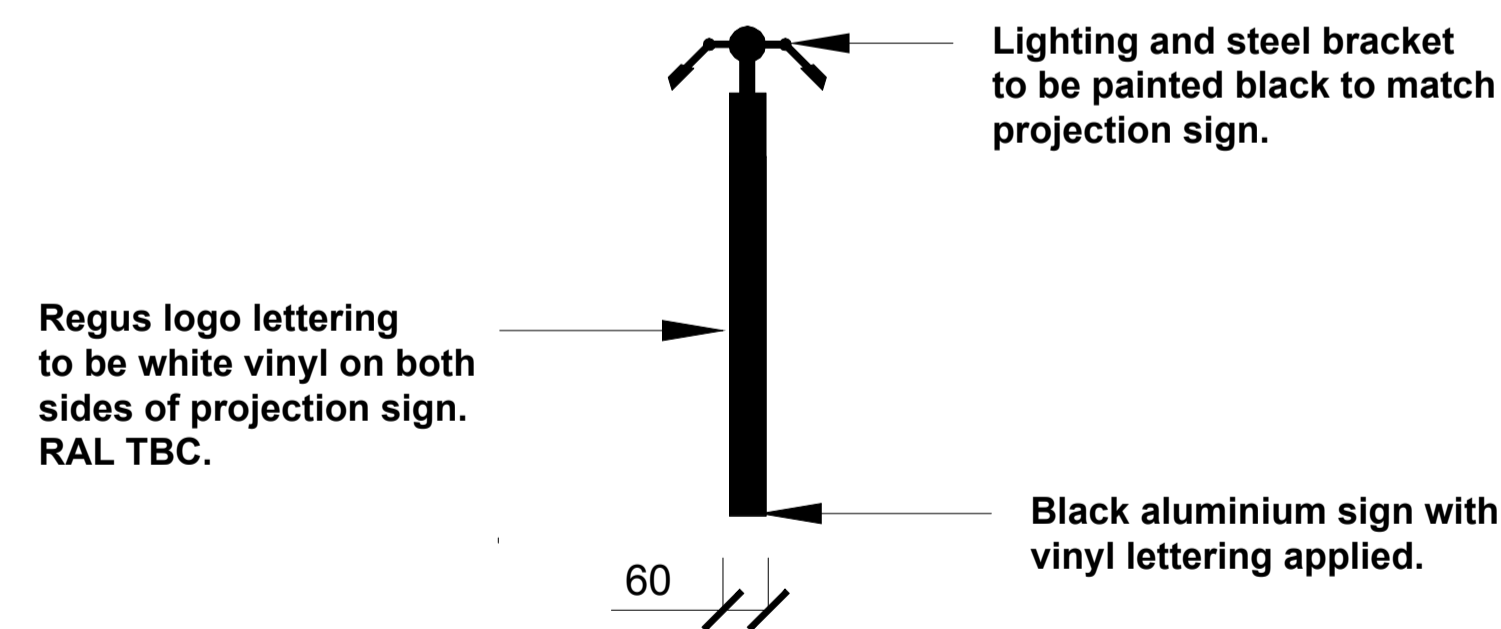

SECTION B-B 1:10 @ A1

| DATE | NOTES |
|----------|--|
| 1# | Initial Design pack. |
| 20-08-18 | Additional section drawings |
| 21-08-18 | Non material changes to the projecting sign |
| 07-09-18 | Bulkhead added to proposed section and elevation |

PROJECT **SPACES**

ADDRESS
**UPPER WOBURN PLACE
LONDON**

DRG NAME
**PROPOSED
SIGNAGE DETAILS**

DRG NO **4.1** SCALE **AS SHOWN @A1**

DATE **19.09.18** DRAWN BY **SG** CHECKED BY **FH**

CLIENT

DRAWN BY



The Mill Store, Foundry Lane, Earls Colne, Essex, CO6 2SB
Tel. 01787 224878