



ELEVATION OF NEW PLANT AREA.

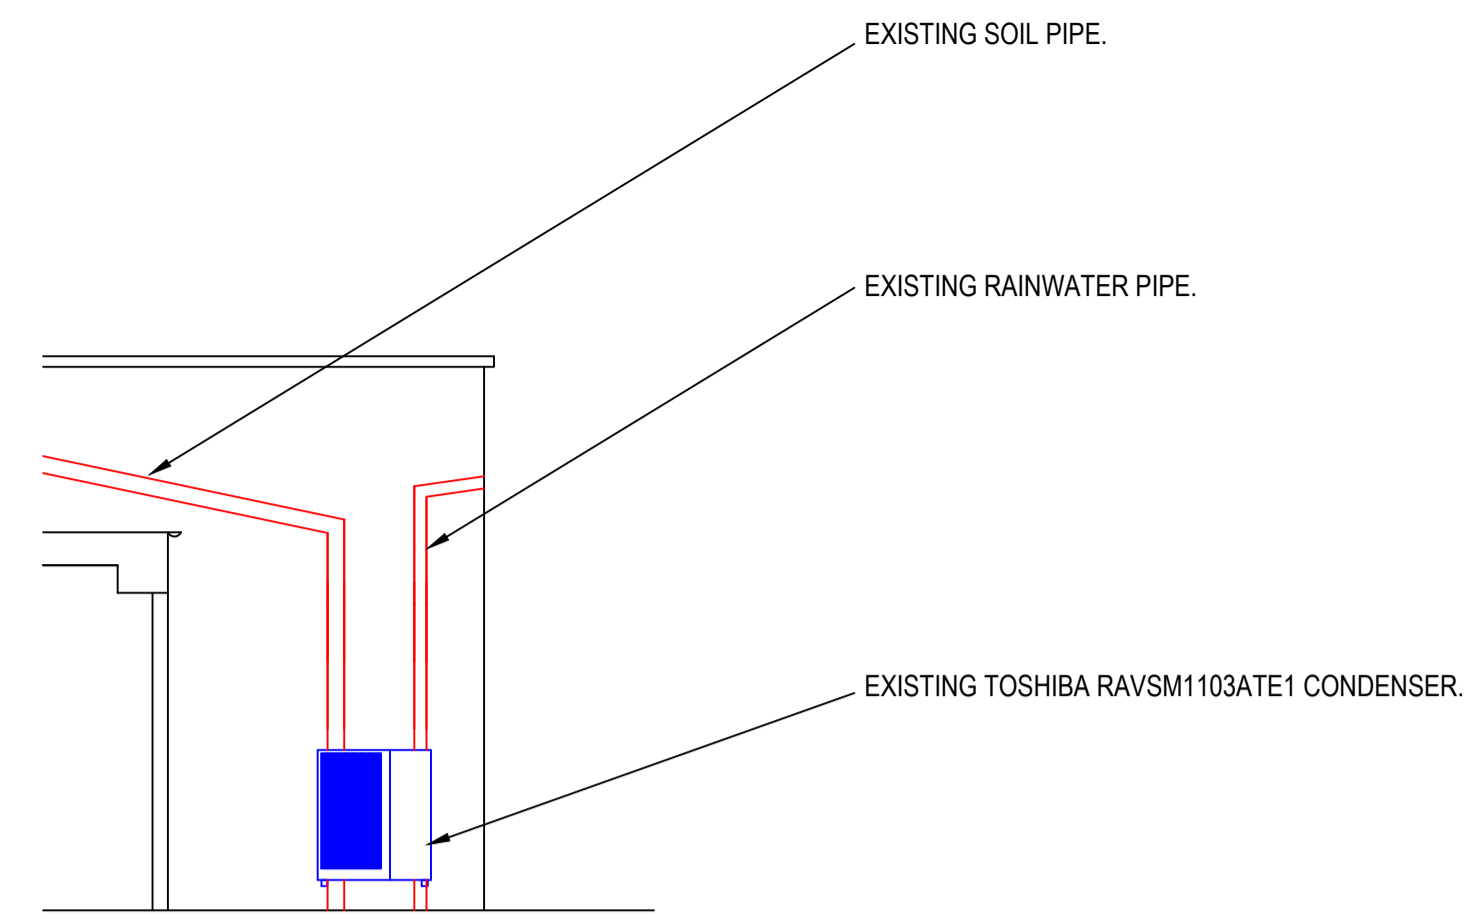


ELEVATION OF EXISTING PLANT AREA.

UNIT DIMENSIONS:
HEAT EXCHANGER = 1322W x 884D x 388H.
EVERY FCU = 570W x 570D x 245H.
CONDENSING UNIT = 970W x 370D x 998H.

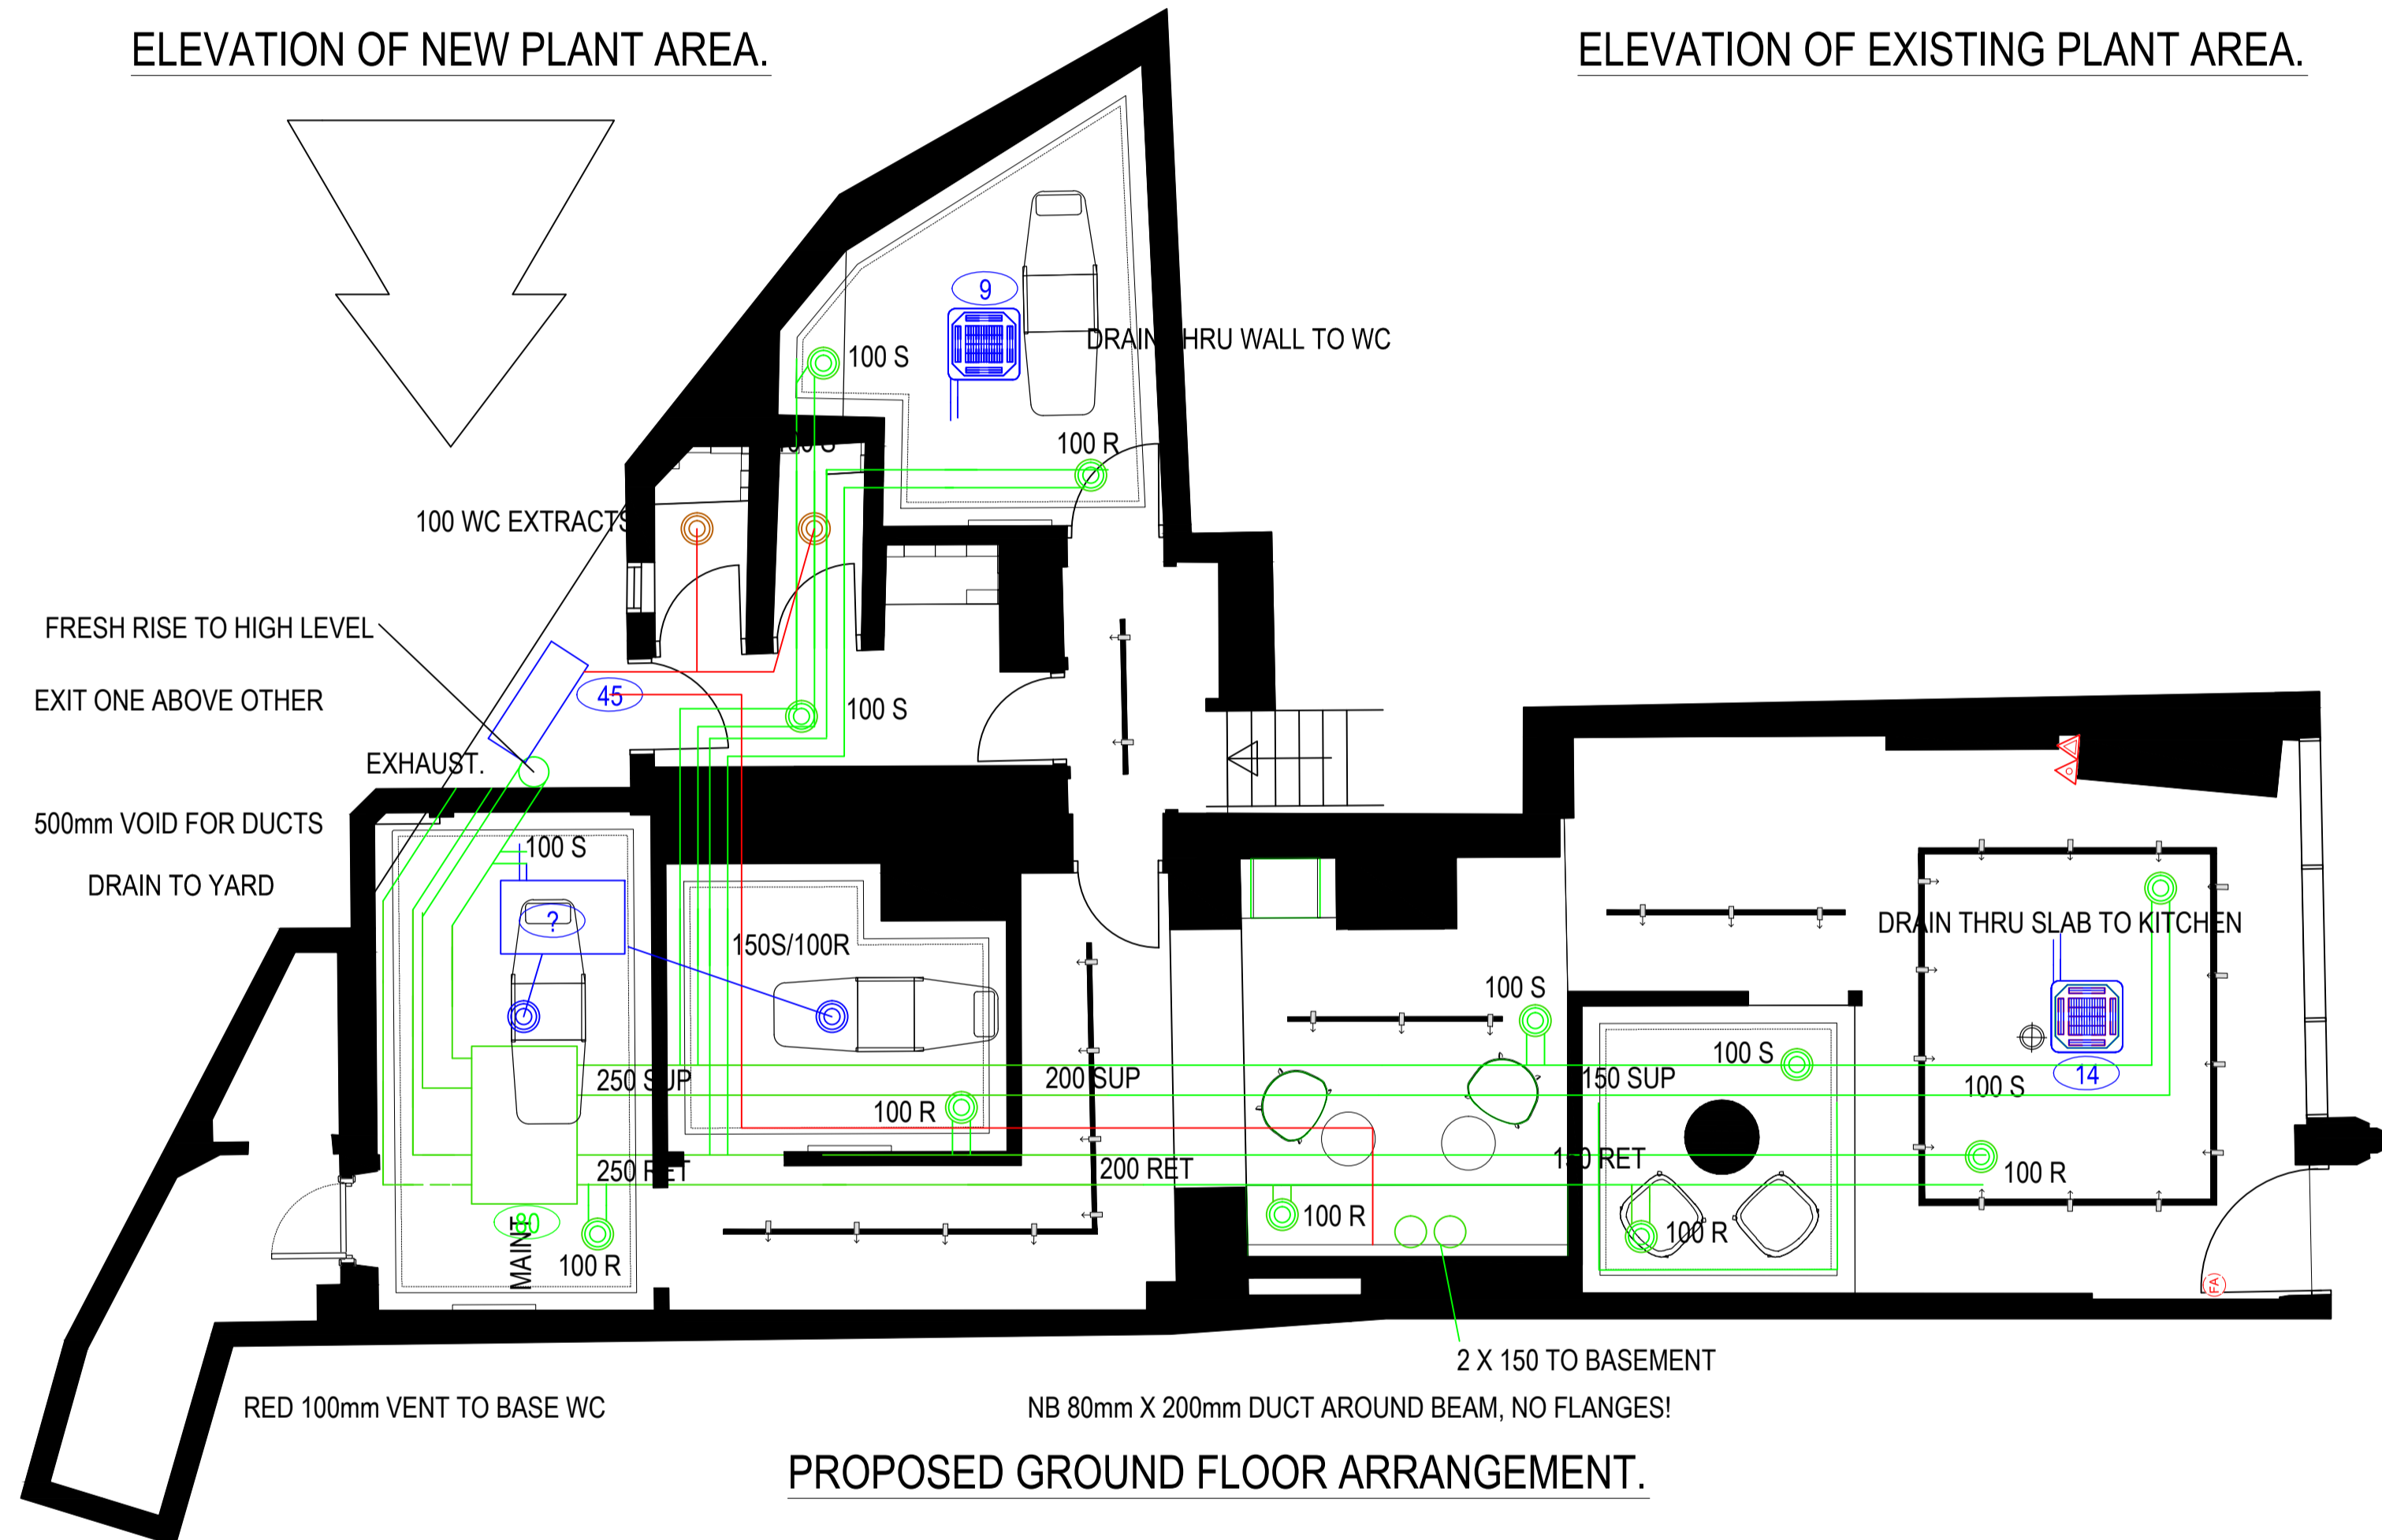

PROPOSED GROUND FLOOR ARRANGEMENT.

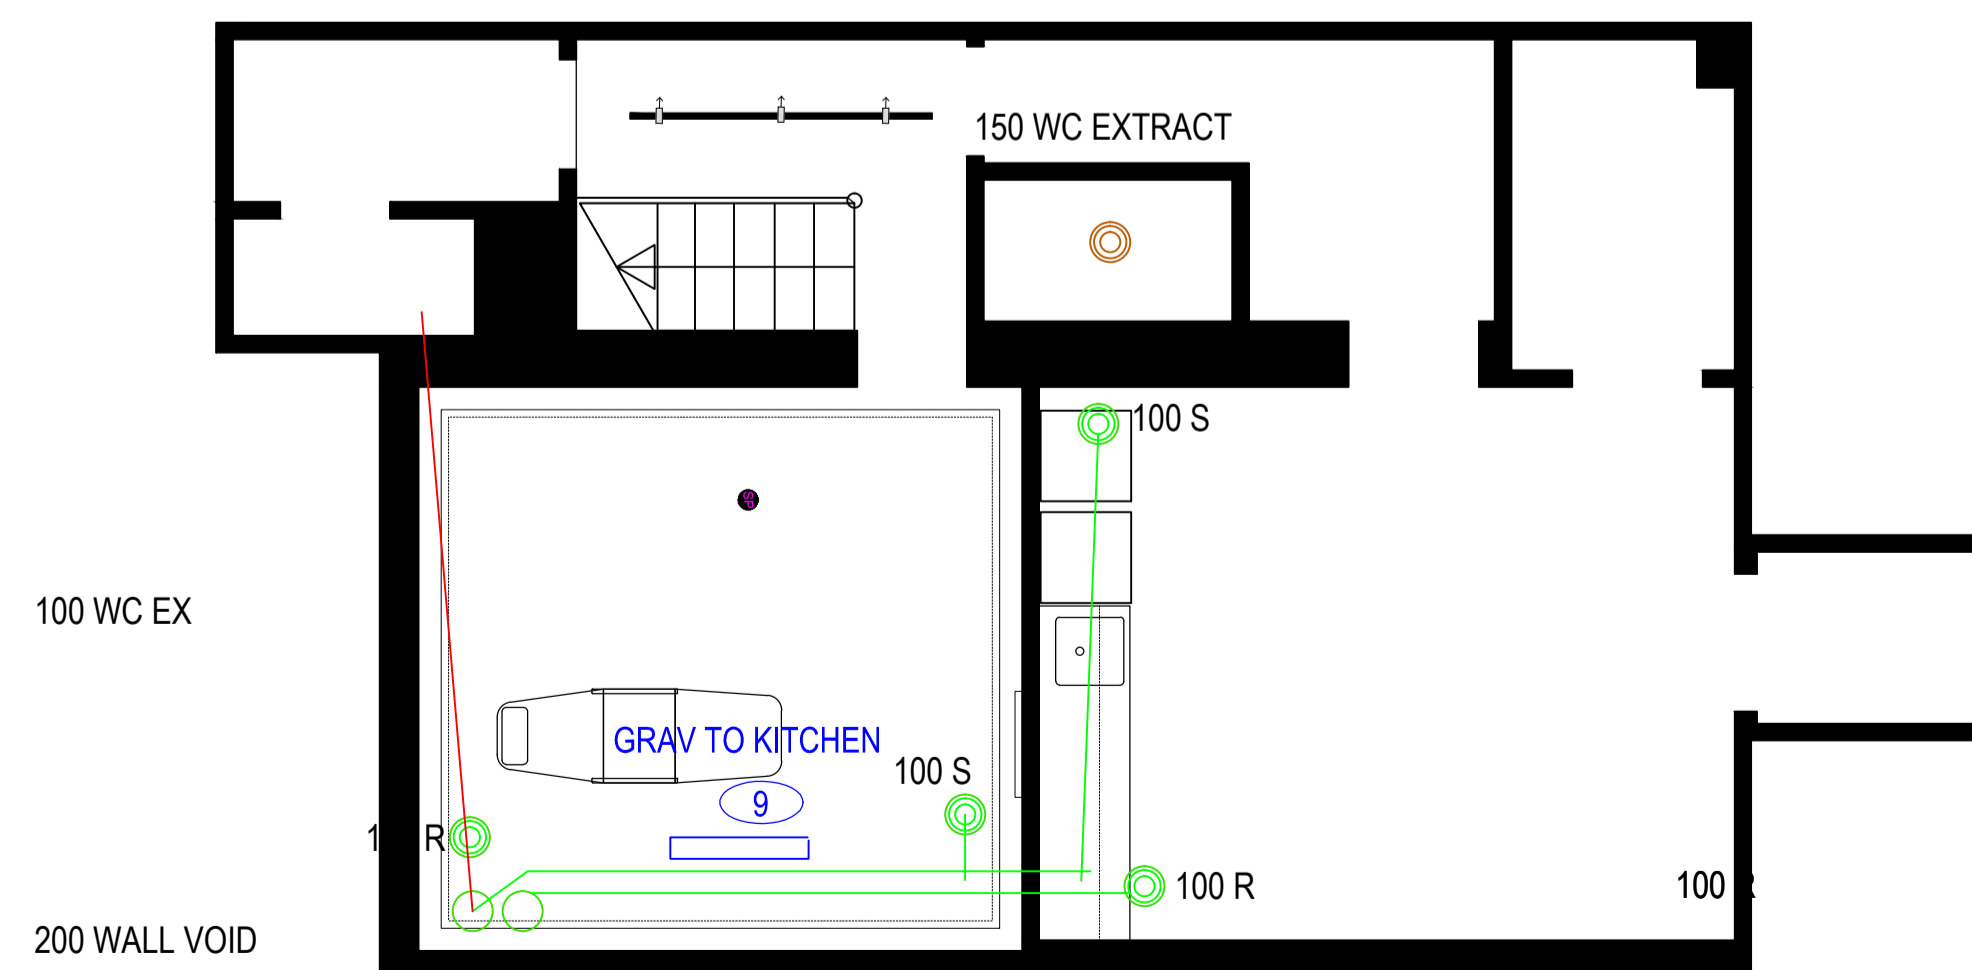

PROPOSED BASEMENT ARRANGEMENT.

**Skinsmiths,
Hampstead.**

www.dunelm-aircon.com
Dunelm House, 33 Watercross Close, Bishop Cuthbert, Hartlepool, TS26 0QY.
info@dunelm-aircon.com
01429 26 31 46

Title:
PROPOSED GROUND FLOOR AND BASEMENT HVAC ARRANGEMENT

Scale 1:50 @ A1	Dwg ref DAC/18/08/03	Drm SRR	Date 20/11/18
--------------------	-------------------------	------------	------------------