



## PROCUREMENT TEAM

MAIN CONTRACTOR	AMBIT
SPECIALIST SUB CONTRACTOR	London Stone
INVESTIGATIVE WORKS	FESCAPE
PROJECT MANAGEMENT	QUEST COST
MEP CONSULTANT	WATTS
STRUCTURAL ENGINEER	HAYNE TILLET STEEL
APPROVED INSPECTOR	JMP
PD / CDM	SHORE ENGINEERING
ARCHITECT	c3M studio
DETAIL DESIGNER	Fabrica c3M

CLIENT:  
The Rayne Foundation

PROJECT  
**THE RAYNE FOUNDATION**  
3 BROMLEY PLACE, W1T 6BJ.



PREPARED BY

ISSUE DATE  
NOVEMBER 2018

Notes:  
Do not scale from this drawing except via scale bar and for planning purposes only  
Check all dimensions on site before fabrication or setting out  
This document is copyright and may not be reproduced without permission  
All existing drawings have been produced with survey information supplied by The Rayne Foundation  
Survey information is authored by Pure Real Estate Services Limited  
C3m Studio take no responsibility for the accuracy of the information produced


Revision	Reason For Issue	Date
00	Issued For Planning	September 2018
01	REVISED For Planning	November 2018

REF: PL\_EX\_300

Drawing Name: Existing Drawing

Drawing Description: ELEVATION 01

Scale: 1:100 @ A3 1:50 @ A1

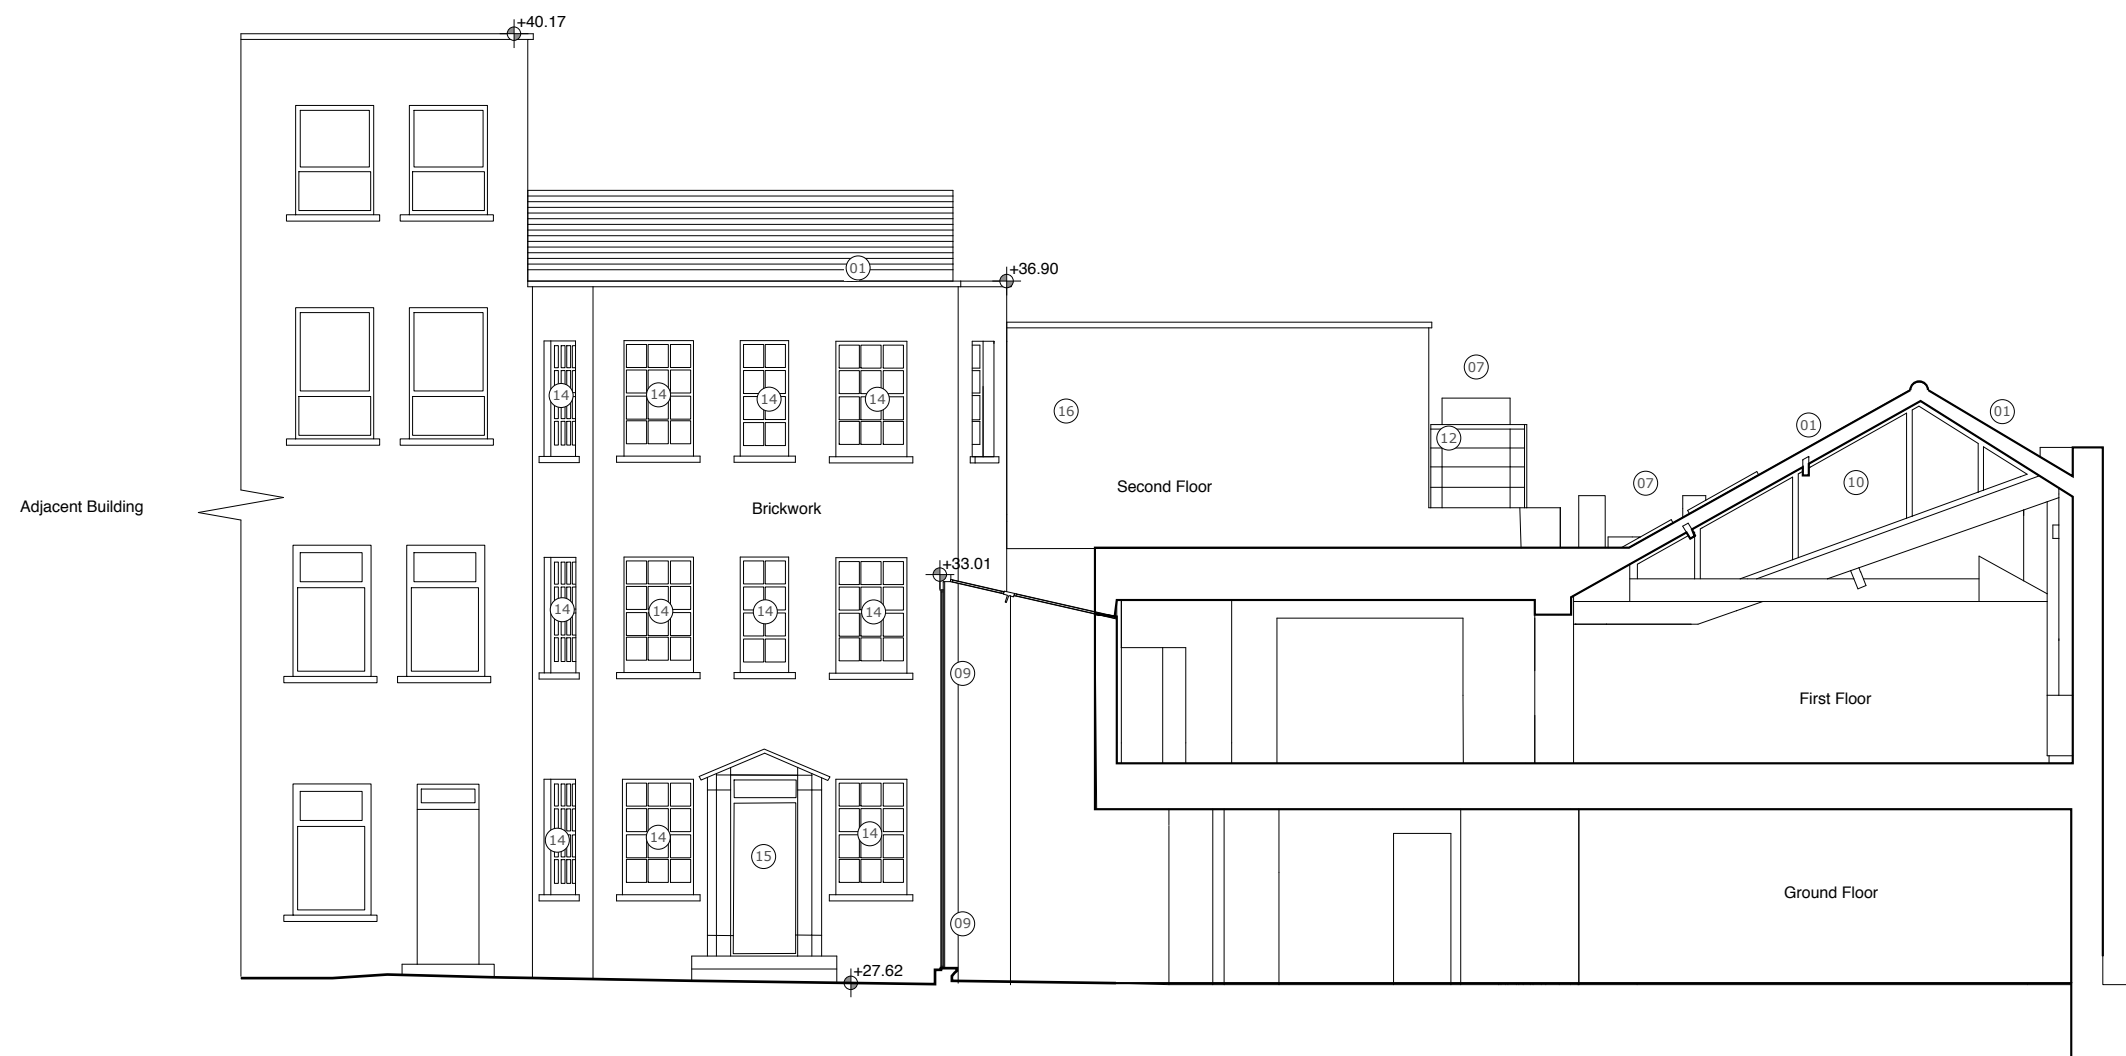

- Materials Key
- |   |                                      |
|---|--------------------------------------|
| 01 Existing tiled roof                      | 11 New extent of glazed conservatory |
| 02 Existing pitched roof above townhouse    | 12 Existing Balustrade               |
| 03 Existing rendered wall                   | 13 Spiral Fire escape                |
| 04 New roof light to match existing         | 14 Existing Windows                  |
| 05 Existing flat roof covering              | 15 Existing Entrance Door            |
| 06 New flat roof covering to match existing | 16 Existing Brickwork                |
| 07 Existing AHU / Plant equipment           |                                      |
| 08 Stone coping to match existing           |                                      |
| 09 Existing Glazed Screen                   |                                      |
| 10 Existing side windows                    |                                      |

Existing Cross Section / Elevation 01

1:100 @ A3 1:50 @ A1

