


2 Plan: External Seating
100 Scale: 1:50 @ A3

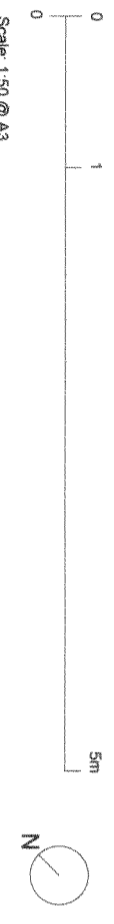

Scale: 1:50 @ A3

date	revisions	notes

Please Note (1) All drawings and designs are covered by design right (intellectual property), and may not be distributed, copied or issued without written permission of Studio Idealyc. (2) All dimensions to be checked on site, any discrepancy between this drawing and other information is to be referred to Studio Idealyc. (3) All dimensions in millimeters unless otherwise noted. (5) Do not use for construction unless approved by Studio Idealyc.

IDEALYC

STUDIO IDEALYC
tel/fax 00 (44) 2077 393 972

42 Redchurch Street, London, E2 7DP

mail info@idealyc.com

project address
148 Regent's Park Road,
London, NW1 8XN

drawing title
Plan: Proposed

client
Jay Narengian

issue no. scale at A3 date
1 1:50 NOV 23

drawing no. job No. 632
SI 632/100 No. 632