

EXISTING REAR ELEVATION - CHANGES DOWN.

RCR/E 1:150




EXISTING SIDE ELEVATION - SHUTTERS DOWN -

SCALE 1:180



EXISTING REAR ELEVATION - SHUTTERS UP.

SCALE . 1:150

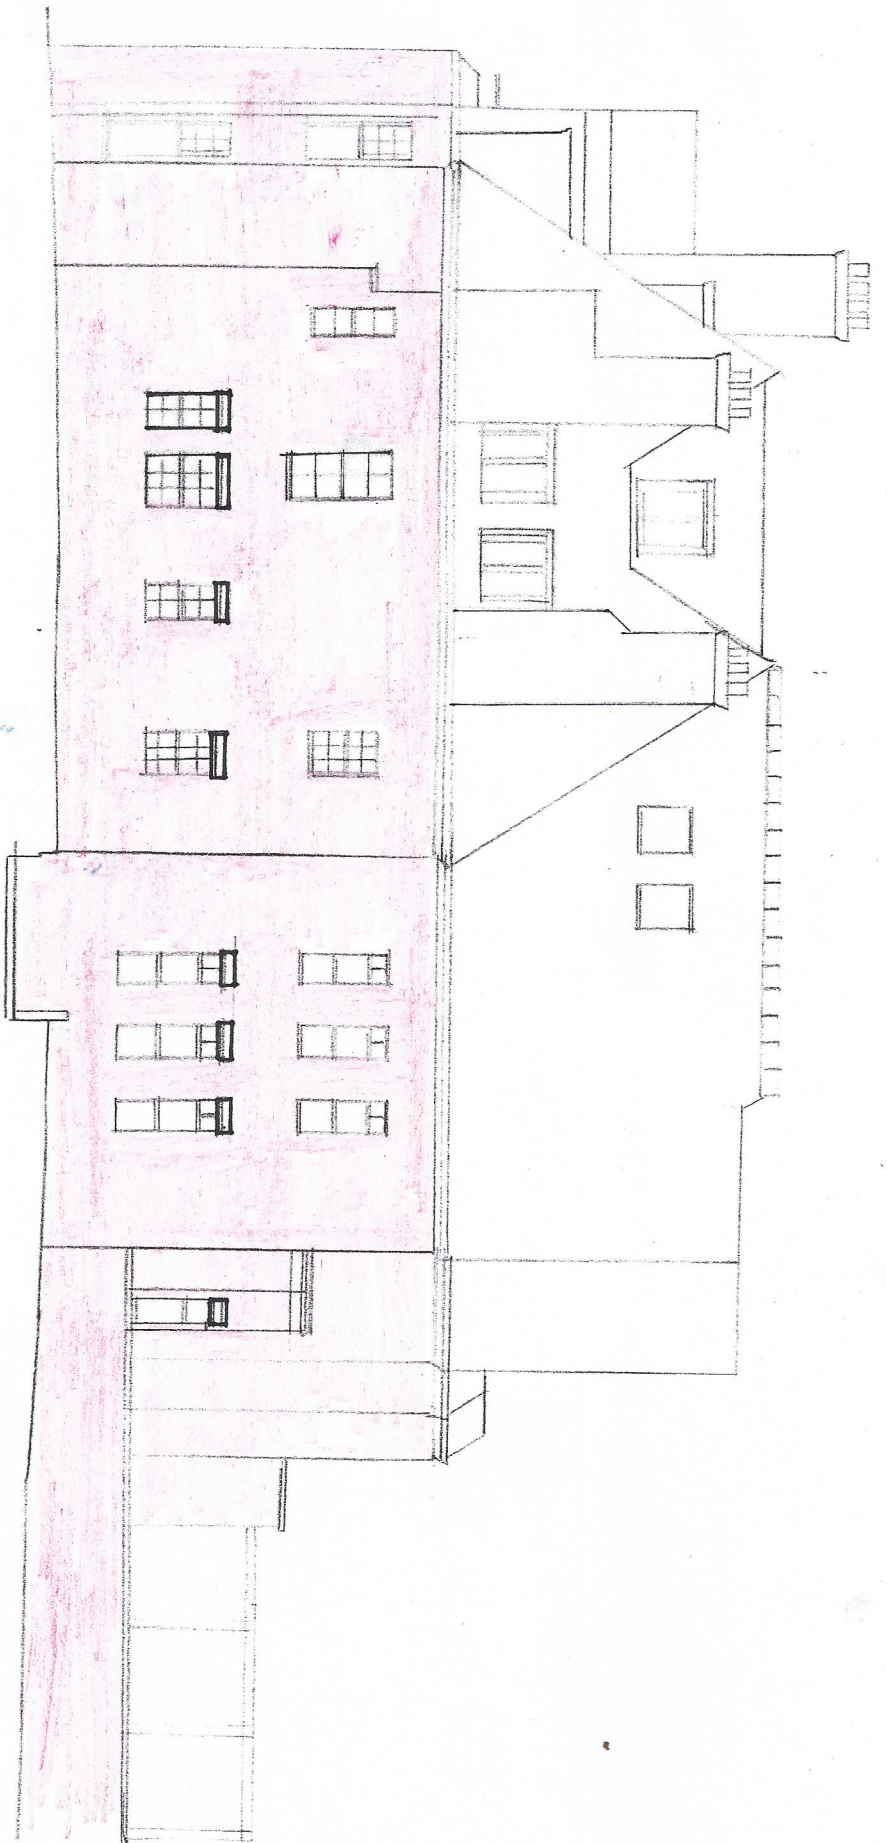

EXISTING SIDE ELEVATION - SHUTTLES UP -

SCALE 1:150