

Sources of information

3 Sixty measurement
 11420-07.dwg
 11420-08.dwg
 11420-09.dwg
 Received: 10/10/2017

Ian Chalk Architects
 1455_00_00_PL.dwg
 1455_00_103_PL.dwg
 1455_00_130_PL.dwg
 1455_00_131_PL.dwg
 1455_00_160_PL.dwg
 1455_00_161_PL.dwg
 1455_00_203_PL.dwg
 1455_00_204_PL.dwg
 1455_00_230_PL.dwg
 1455_00_231_PL.dwg
 1455_00_260_PL.dwg
 1455_00_261_PL.dwg
 Received: 10/10/2017

1414_EndellStreet_AS-BUILT_email.pdf
 Received: 12/02/2018

Neal Street Rooftop_Option 1_Triangle
 Received: 12/03/2018

Neal Street Rooftop_Option 2_Square
 Received: 12/03/2018

EB7 Ltd
 Site Photographs
 Ordnance Survey

Project Neal Street Rooftop
 London
 WC2H 9PA

Title Building D and E
 71 Endell Street
 Window Map


Drawn KO Checked --


Date 21/11/2018 Project 2904

Rel no. 03 Prefix DS01 Page no. WM01

Building D

Building E

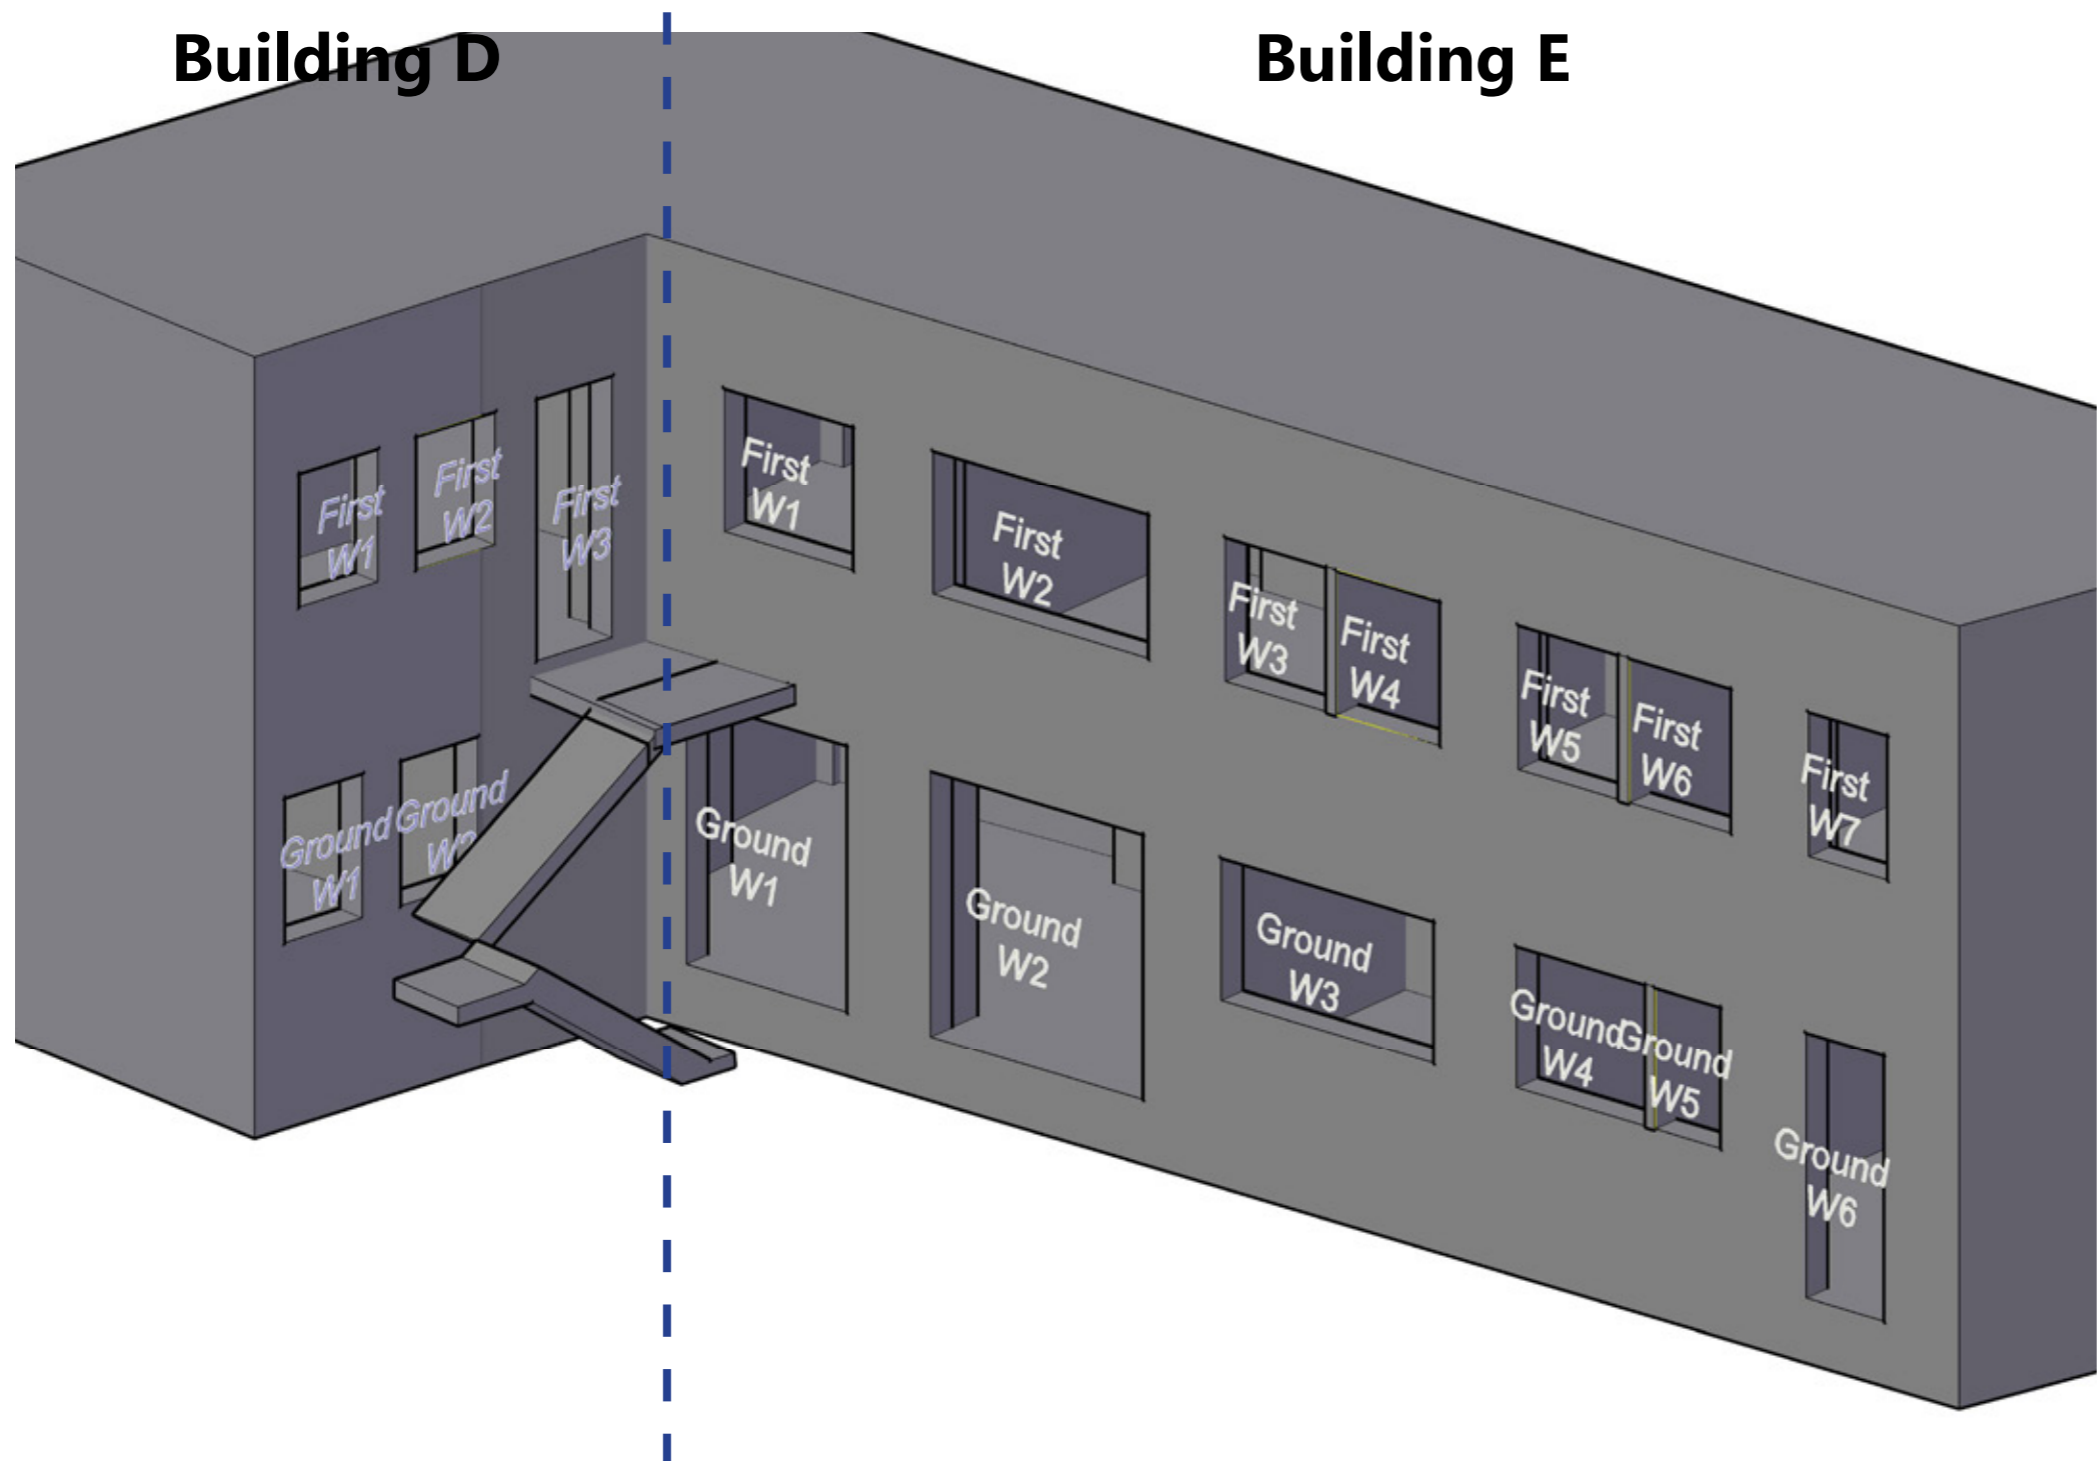

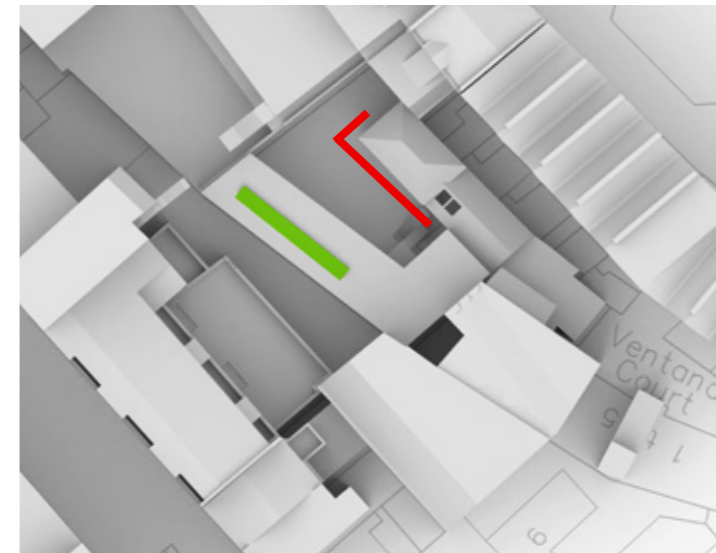

Sources of information

3 Sixty measurement
 11420-07.dwg
 11420-08.dwg
 11420-09.dwg
 Received: 10/10/2017

Ian Chalk Architects
 1455_00_00_PL.dwg
 1455_00_103_PL.dwg
 1455_00_130_PL.dwg
 1455_00_131_PL.dwg
 1455_00_160_PL.dwg
 1455_00_161_PL.dwg
 1455_00_203_PL.dwg
 1455_00_204_PL.dwg
 1455_00_230_PL.dwg
 1455_00_231_PL.dwg
 1455_00_260_PL.dwg
 1455_00_261_PL.dwg
 Received: 10/10/2017

1414_EndellStreet_AS-BUILT_email.pdf
 Received: 12/02/2018


Neal Street Rooftop_Option 1_Triangle
 Received: 12/03/2018

Neal Street Rooftop_Option 2_Square
 Received: 12/03/2018

EB7 Ltd
 Site Photographs
 Ordnance Survey

Building B

Building C

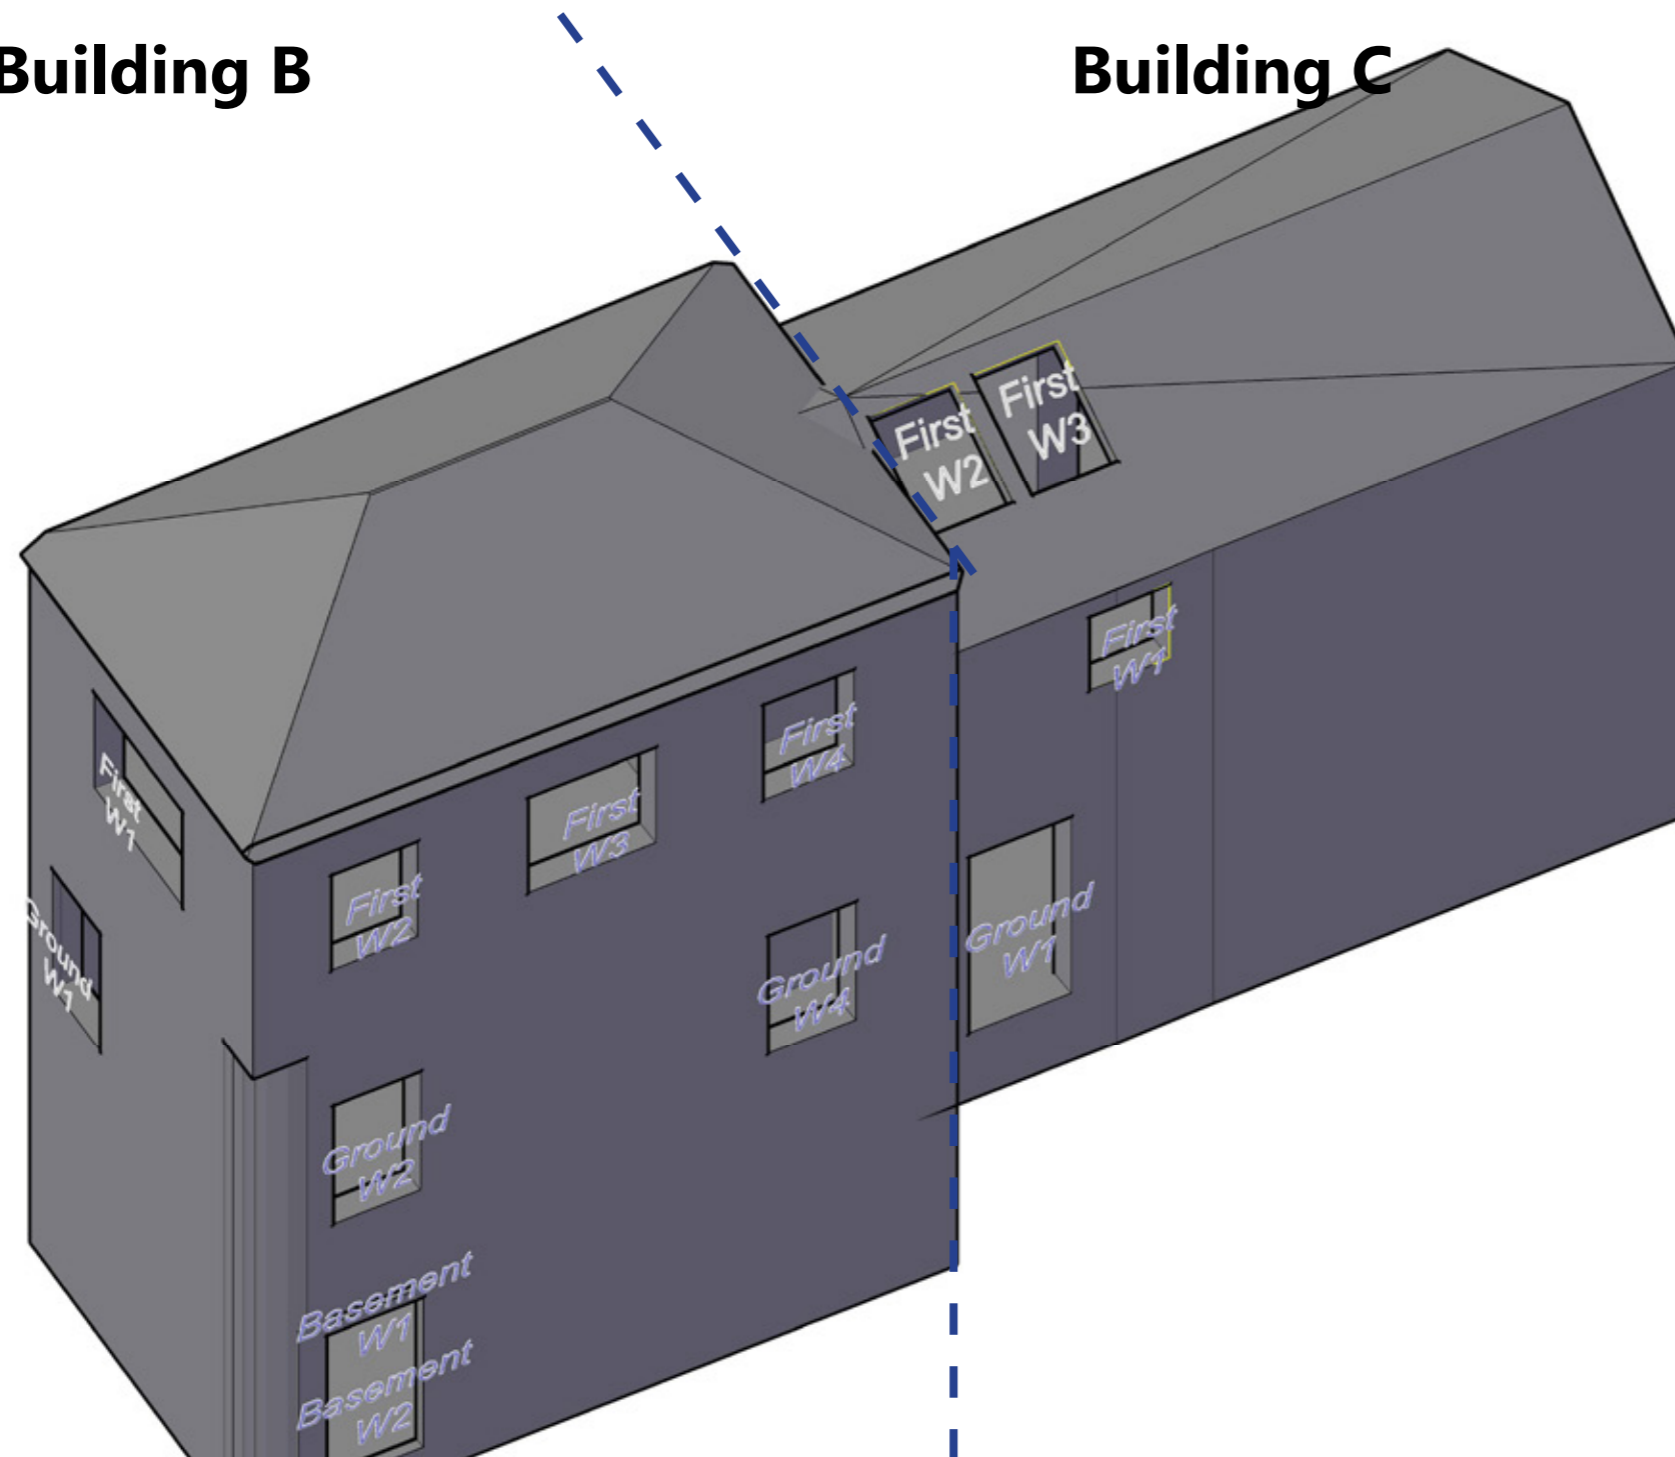


Project Neal Street Rooftop
 London
 WC2H 9PA

Title Building B and C
 71 Endell Street
 Window Map

Drawn KO Checked --

Date 21/11/2018 Project 2904

Rel no. 03 Prefix DS01 Page no. WM02

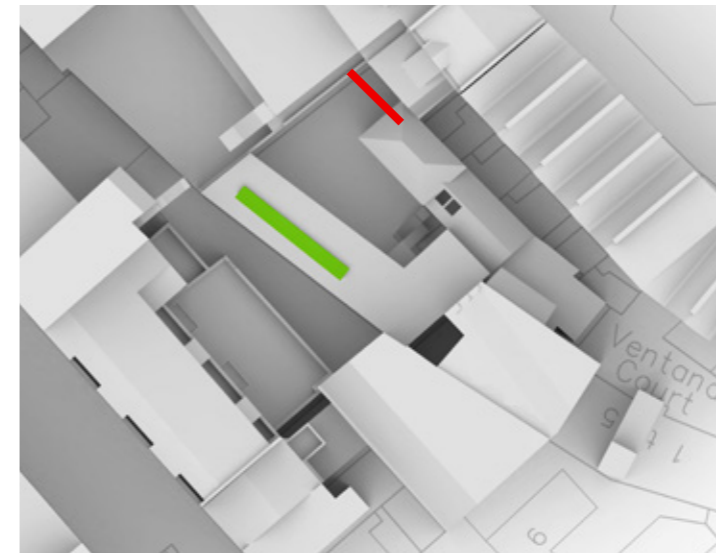

Sources of information

3 Sixty measurement

11420-07.dwg
11420-08.dwg
11420-09.dwg
Received: 10/10/2017

Ian Chalk Architects

1455_00_00_PL.dwg
1455_00_103_PL.dwg
1455_00_130_PL.dwg
1455_00_131_PL.dwg
1455_00_160_PL.dwg
1455_00_161_PL.dwg
1455_00_203_PL.dwg
1455_00_204_PL.dwg
1455_00_230_PL.dwg
1455_00_231_PL.dwg
1455_00_260_PL.dwg
1455_00_261_PL.dwg
Received: 10/10/2017


1414_EndellStreet_AS-BUILT_email.pdf
Received: 12/02/2018

Neal Street Rooftop_Option 1_Triangle
Received: 12/03/2018

Neal Street Rooftop_Option 2_Square
Received: 12/03/2018

EB7 Ltd

Site Photographs
Ordnance Survey

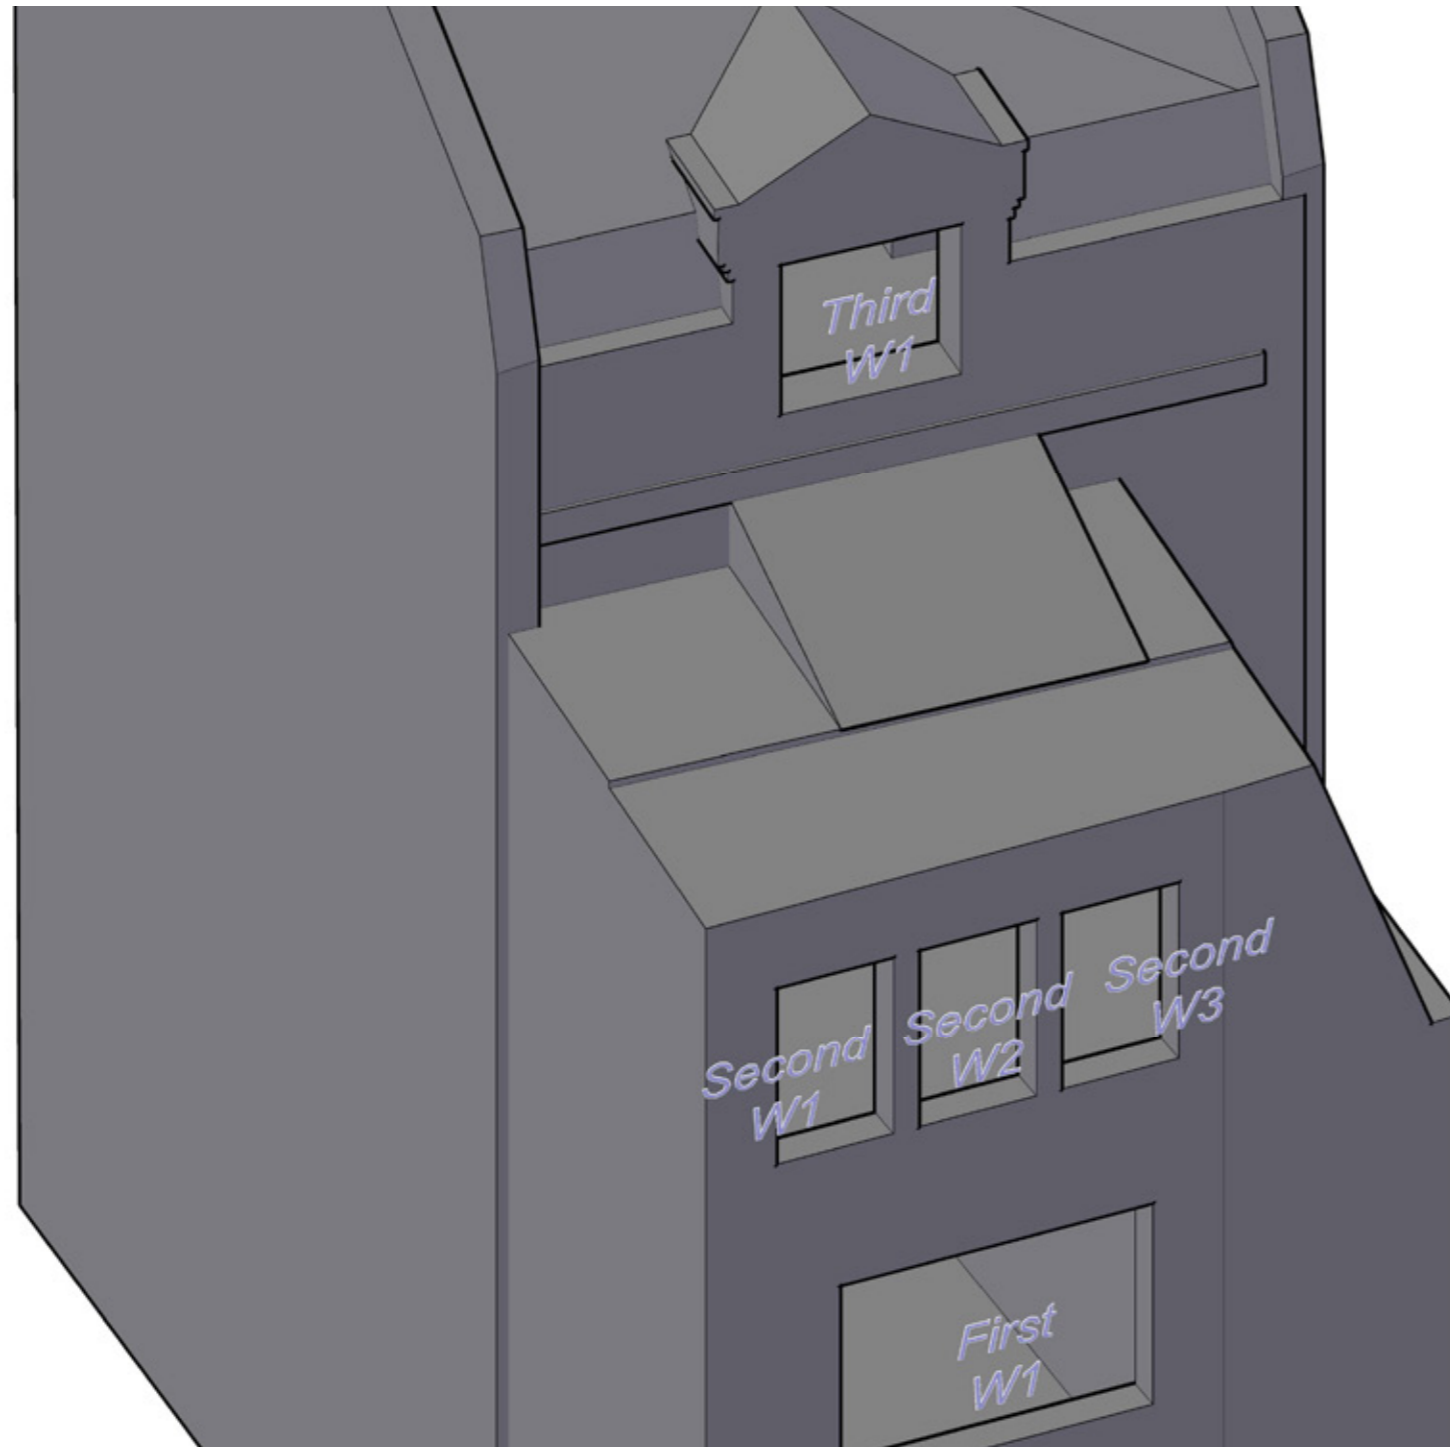


Project Neal Street Rooftop
London
WC2H 9PA

Title Building A
71 Endell Street
Window Map

Drawn KO Checked --

Date 21/11/2018 Project 2904

Rel no. 03 Prefix DS01 Page no. WM03

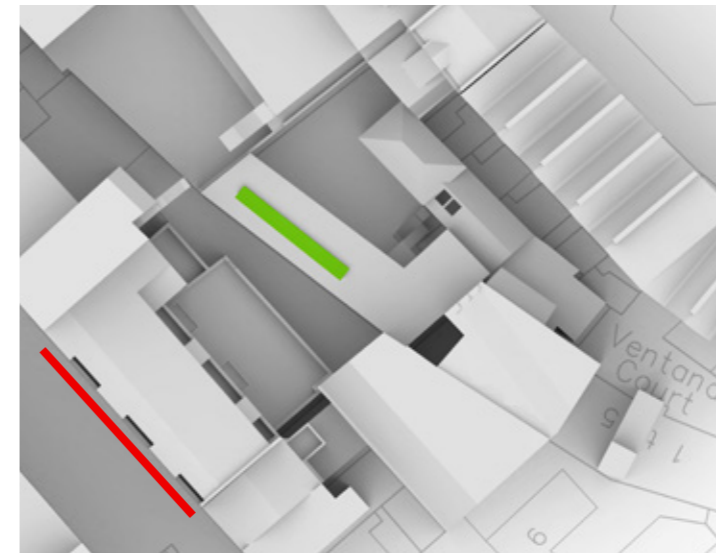

Sources of information

3 Sixty measurement

11420-07.dwg
11420-08.dwg
11420-09.dwg
Received: 10/10/2017

Ian Chalk Architects

1455_00_00_PL.dwg
1455_00_103_PL.dwg
1455_00_130_PL.dwg
1455_00_131_PL.dwg
1455_00_160_PL.dwg
1455_00_161_PL.dwg
1455_00_203_PL.dwg
1455_00_204_PL.dwg
1455_00_230_PL.dwg
1455_00_231_PL.dwg
1455_00_260_PL.dwg
1455_00_261_PL.dwg
Received: 10/10/2017


1414_EndellStreet_AS-BUILT_email.pdf
Received: 12/02/2018

Neal Street Rooftop_Option 1_Triangle
Received: 12/03/2018

Neal Street Rooftop_Option 2_Square
Received: 12/03/2018

EB7 Ltd

Site Photographs
Ordnance Survey

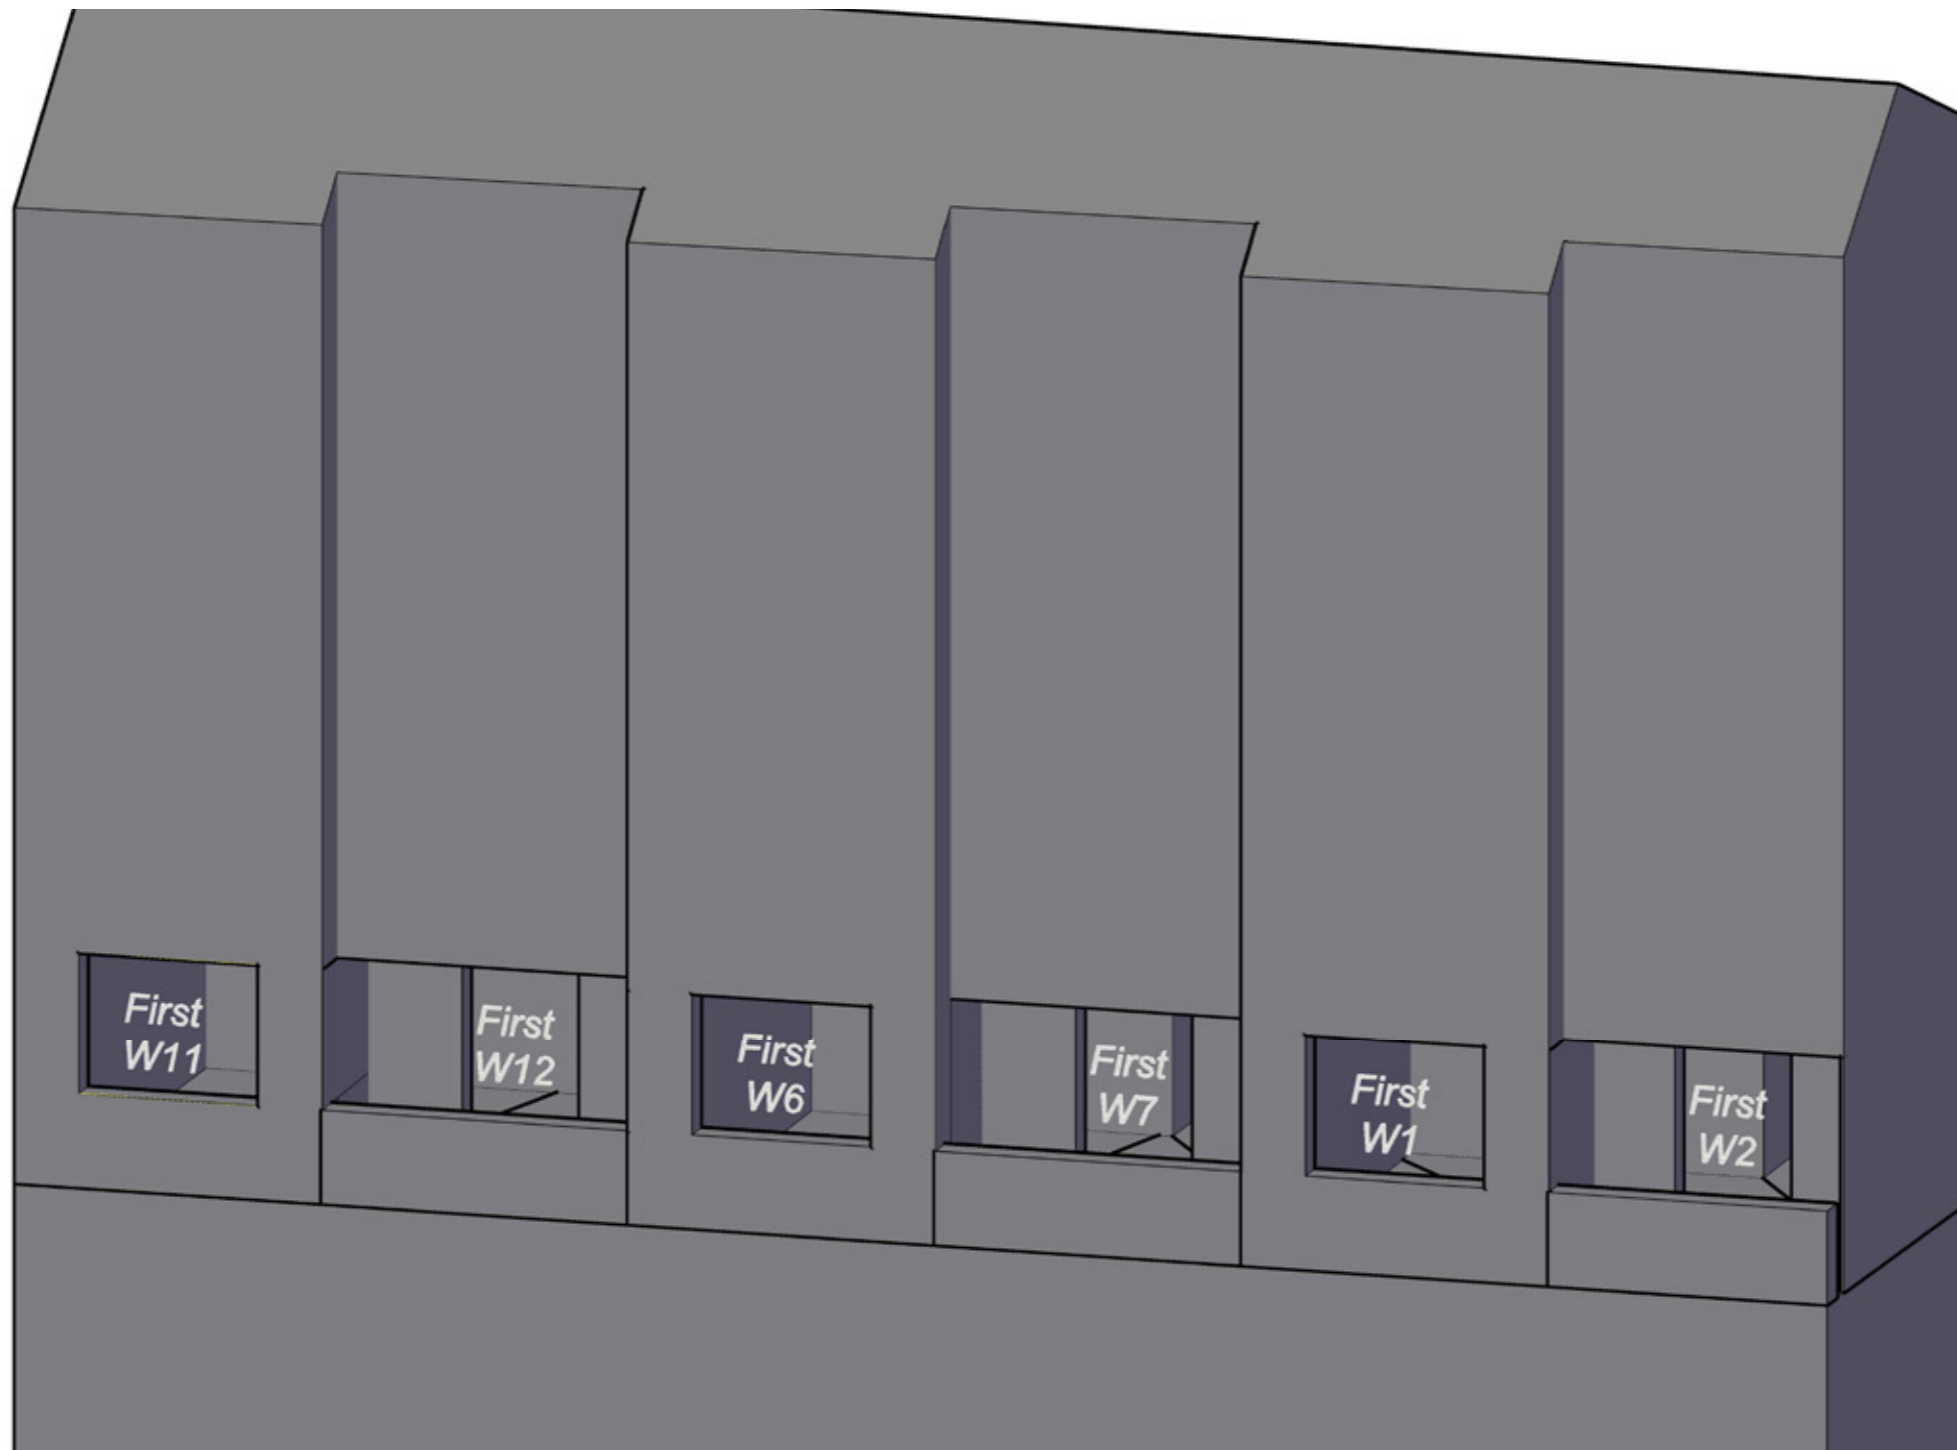


Project Neal Street Rooftop
London
WC2H 9PA

Title 70 - 74 Neal Street
Window Map

Drawn KO Checked --

Date 21/11/2018 Project 2904

Rel no. 03 Prefix DS01 Page no. WM04

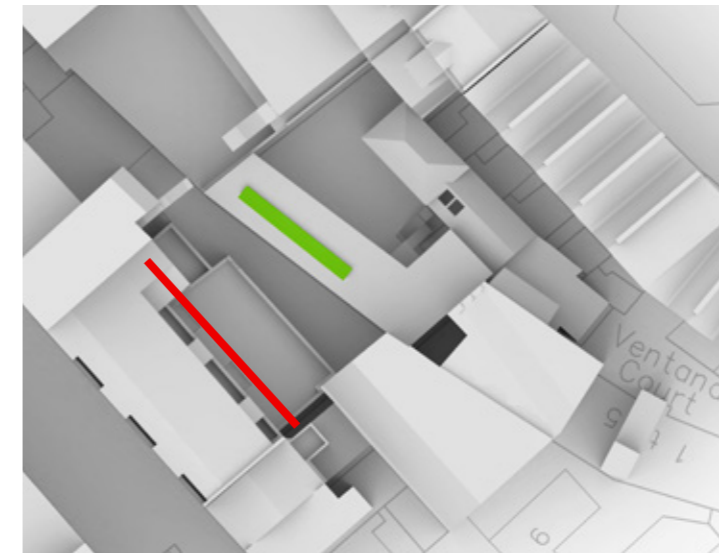

Sources of information

3 Sixty measurement

11420-07.dwg
 11420-08.dwg
 11420-09.dwg
 Received: 10/10/2017

Ian Chalk Architects

1455_00_00_PL.dwg
 1455_00_103_PL.dwg
 1455_00_130_PL.dwg
 1455_00_131_PL.dwg
 1455_00_160_PL.dwg
 1455_00_161_PL.dwg
 1455_00_203_PL.dwg
 1455_00_204_PL.dwg
 1455_00_230_PL.dwg
 1455_00_231_PL.dwg
 1455_00_260_PL.dwg
 1455_00_261_PL.dwg
 Received: 10/10/2017


1414_EndellStreet_AS-BUILT_email.pdf
 Received: 12/02/2018

Neal Street Rooftop_Option 1_Triangle
 Received: 12/03/2018

Neal Street Rooftop_Option 2_Square
 Received: 12/03/2018

EB7 Ltd

Site Photographs
 Ordnance Survey

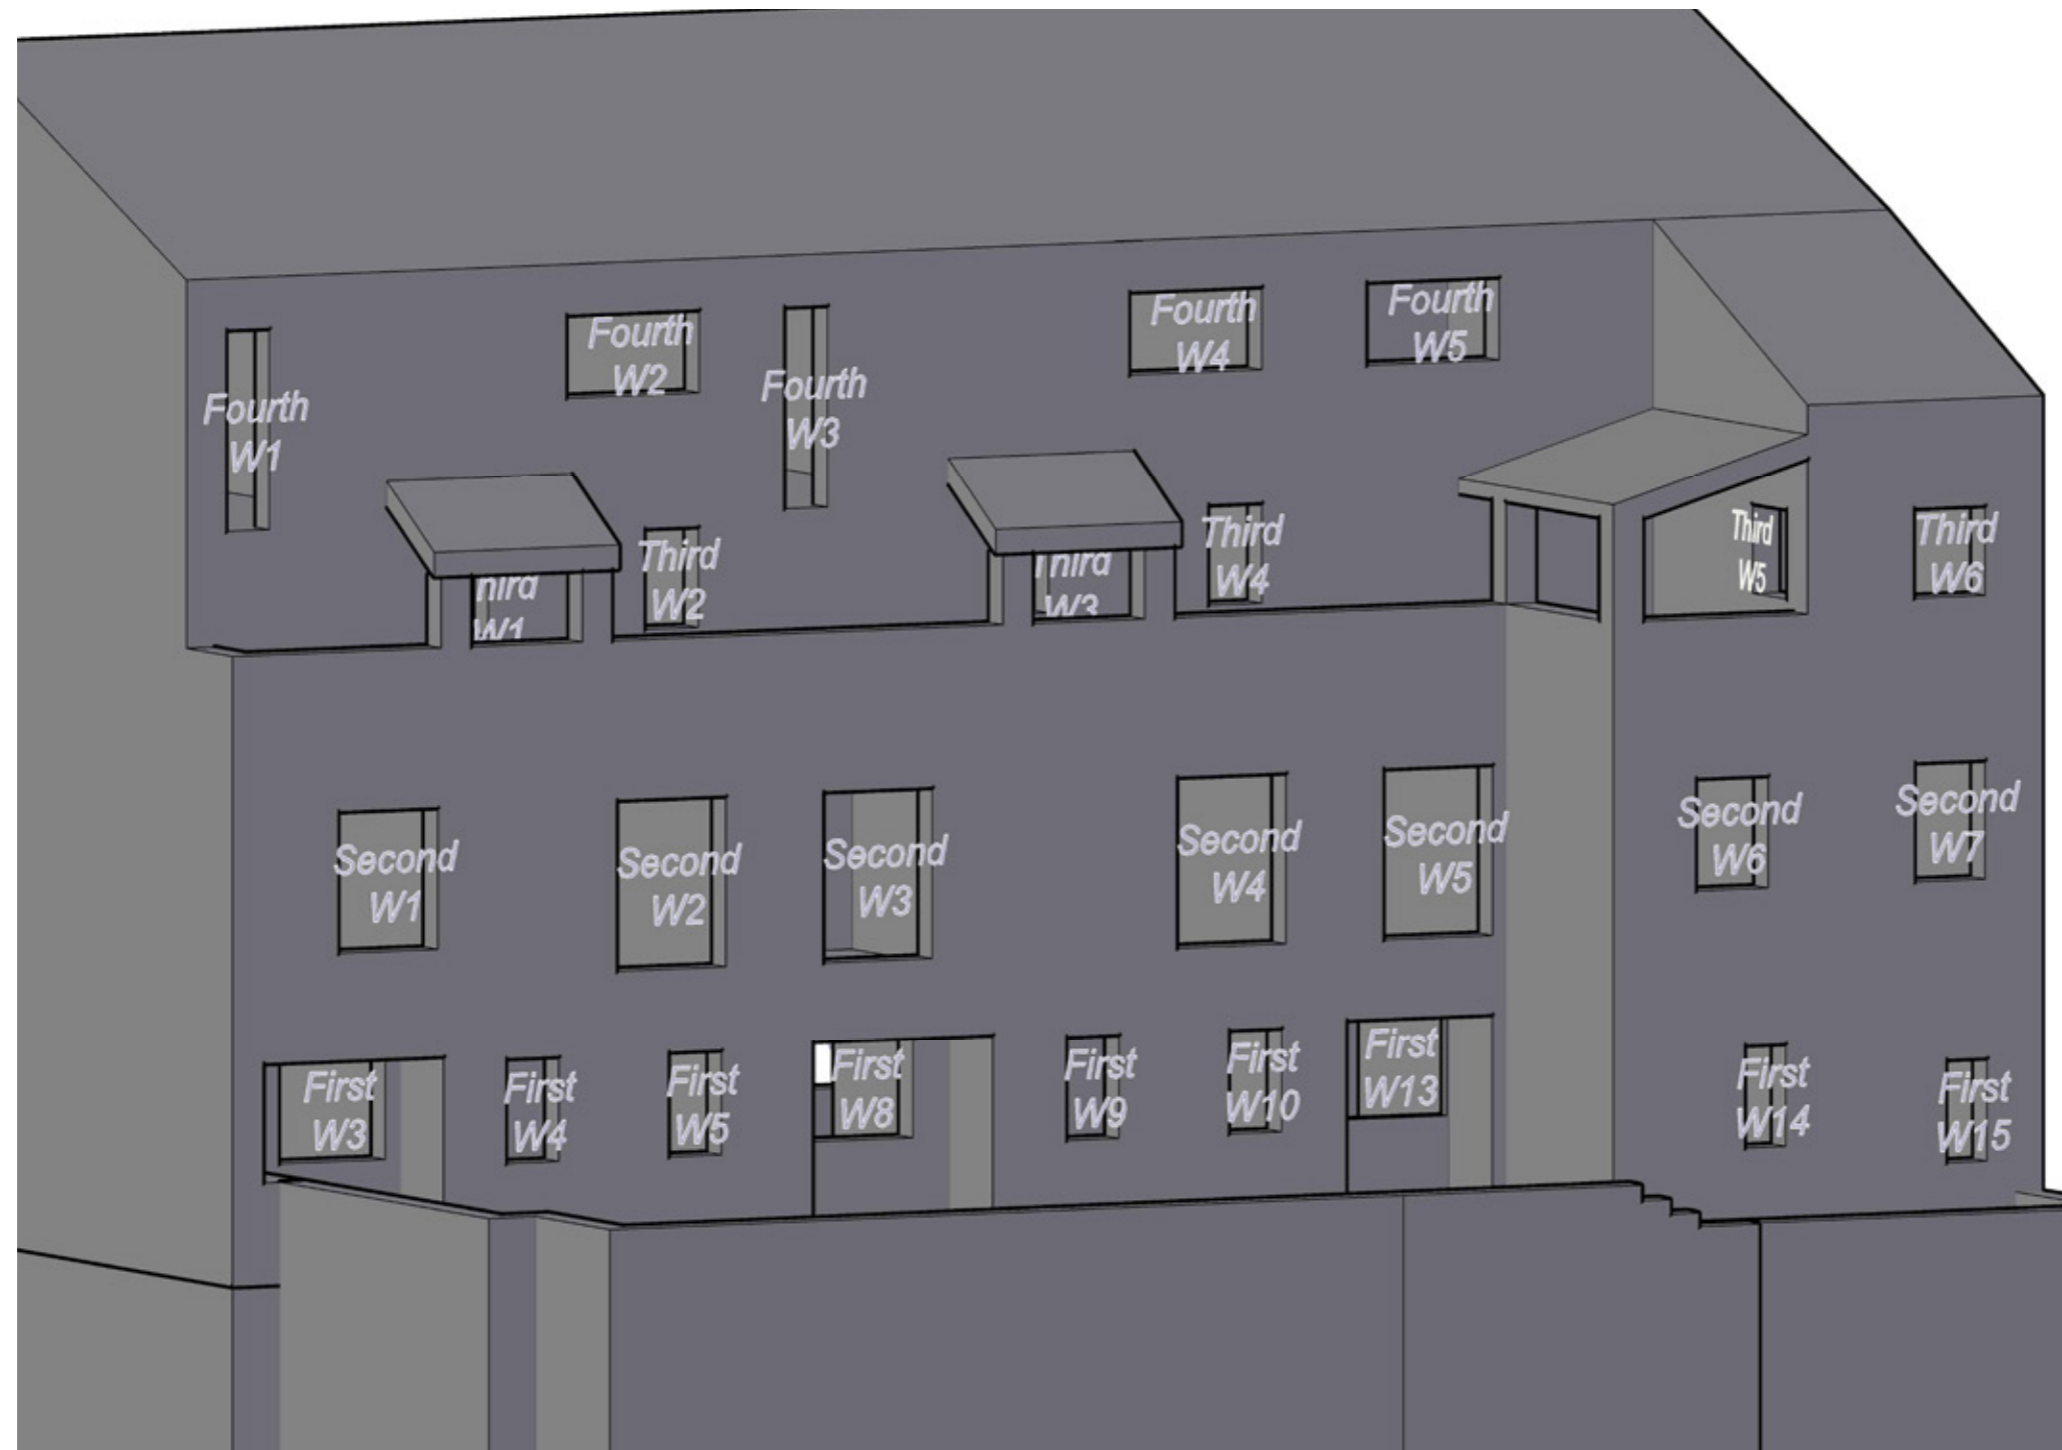


Project Neal Street Rooftop
 London
 WC2H 9PA

Title 70 - 74 Neal Street
 Window Map

Drawn KO Checked --

Date 21/11/2018 Project 2904

Rel no. 03 Prefix DS01 Page no. WM05

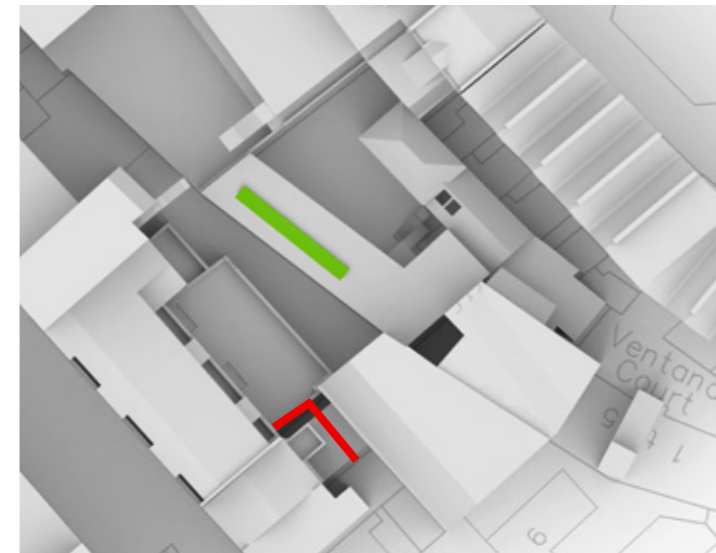

Sources of information

3 Sixty measurement

11420-07.dwg
11420-08.dwg
11420-09.dwg
Received: 10/10/2017

Ian Chalk Architects

1455_00_00_PL.dwg
1455_00_103_PL.dwg
1455_00_130_PL.dwg
1455_00_131_PL.dwg
1455_00_160_PL.dwg
1455_00_161_PL.dwg
1455_00_203_PL.dwg
1455_00_204_PL.dwg
1455_00_230_PL.dwg
1455_00_231_PL.dwg
1455_00_260_PL.dwg
1455_00_261_PL.dwg
Received: 10/10/2017


1414_EndellStreet_AS-BUILT_email.pdf
Received: 12/02/2018

Neal Street Rooftop_Option 1_Triangle
Received: 12/03/2018

Neal Street Rooftop_Option 2_Square
Received: 12/03/2018

EB7 Ltd

Site Photographs
Ordnance Survey

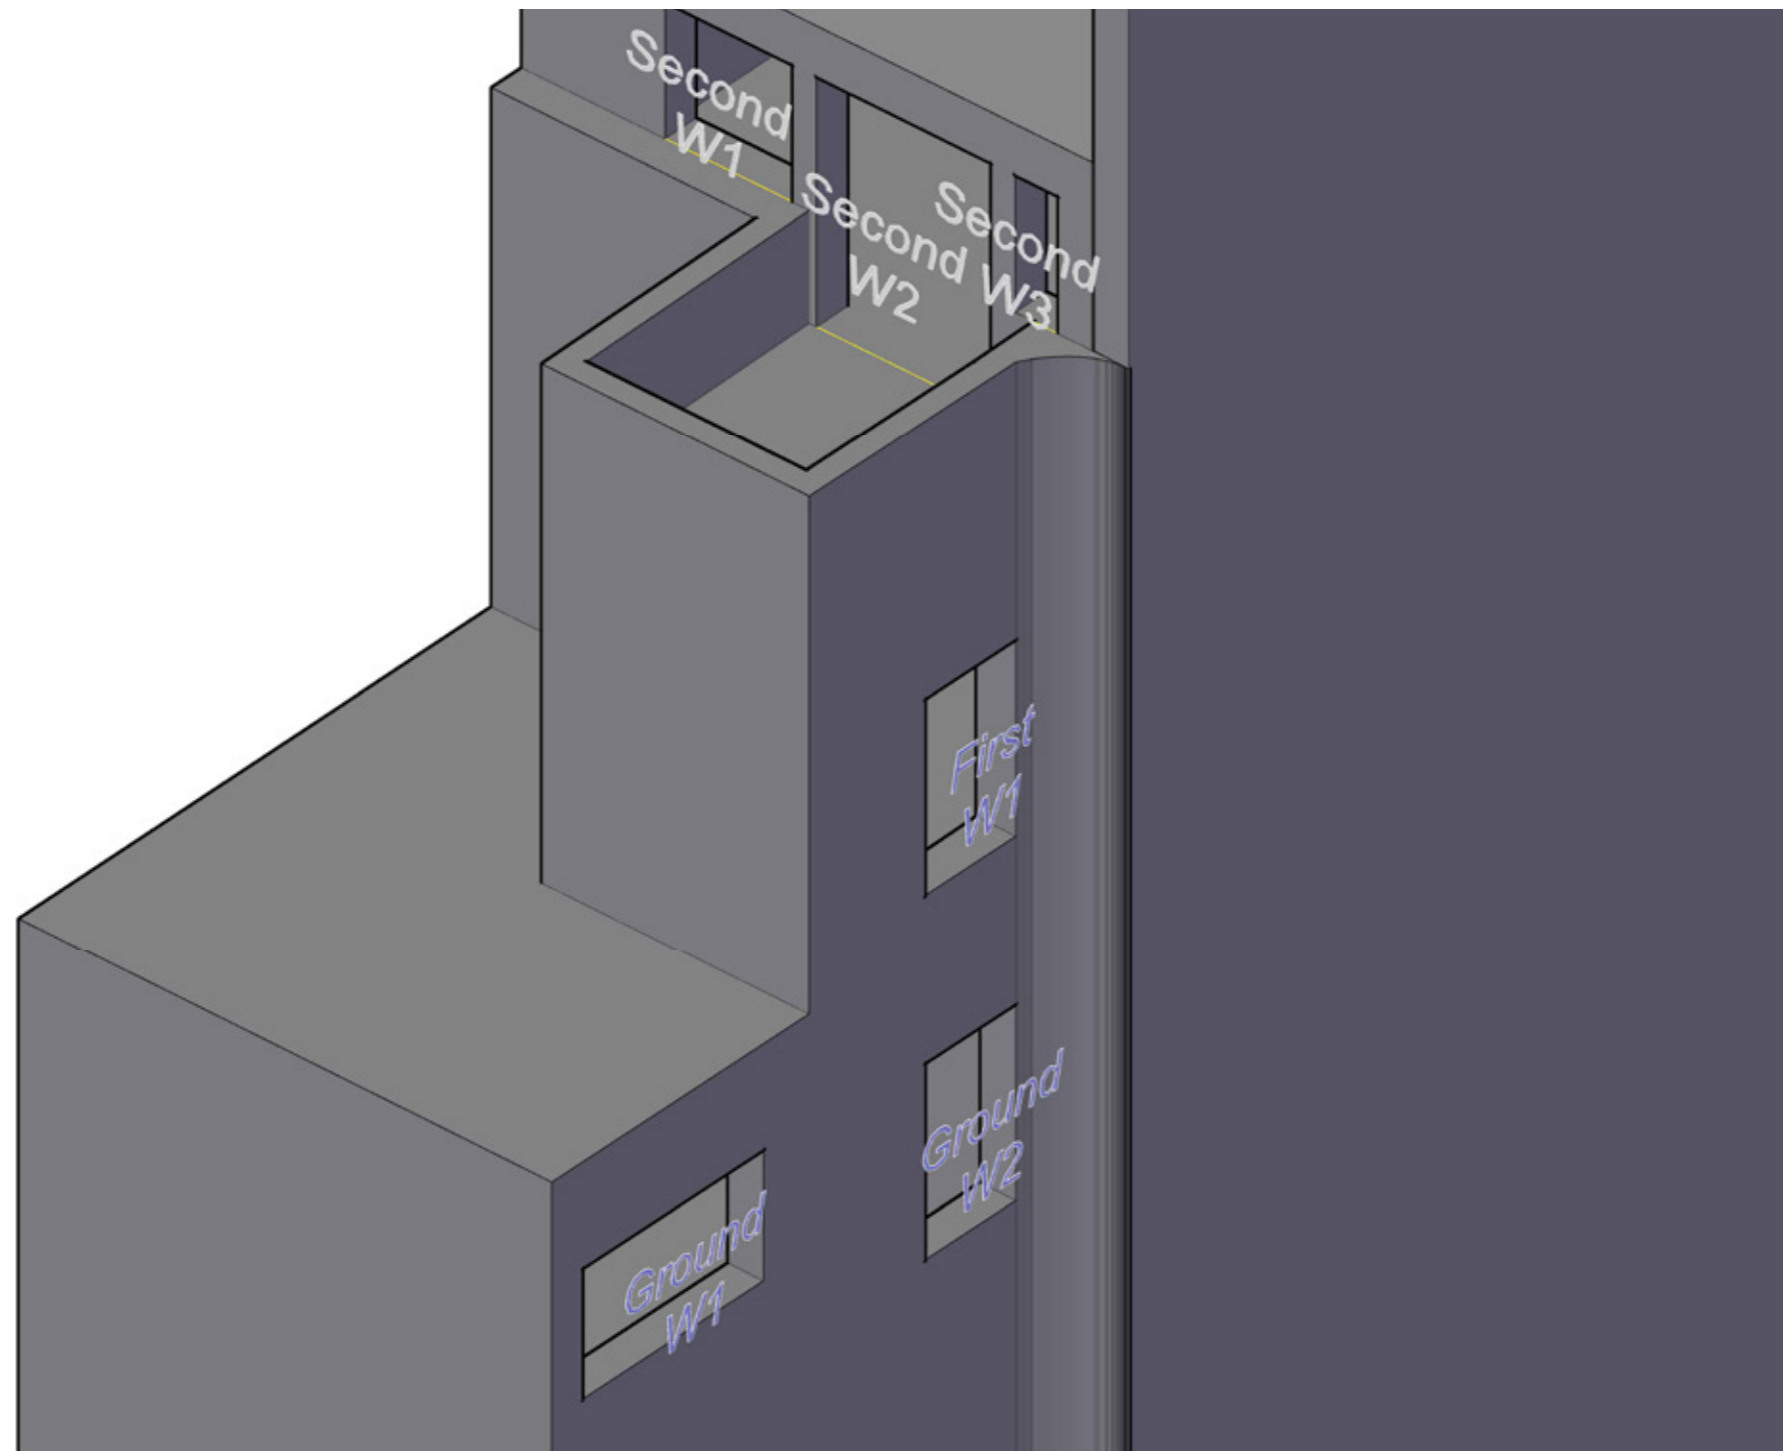


Project Neal Street Rooftop
London
WC2H 9PA

Title 68 Neal Street
Window Map

Drawn KO Checked --

Date 21/11/2018 Project 2904

Rel no. 03 Prefix DS01 Page no. WM06

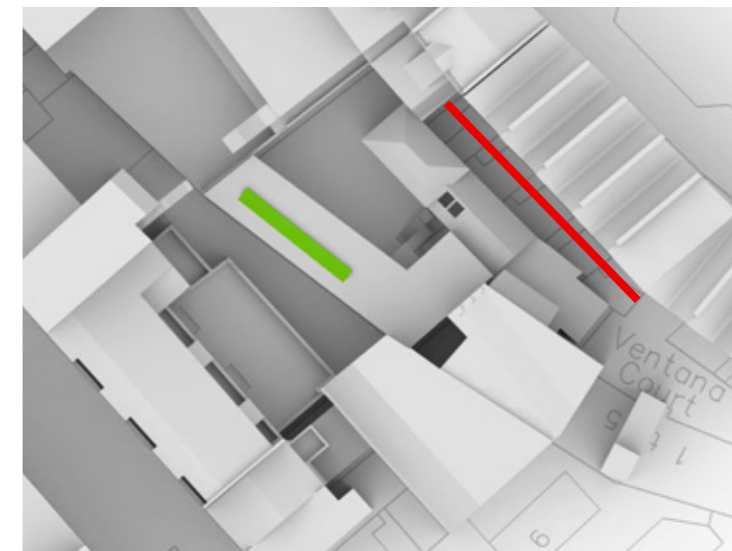

Sources of information

3 Sixty measurement
 11420-07.dwg
 11420-08.dwg
 11420-09.dwg
 Received: 10/10/2017


Ian Chalk Architects
 1455_00_00_PL.dwg
 1455_00_103_PL.dwg
 1455_00_130_PL.dwg
 1455_00_131_PL.dwg
 1455_00_160_PL.dwg
 1455_00_161_PL.dwg
 1455_00_203_PL.dwg
 1455_00_204_PL.dwg
 1455_00_230_PL.dwg
 1455_00_231_PL.dwg
 1455_00_260_PL.dwg
 1455_00_261_PL.dwg
 Received: 10/10/2017

1414_EndellStreet_AS-BUILT_email.pdf
 Received: 12/02/2018

Neal Street Rooftop_Option 1_Triangle
 Received: 12/03/2018

Neal Street Rooftop_Option 2_Square
 Received: 12/03/2018

EB7 Ltd
 Site Photographs
 Ordnance Survey

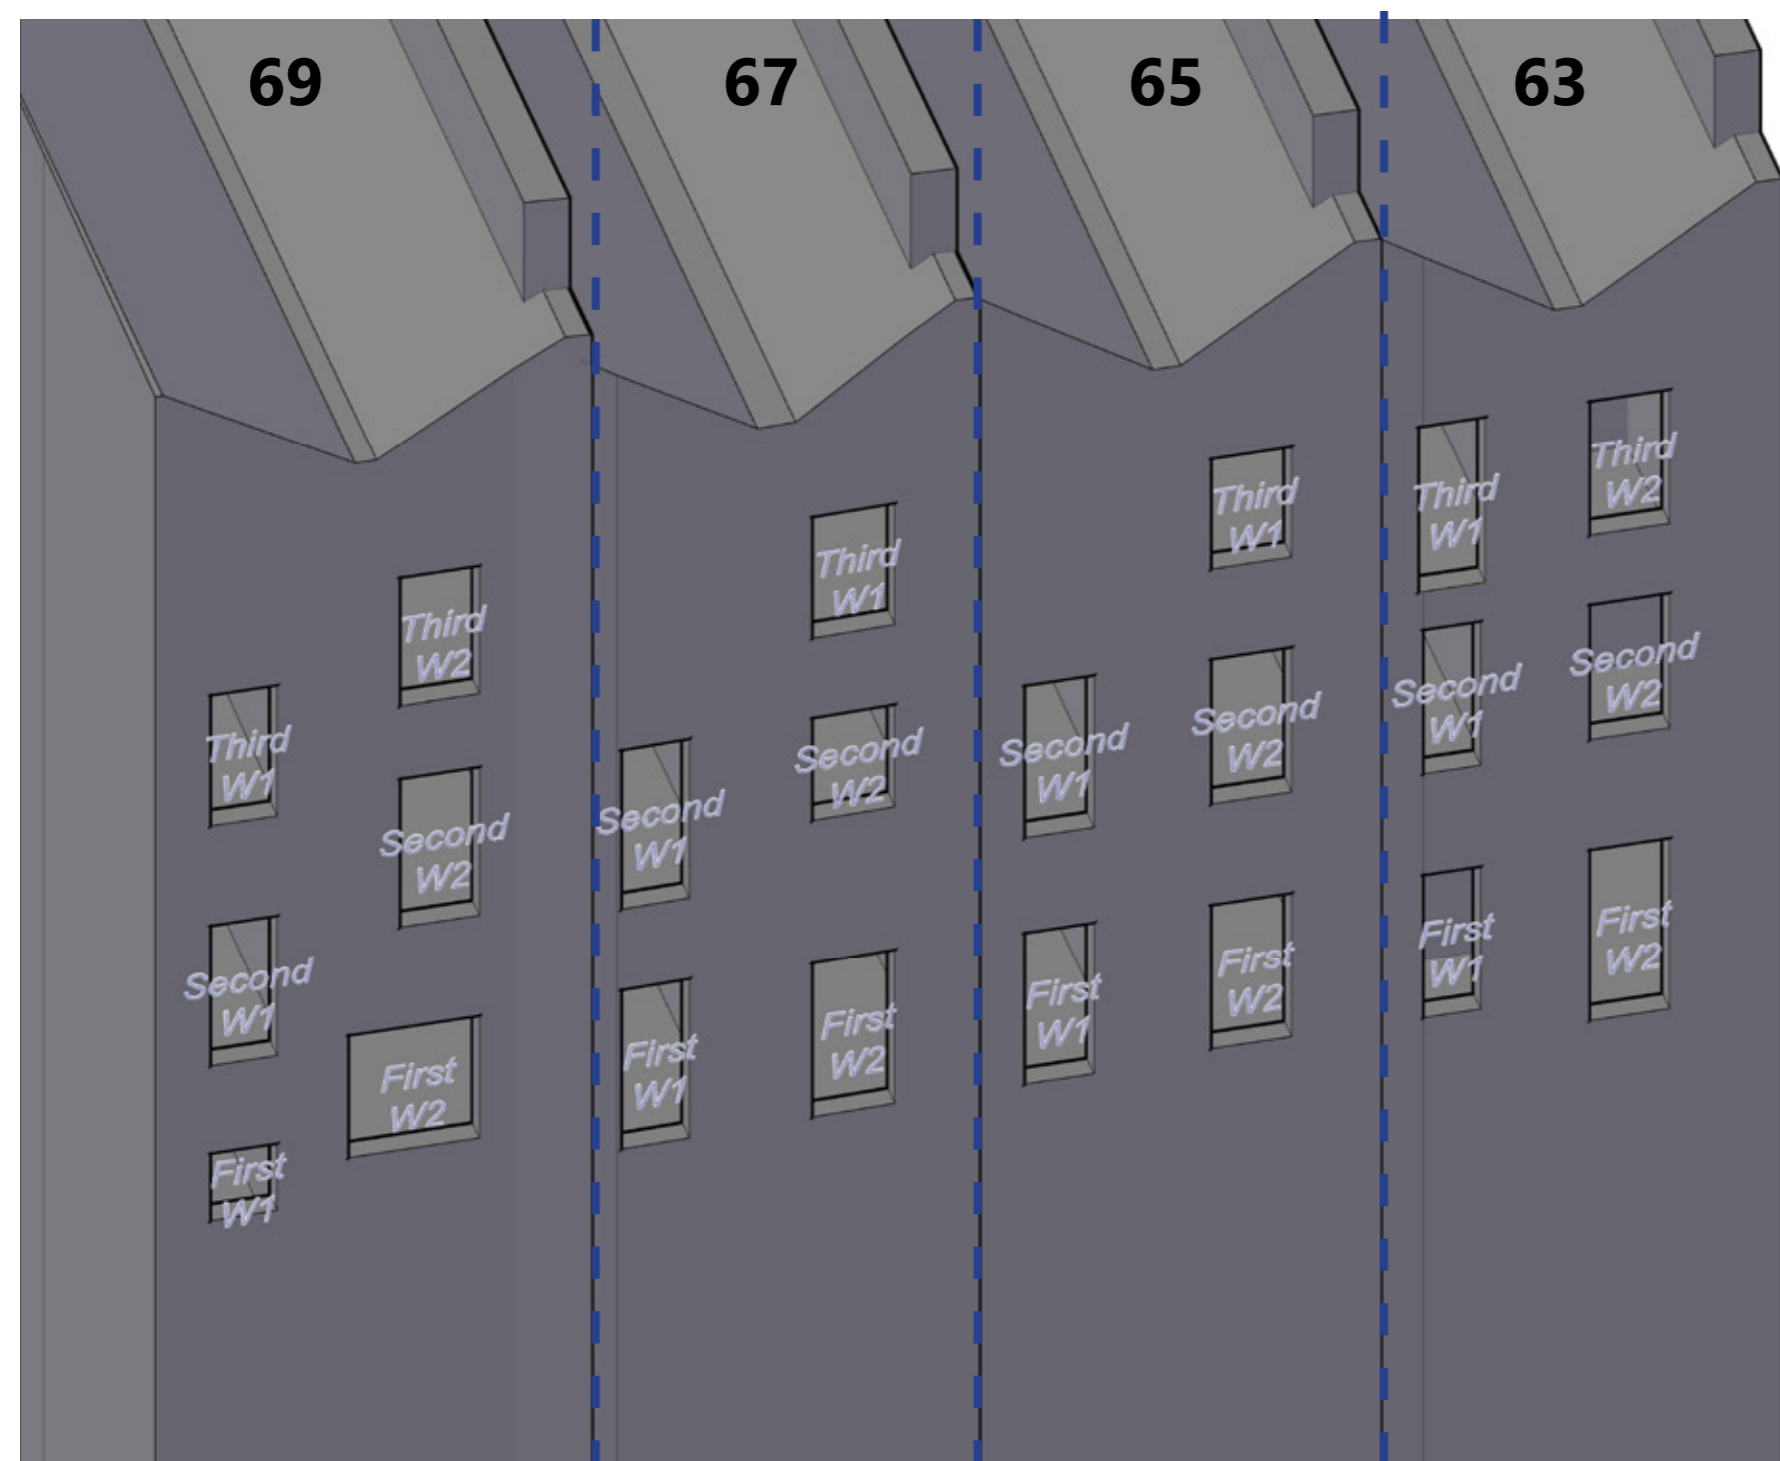



Project Neal Street Rooftop
 London
 WC2H 9PA

Title 63 - 69 Endell Street
 Window Map

Drawn KO Checked --

Date 21/11/2018 Project 2904

Rel no. 03 Prefix DS01 Page no. WM07

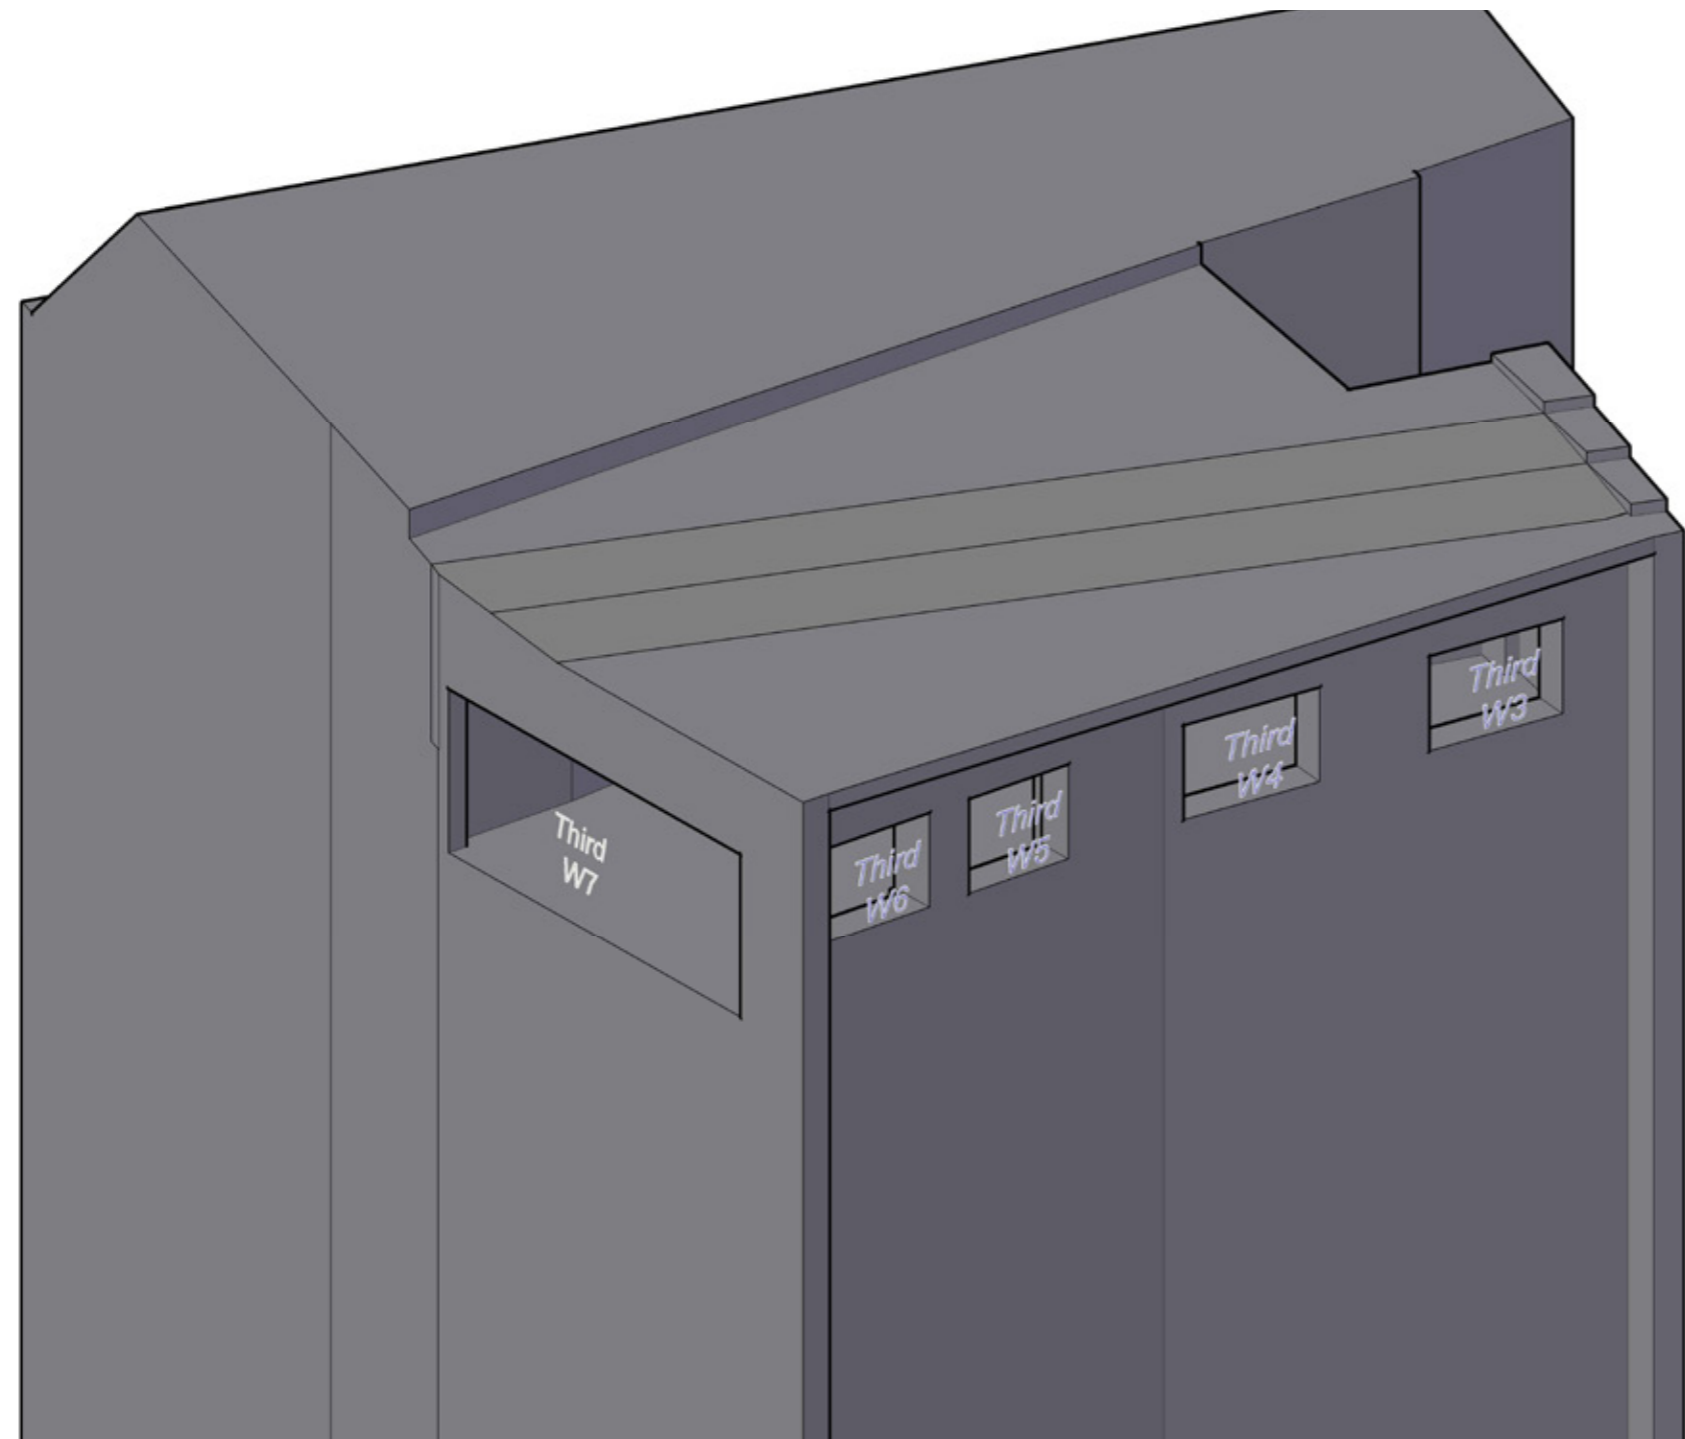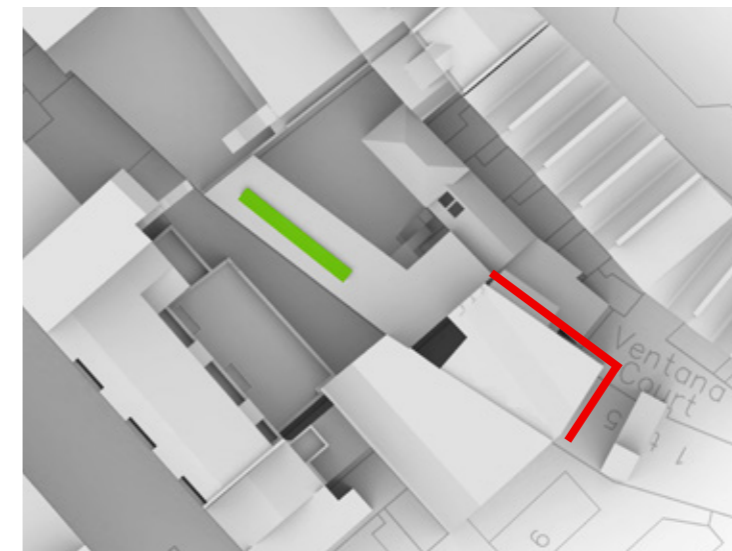

Sources of information

3 Sixty measurement
11420-07.dwg
11420-08.dwg
11420-09.dwg
Received: 10/10/2017

Ian Chalk Architects
1455_00_00_PL.dwg
1455_00_103_PL.dwg
1455_00_130_PL.dwg
1455_00_131_PL.dwg
1455_00_160_PL.dwg
1455_00_161_PL.dwg
1455_00_203_PL.dwg
1455_00_204_PL.dwg
1455_00_230_PL.dwg
1455_00_231_PL.dwg
1455_00_260_PL.dwg
1455_00_261_PL.dwg
Received: 10/10/2017

1414_EndellStreet_AS-BUILT_email.pdf
Received: 12/02/2018

Neal Street Rooftop_Option 1_Triangle
Received: 12/03/2018

Neal Street Rooftop_Option 2_Square
Received: 12/03/2018

EB7 Ltd
Site Photographs
Ordnance Survey


Project Neal Street Rooftop
London
WC2H 9PA

Title 1 - 5 Ventana Court
61A Endell Street
Window Map

Drawn KO Checked --

Date 21/11/2018 Project 2904

Rel no. 03 Prefix DS01 Page no. WM08

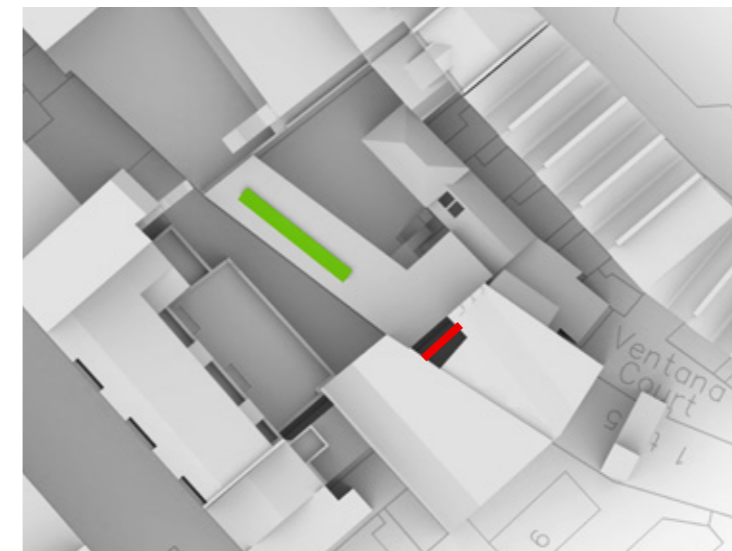

Sources of information

3 Sixty measurement
11420-07.dwg
11420-08.dwg
11420-09.dwg
Received: 10/10/2017


Ian Chalk Architects
1455_00_00_PL.dwg
1455_00_103_PL.dwg
1455_00_130_PL.dwg
1455_00_131_PL.dwg
1455_00_160_PL.dwg
1455_00_161_PL.dwg
1455_00_203_PL.dwg
1455_00_204_PL.dwg
1455_00_230_PL.dwg
1455_00_231_PL.dwg
1455_00_260_PL.dwg
1455_00_261_PL.dwg
Received: 10/10/2017

1414_EndellStreet_AS-BUILT_email.pdf
Received: 12/02/2018

Neal Street Rooftop_Option 1_Triangle
Received: 12/03/2018

Neal Street Rooftop_Option 2_Square
Received: 12/03/2018

EB7 Ltd
Site Photographs
Ordnance Survey

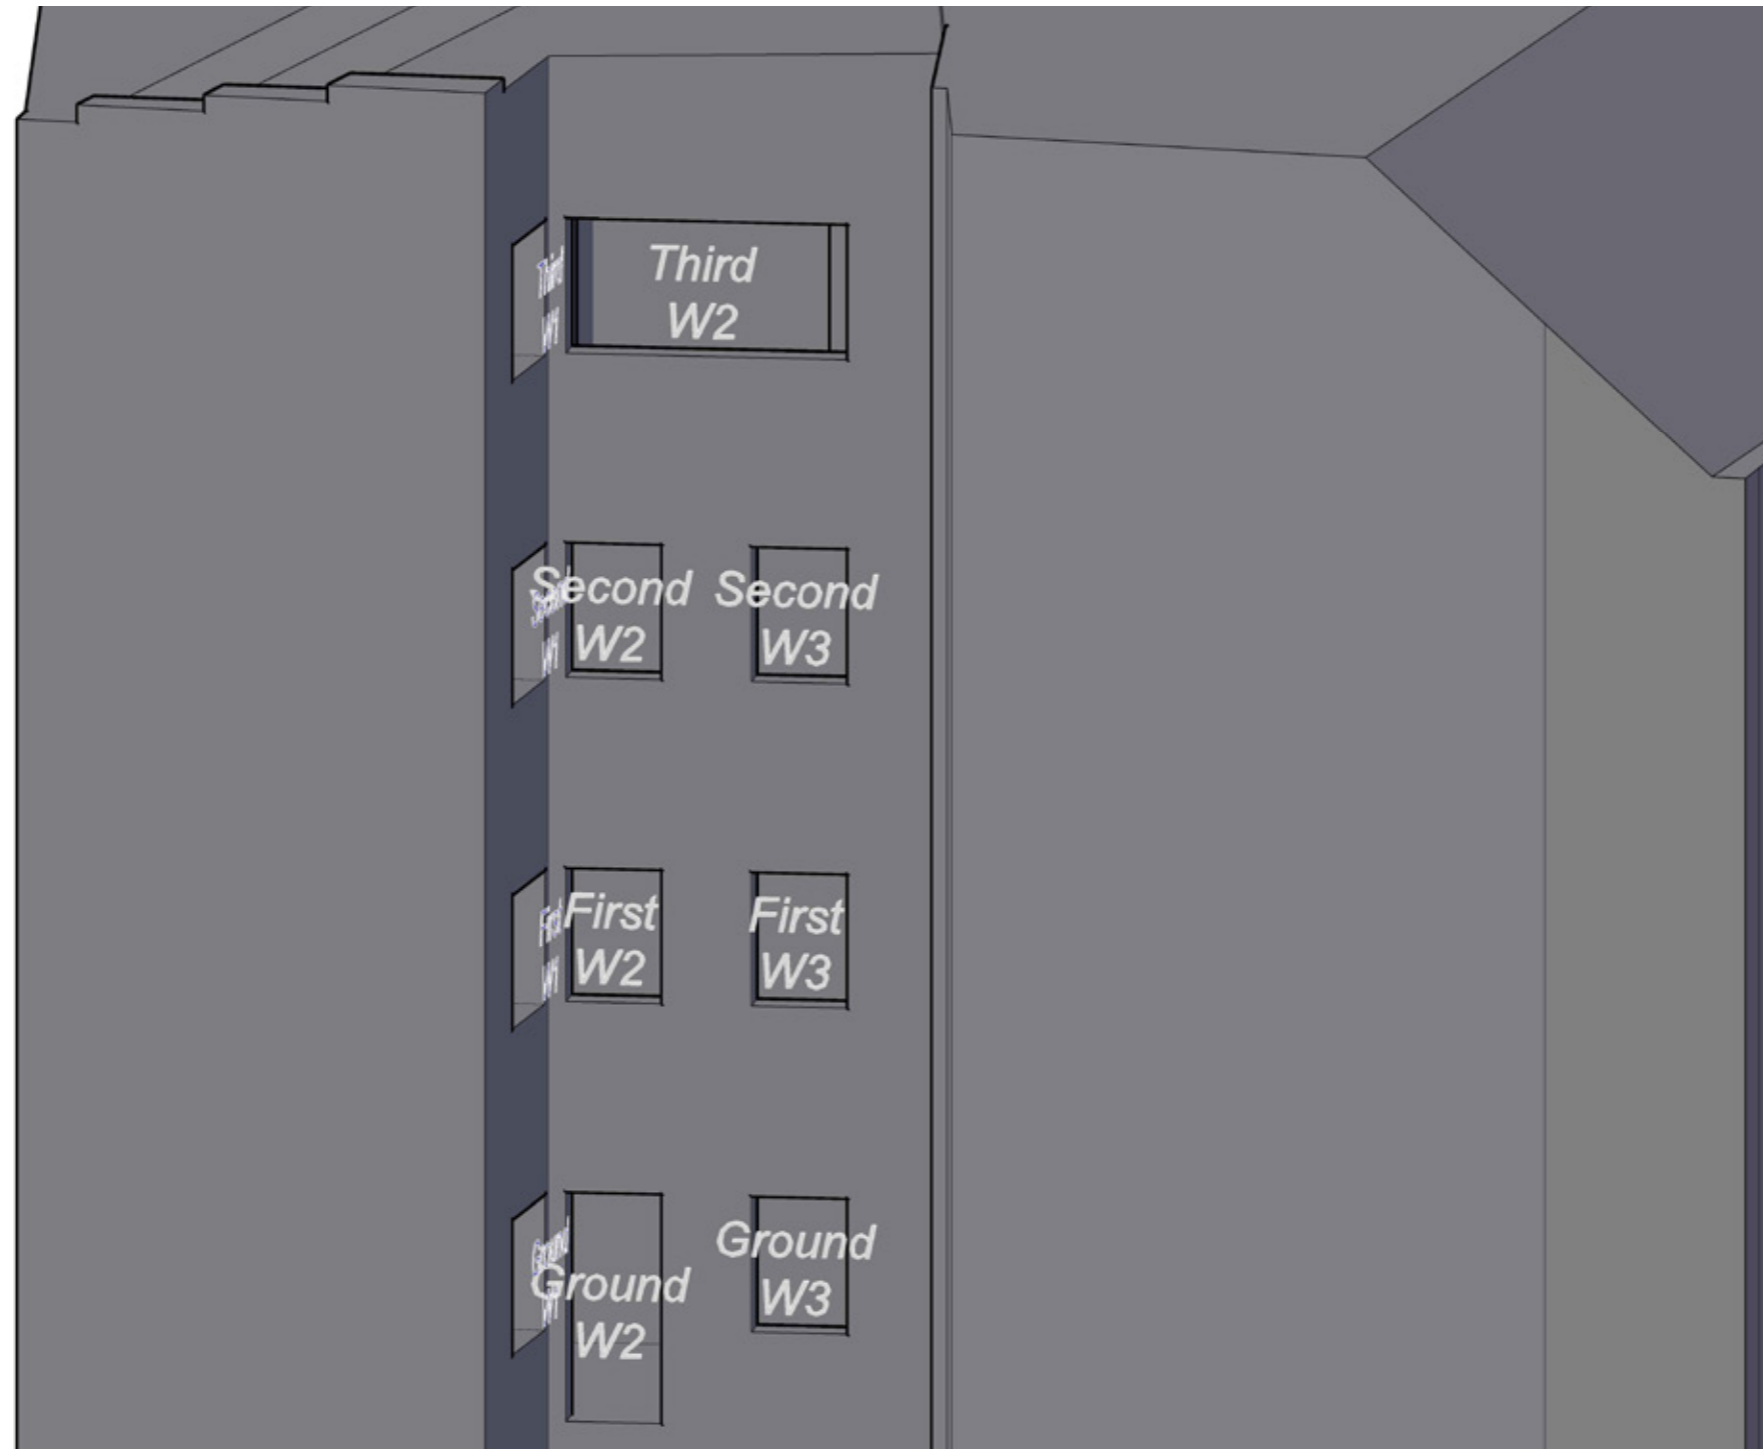


Project Neal Street Rooftop
London
WC2H 9PA

Title 1 - 5 Ventana Court
61A Endell Street
Window Map

Drawn KO Checked --

Date 21/11/2018 Project 2904

Rel no. 03 Prefix DS01 Page no. WM09

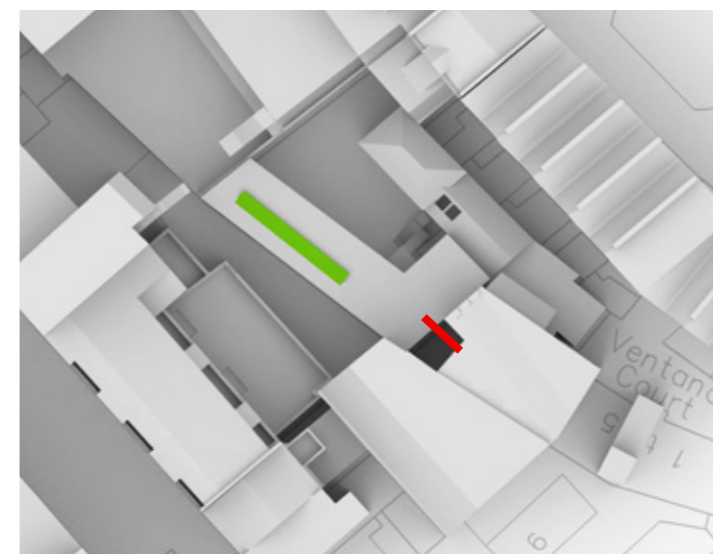

Sources of information

3 Sixty measurement

11420-07.dwg
11420-08.dwg
11420-09.dwg
Received: 10/10/2017

Ian Chalk Architects

1455_00_00_PL.dwg
1455_00_103_PL.dwg
1455_00_130_PL.dwg
1455_00_131_PL.dwg
1455_00_160_PL.dwg
1455_00_161_PL.dwg
1455_00_203_PL.dwg
1455_00_204_PL.dwg
1455_00_230_PL.dwg
1455_00_231_PL.dwg
1455_00_260_PL.dwg
1455_00_261_PL.dwg
Received: 10/10/2017


1414_EndellStreet_AS-BUILT_email.pdf
Received: 12/02/2018

Neal Street Rooftop_Option 1_Triangle
Received: 12/03/2018

Neal Street Rooftop_Option 2_Square
Received: 12/03/2018

EB7 Ltd

Site Photographs
Ordnance Survey

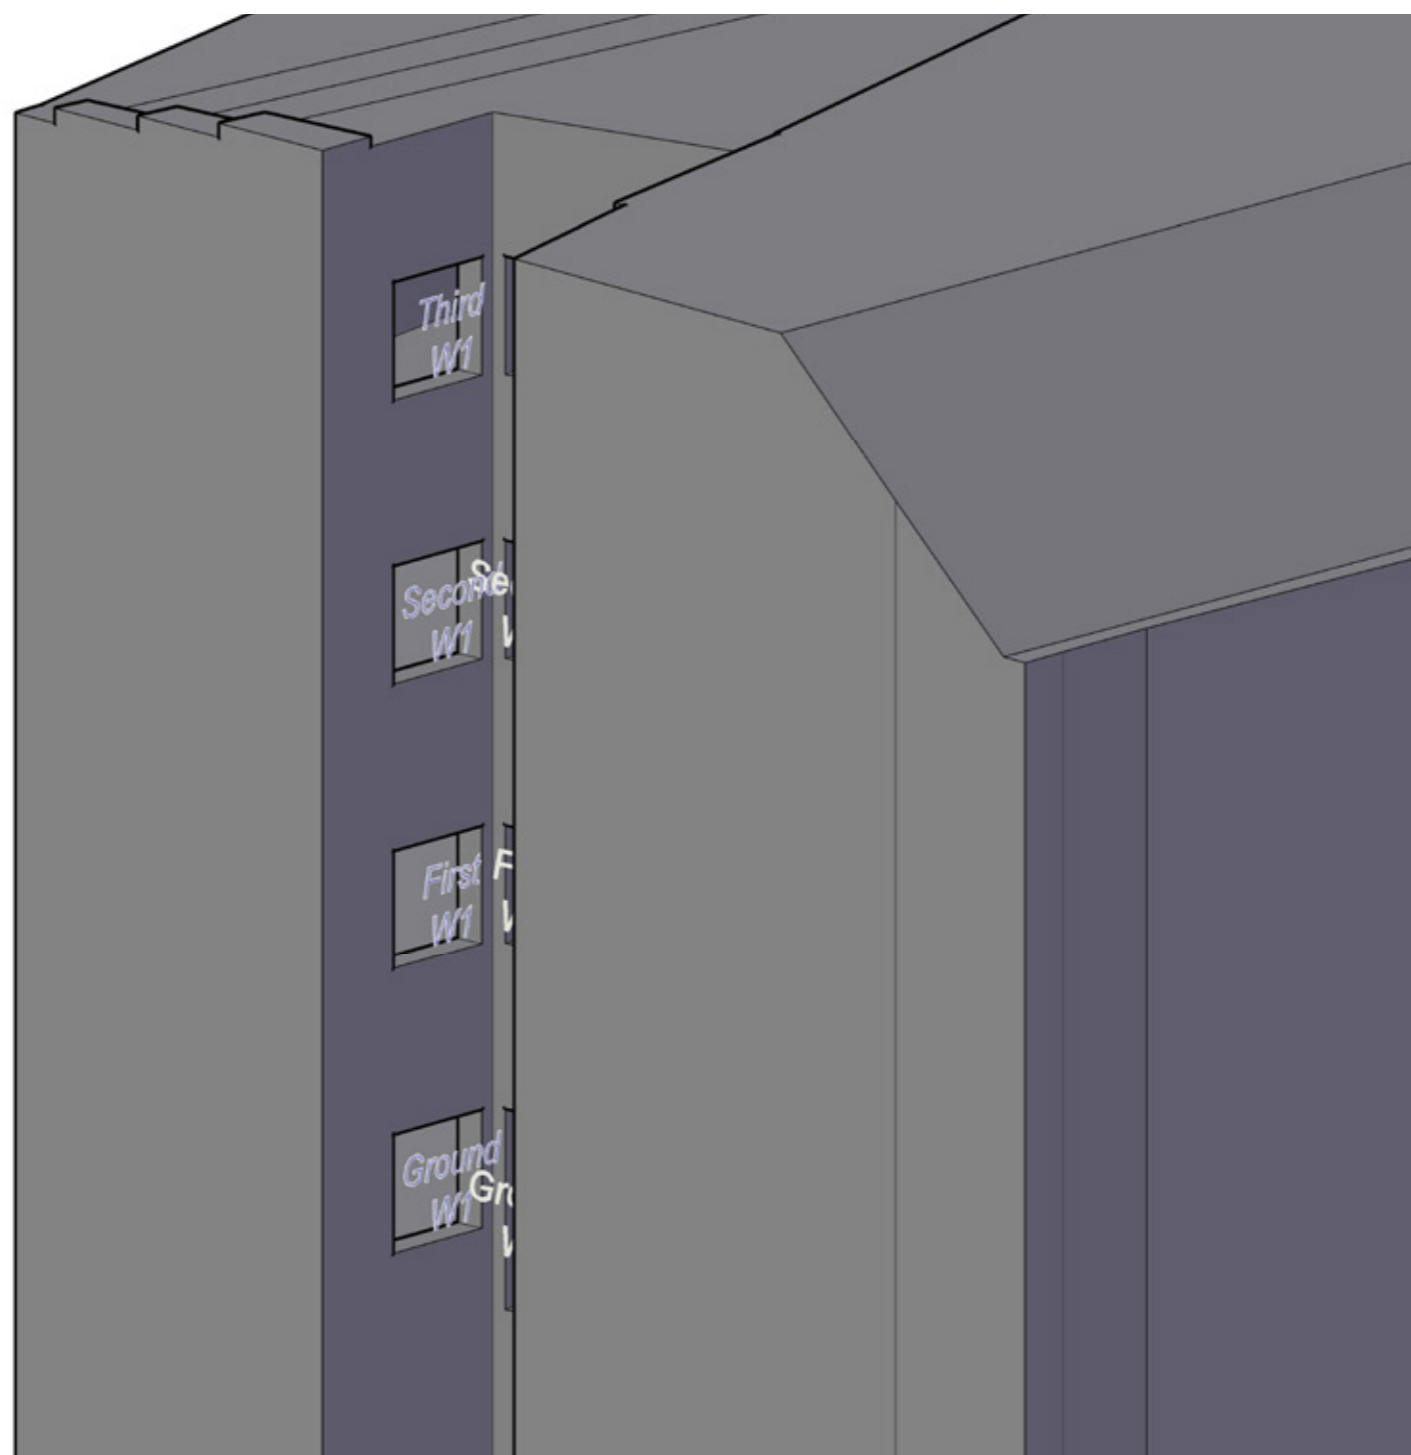

Project Neal Street Rooftop
London
WC2H 9PA

Title 1 - 5 Ventana Court
61A Endell Street
Window Map

Drawn KO Checked --

Date 21/11/2018 Project 2904

Rel no. 03 Prefix DS01 Page no. WM10