



EXISTING AND PROPOSED BASEMENT (No Change) Scale 1:100 at A3
Area: 98 sqm

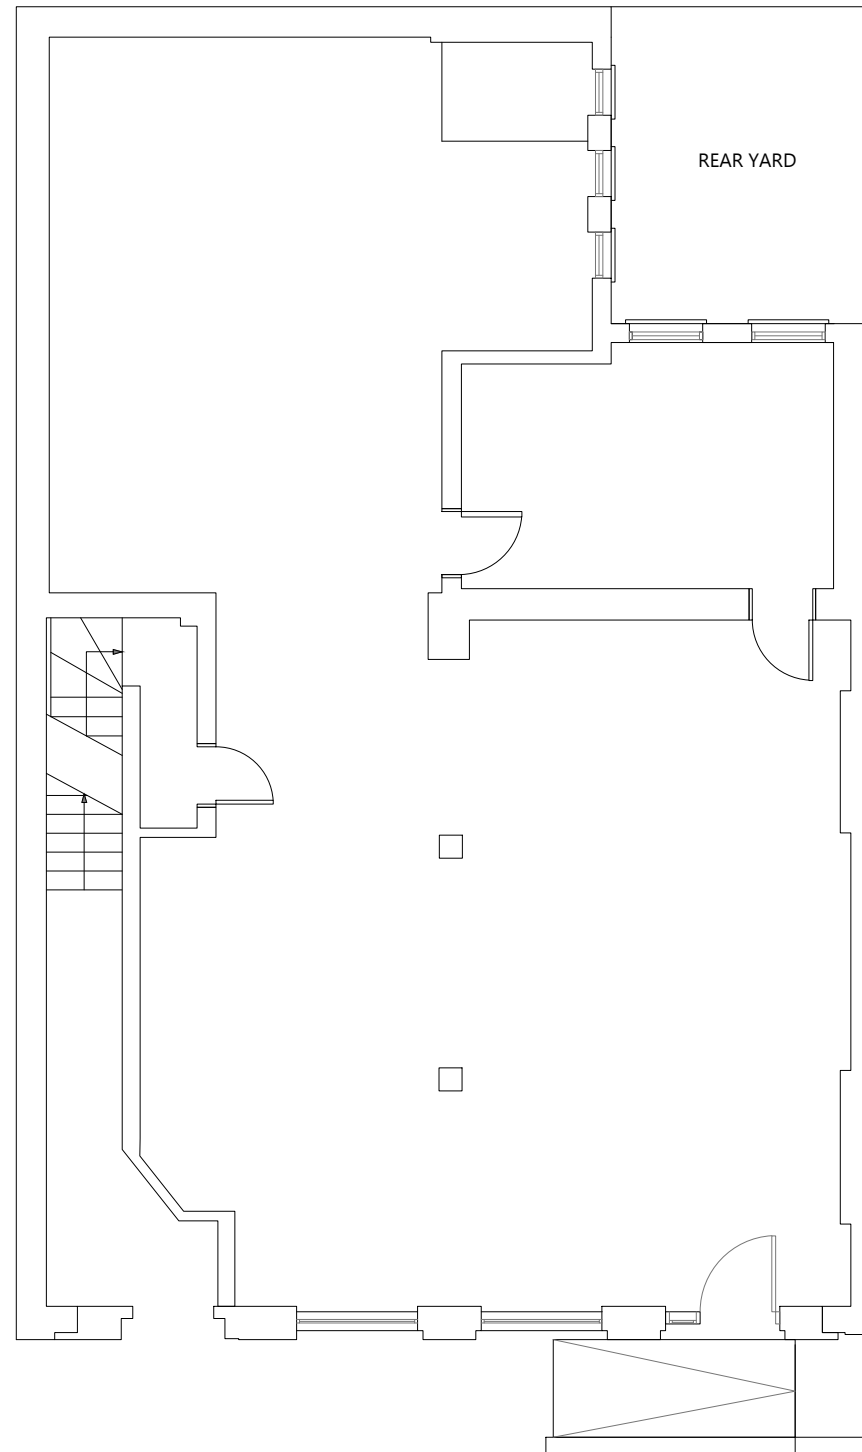

EXISTING GROUND FLOOR Scale 1:100 at A3
Area: 149 sqm

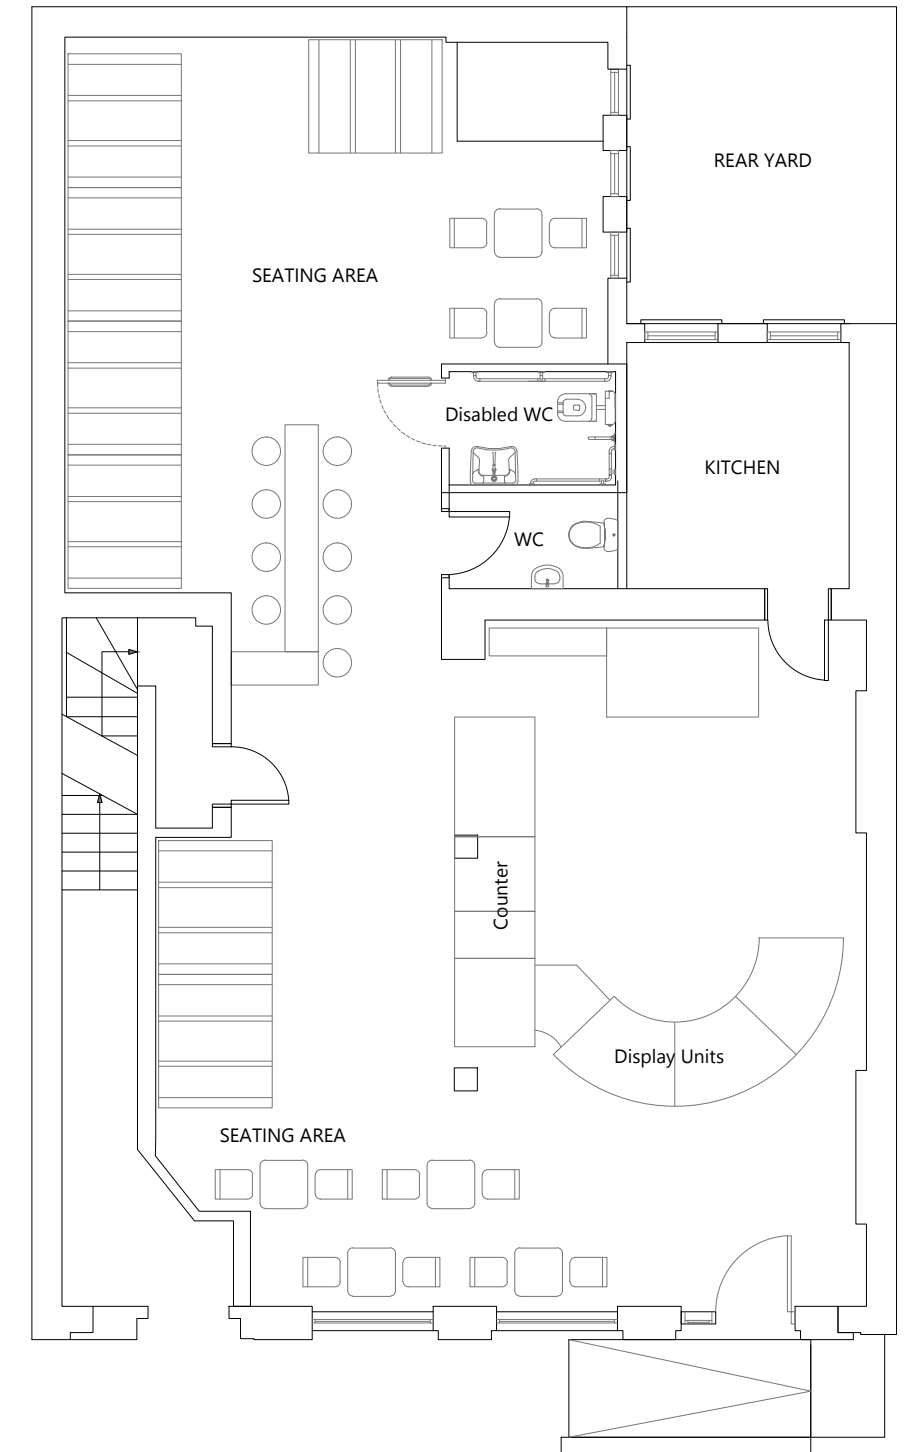

PROPOSED GROUND FLOOR Scale 1:100 at A3
Area: 149 sqm

