



9 Burghely Road

11 Burghely Road


13 Burghely Road

A

B

A


B

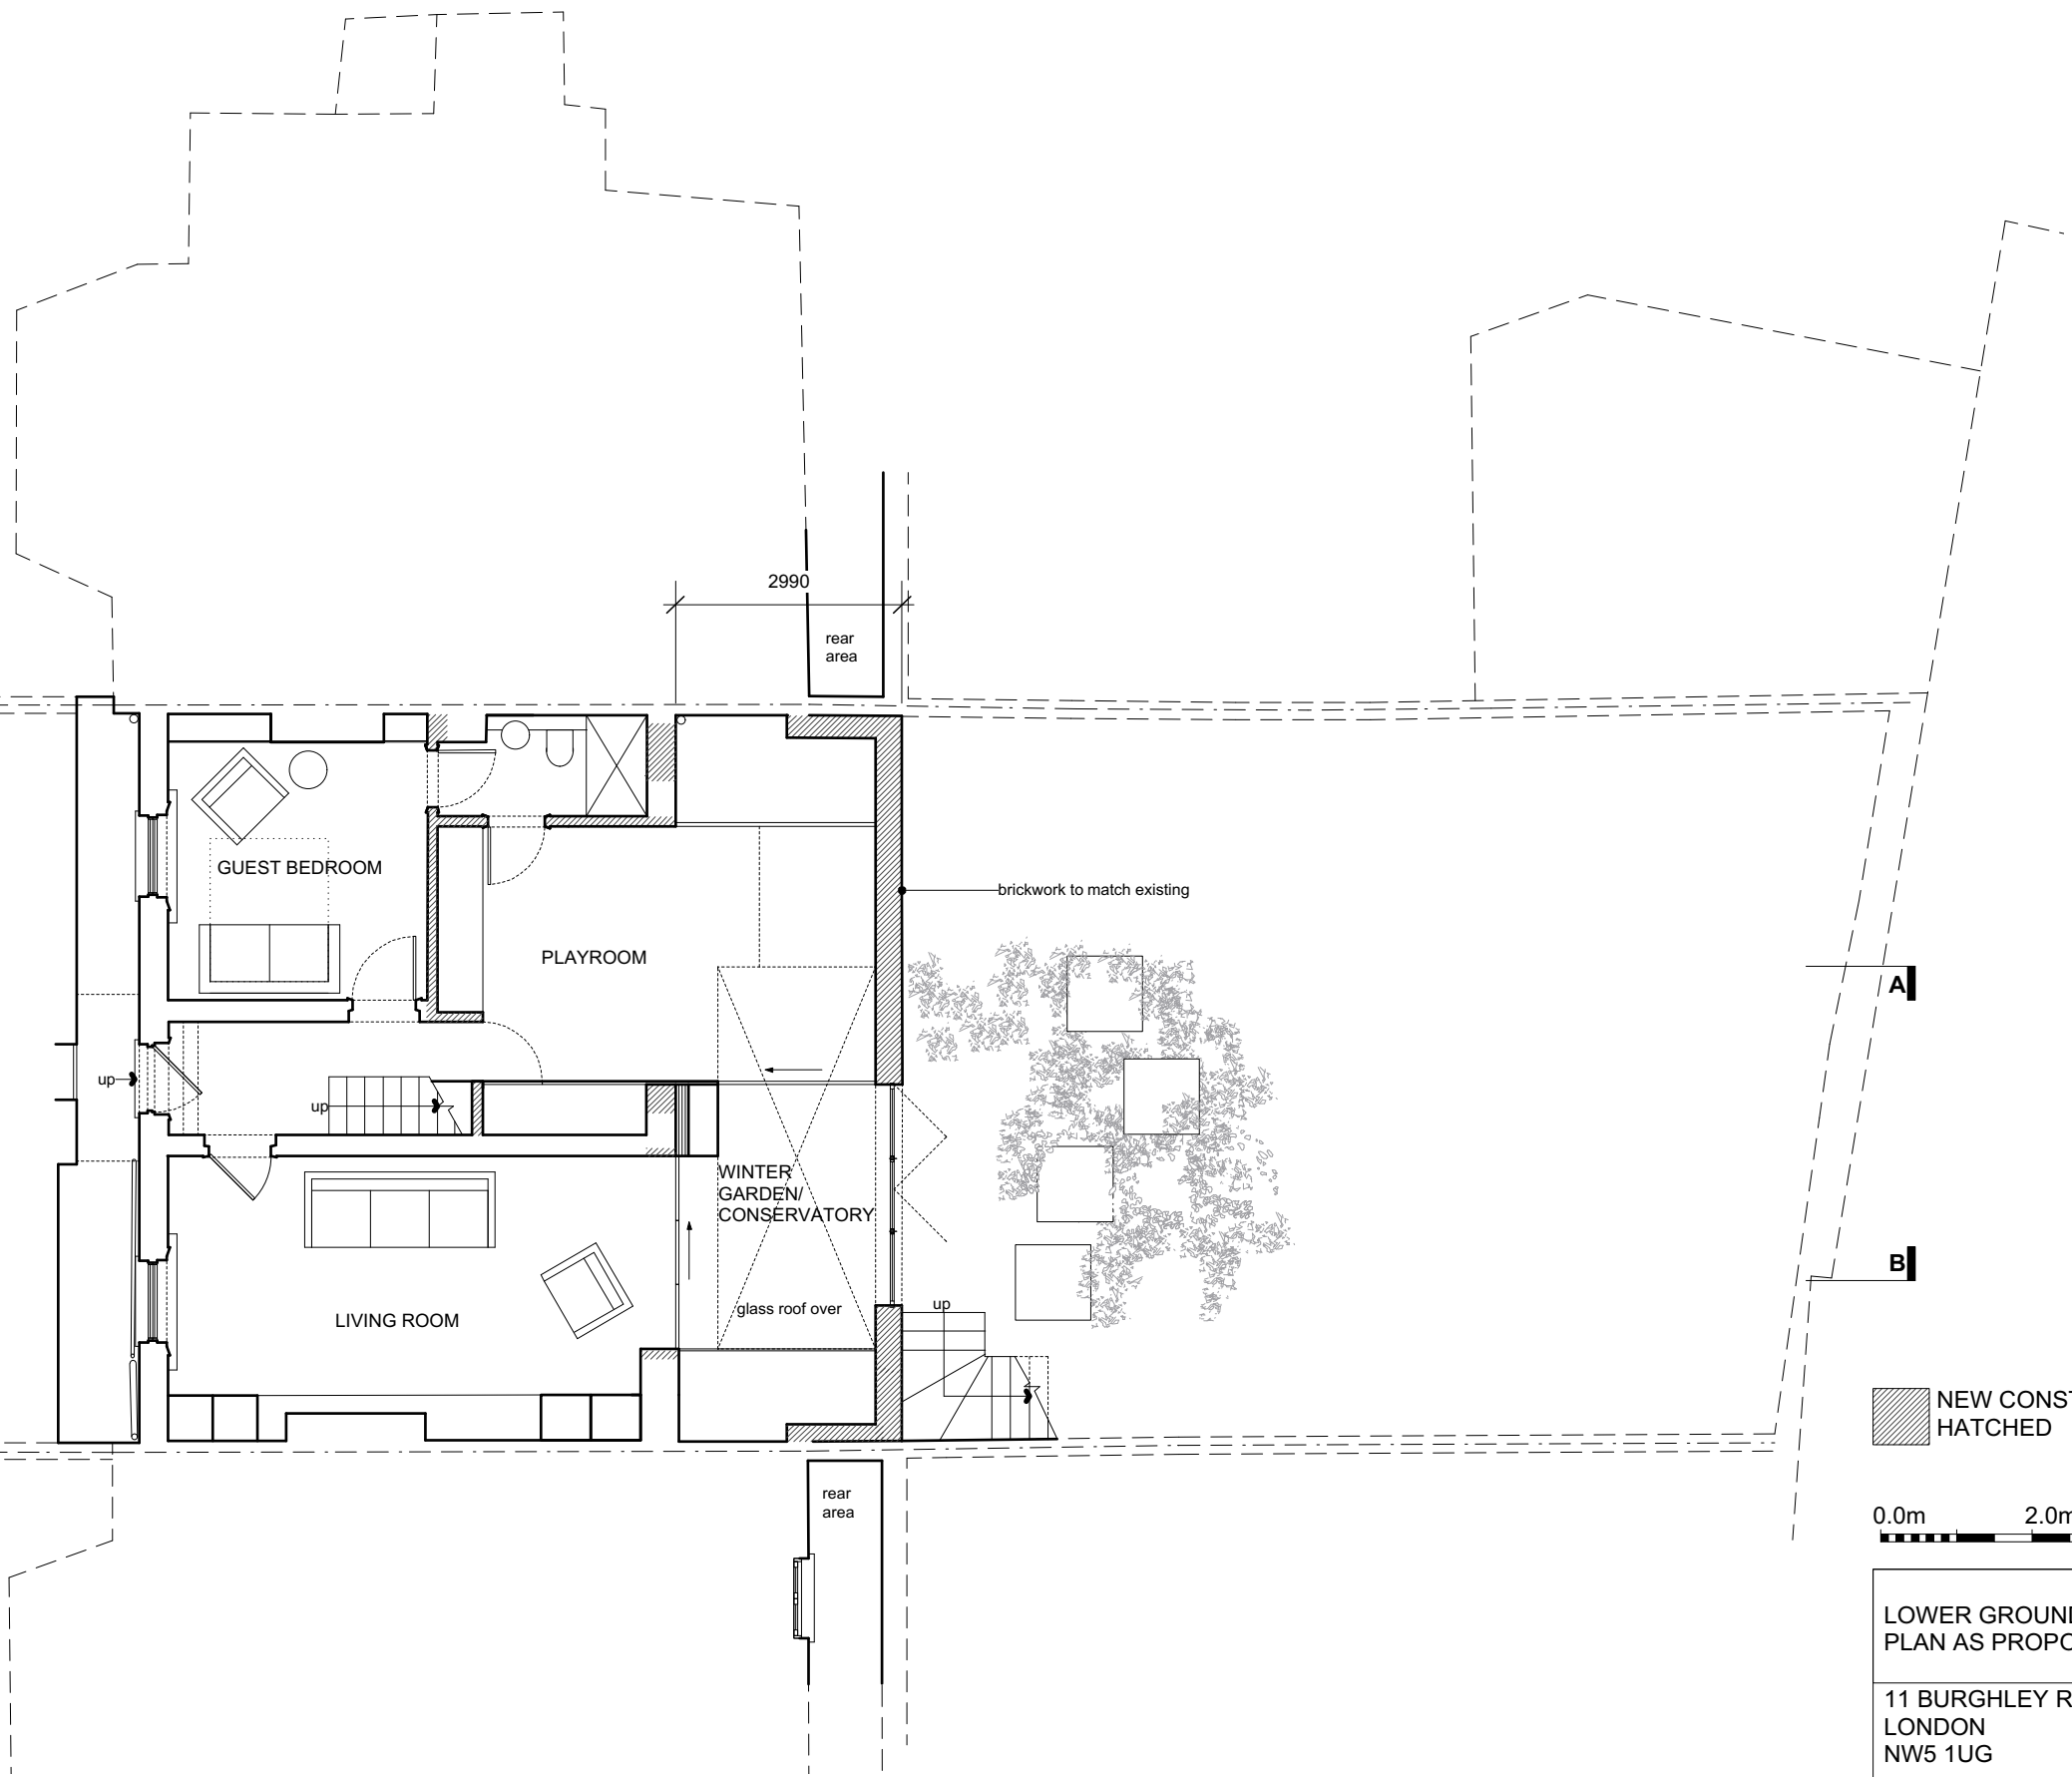

NEW CONSTRUCTION SHOWN HATCHED

0.0m 2.0m 4.0m


LOWER GROUND FLOOR PLAN AS PROPOSED	08.01D
11 BURGHLEY ROAD LONDON NW5 1UG	4278
for Lou Walsh and Daniel Chamberlain	1:100 @A3
© Guard Tillman Pollock Limited 020 7380 1199	08.18

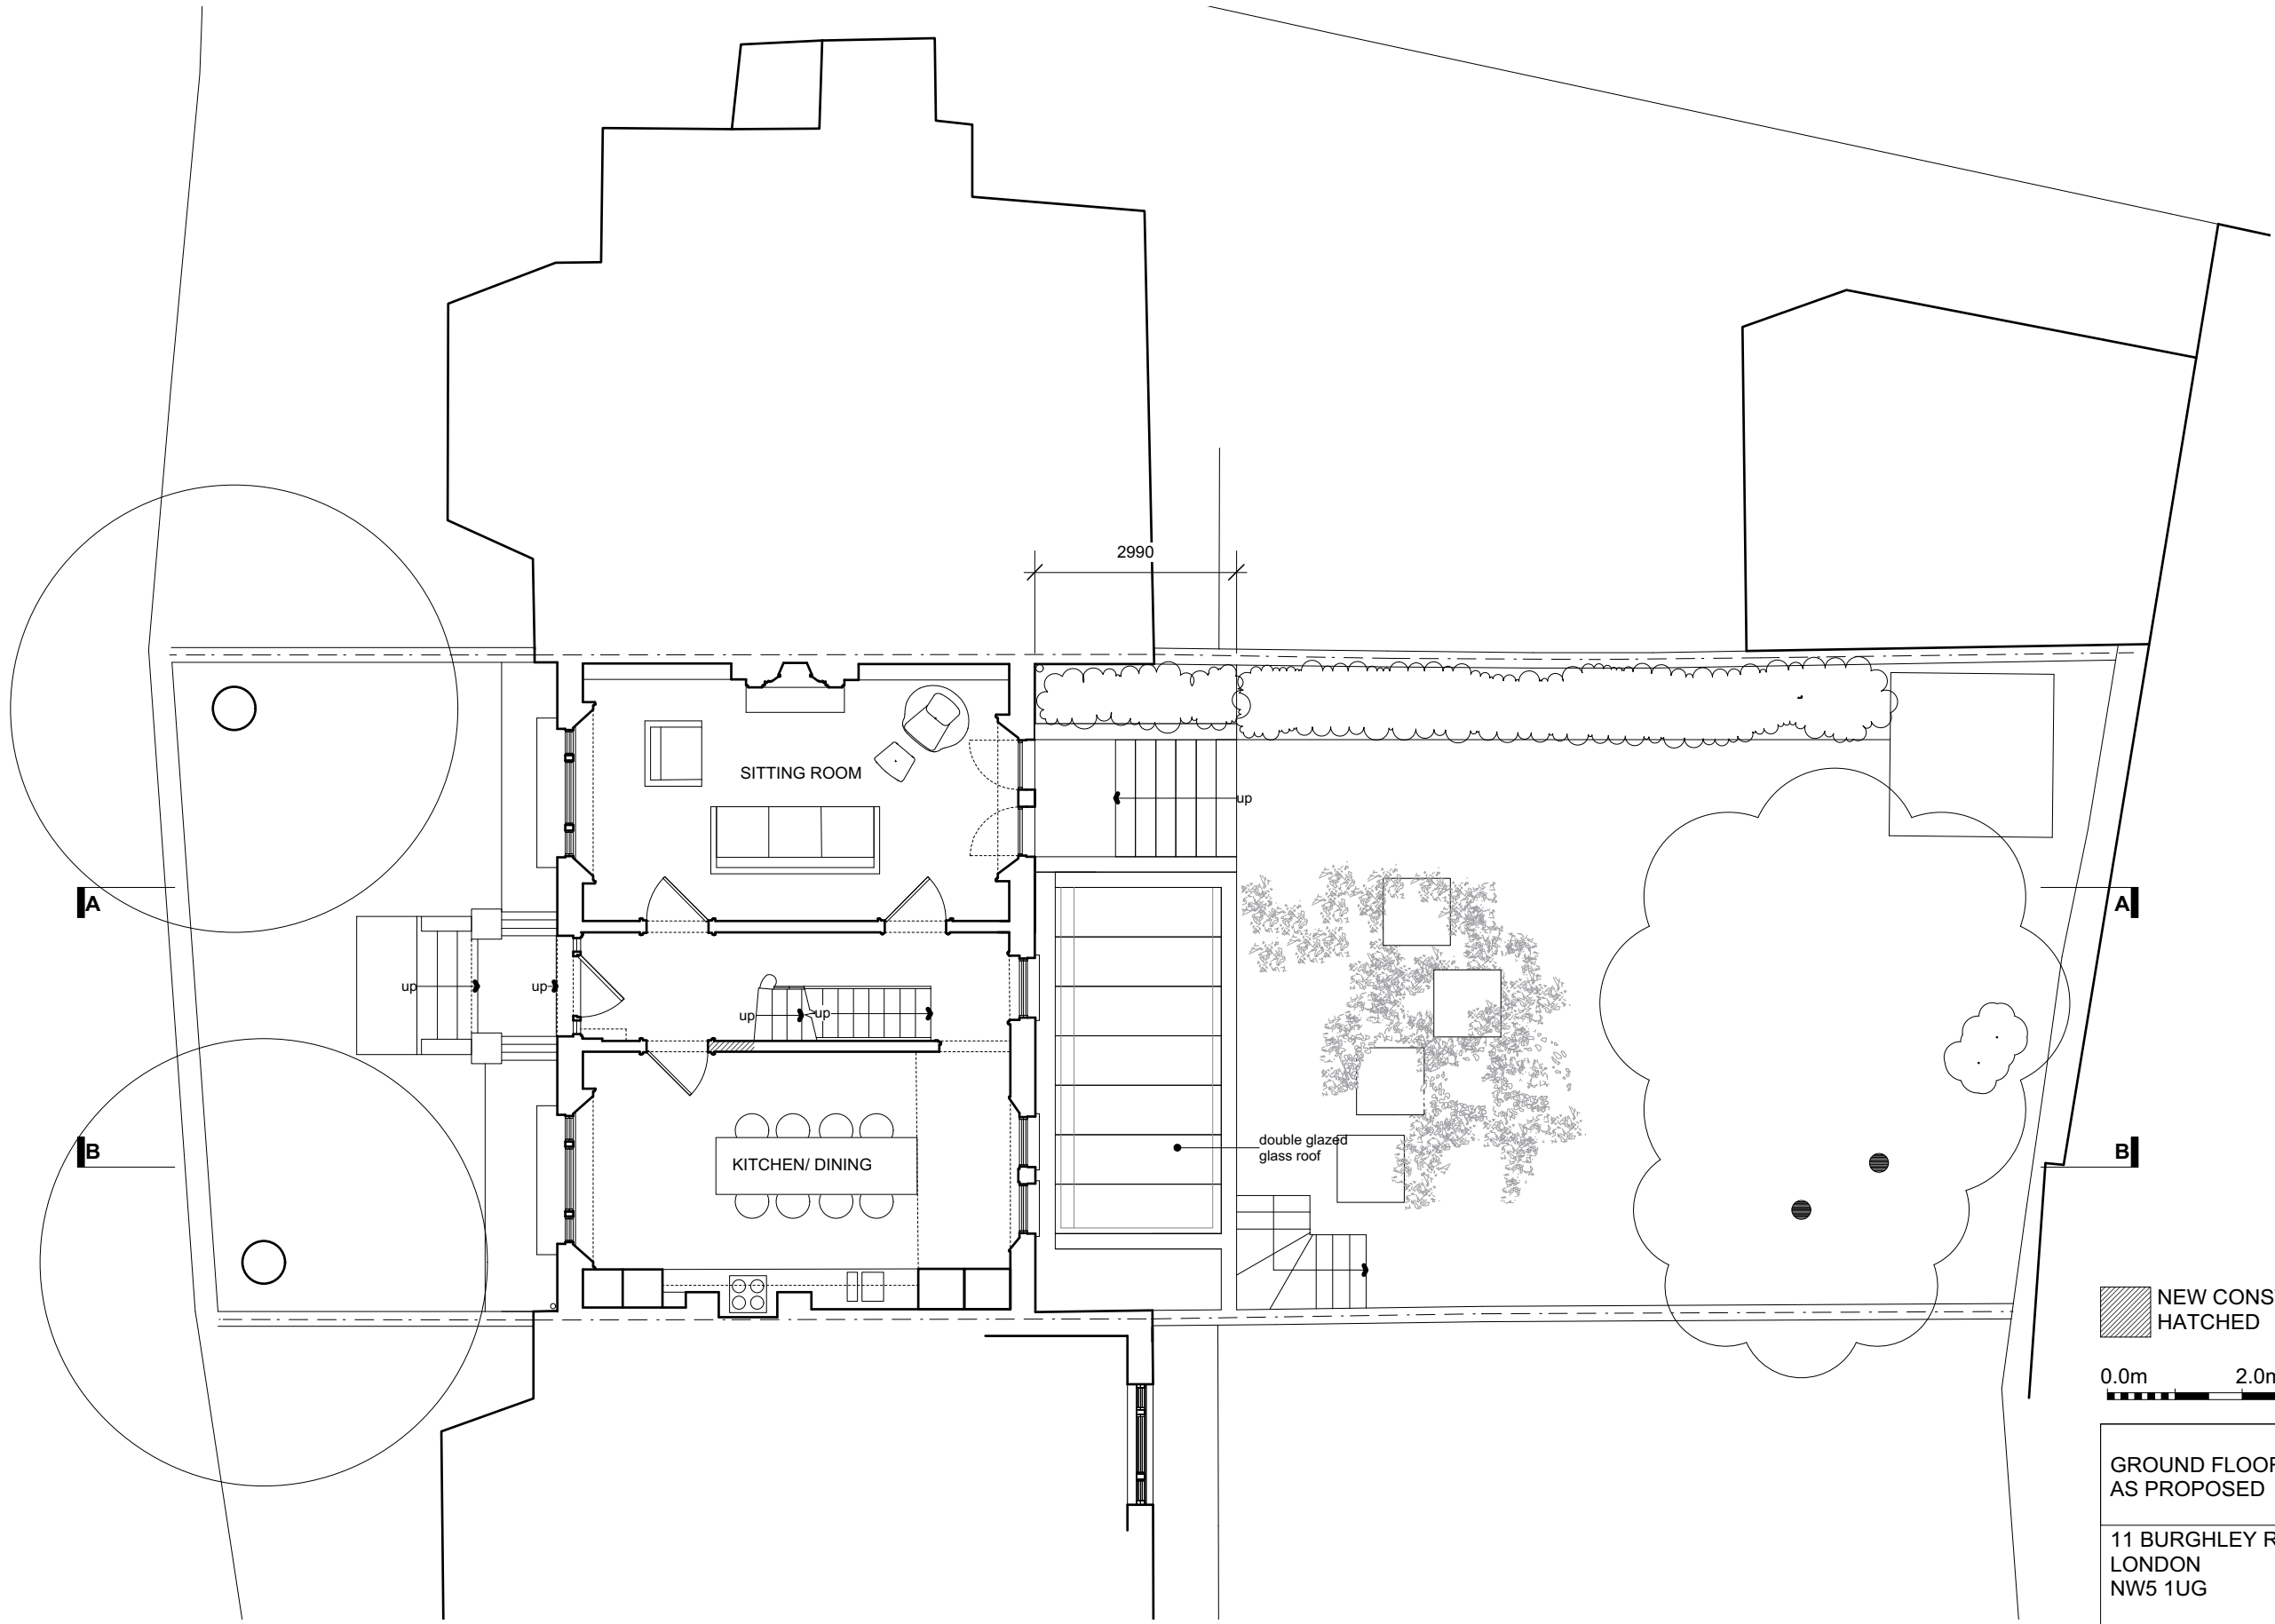

NEW CONSTRUCTION SHOWN  
HATCHED

0.0m 2.0m 4.0m


GROUND FLOOR PLAN AS PROPOSED	08.02D
11 BURGHELY ROAD LONDON NW5 1UG	4278
for Lou Walsh and Daniel Chamberlain	1:100 @A3
© Guard Tillman Pollock Limited 020 7380 1199	08.18

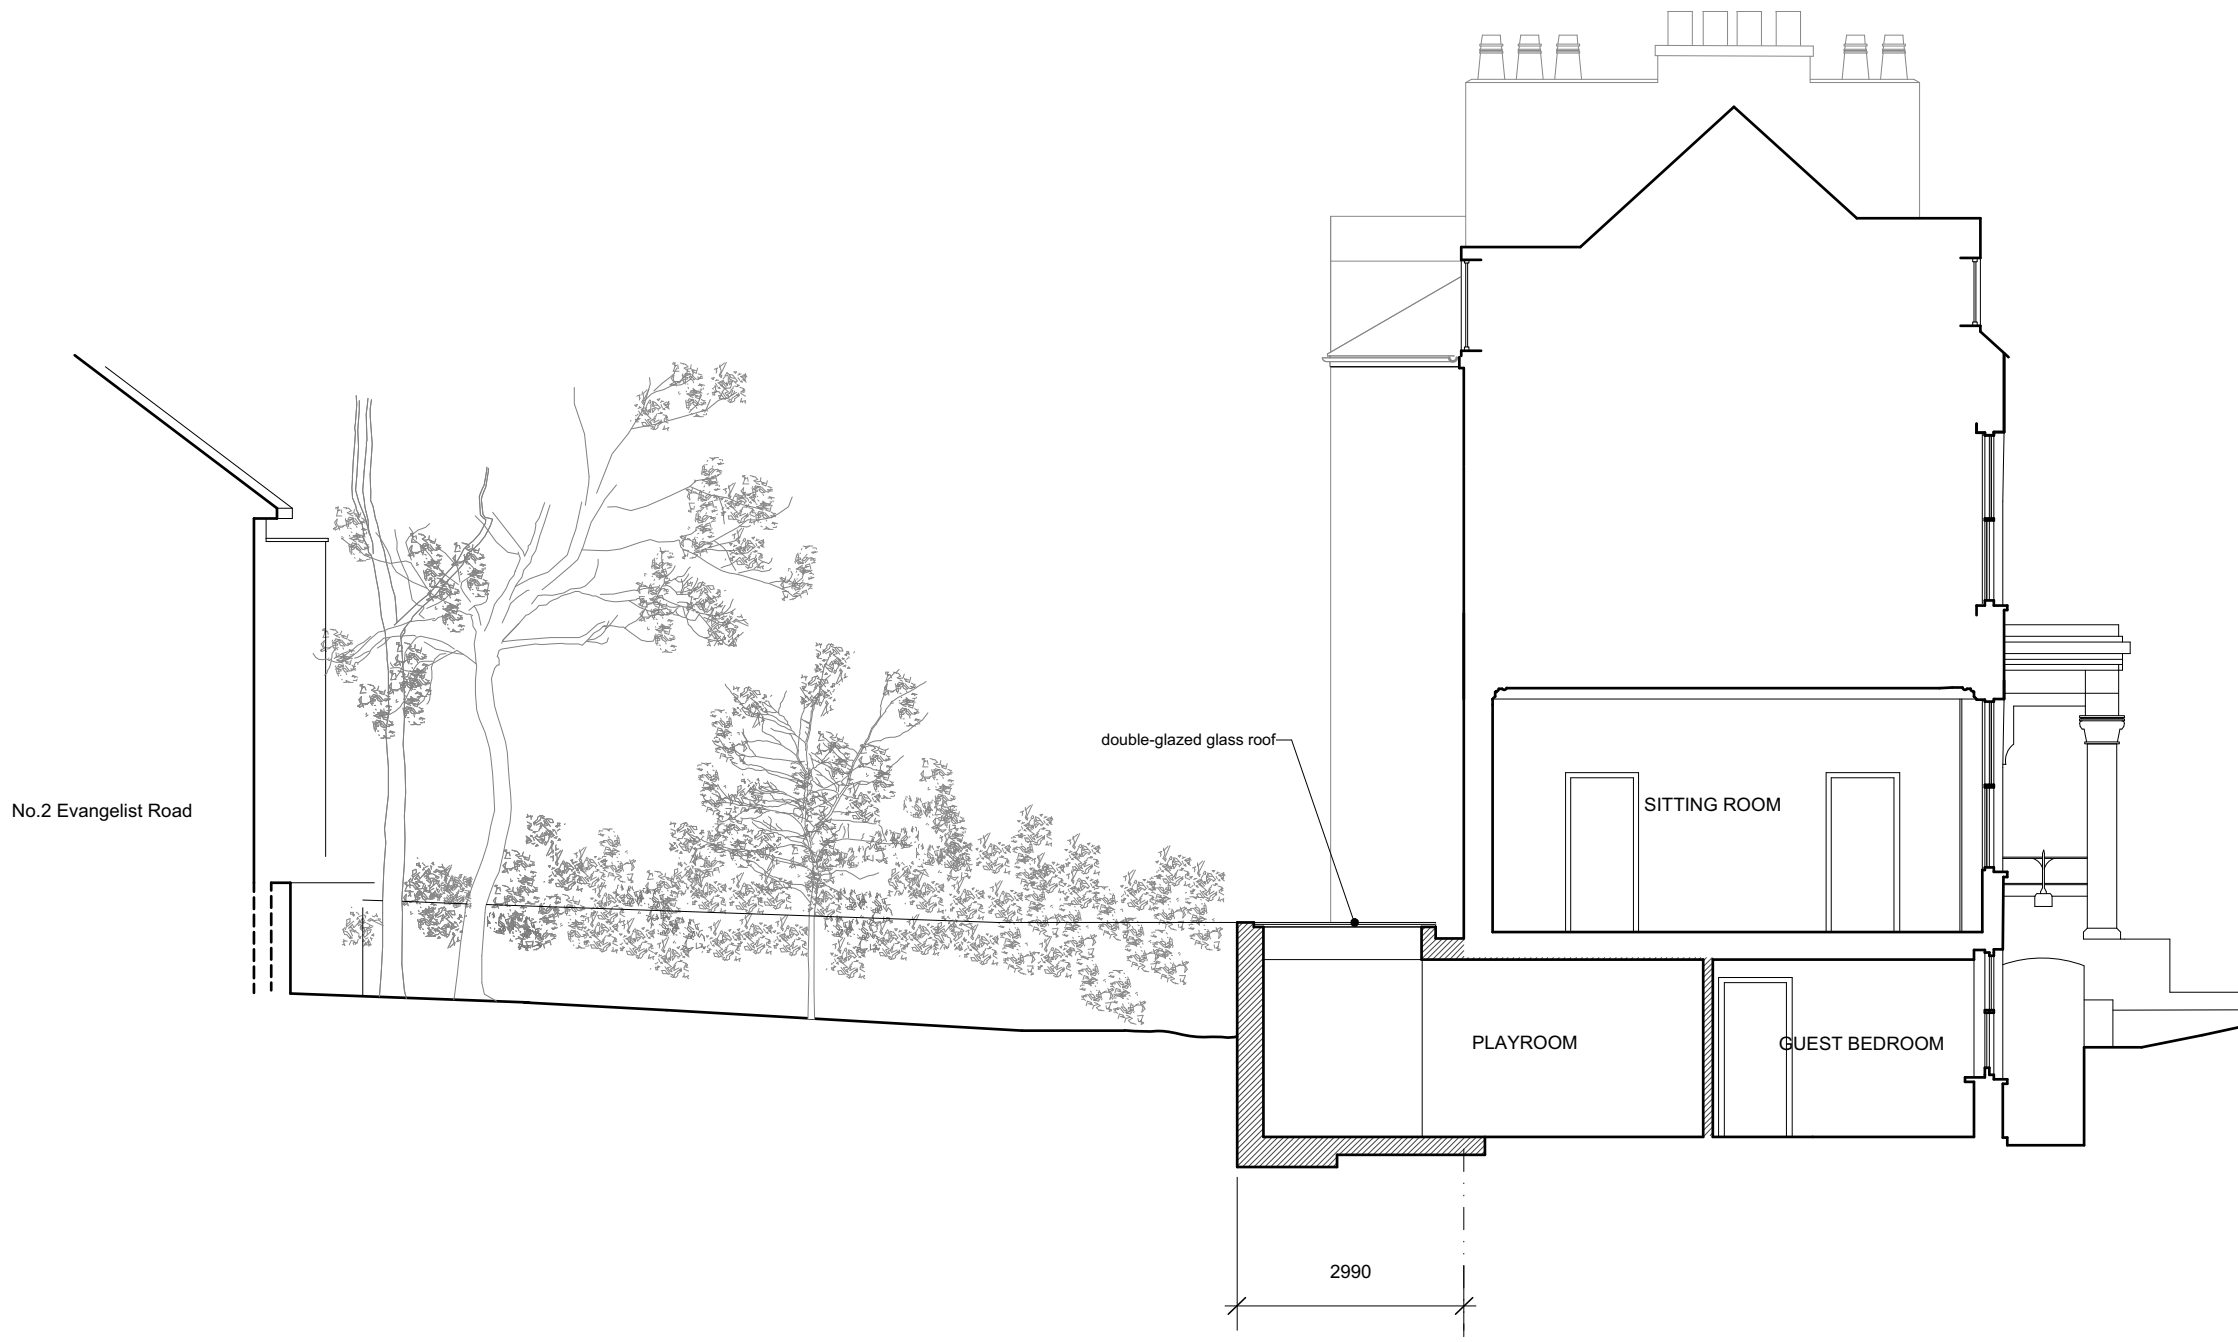

NEW CONSTRUCTION SHOWN  
HATCHED

0.0m 2.0m 4.0m

SECTION AA AS PROPOSED	08.03D
11 BURGHLEY ROAD LONDON NW5 1UG	4278
for Lou Walsh and Daniel Chamberlain	1:100 @A3
© Guard Tillman Pollock Limited 020 7380 1199	08.18

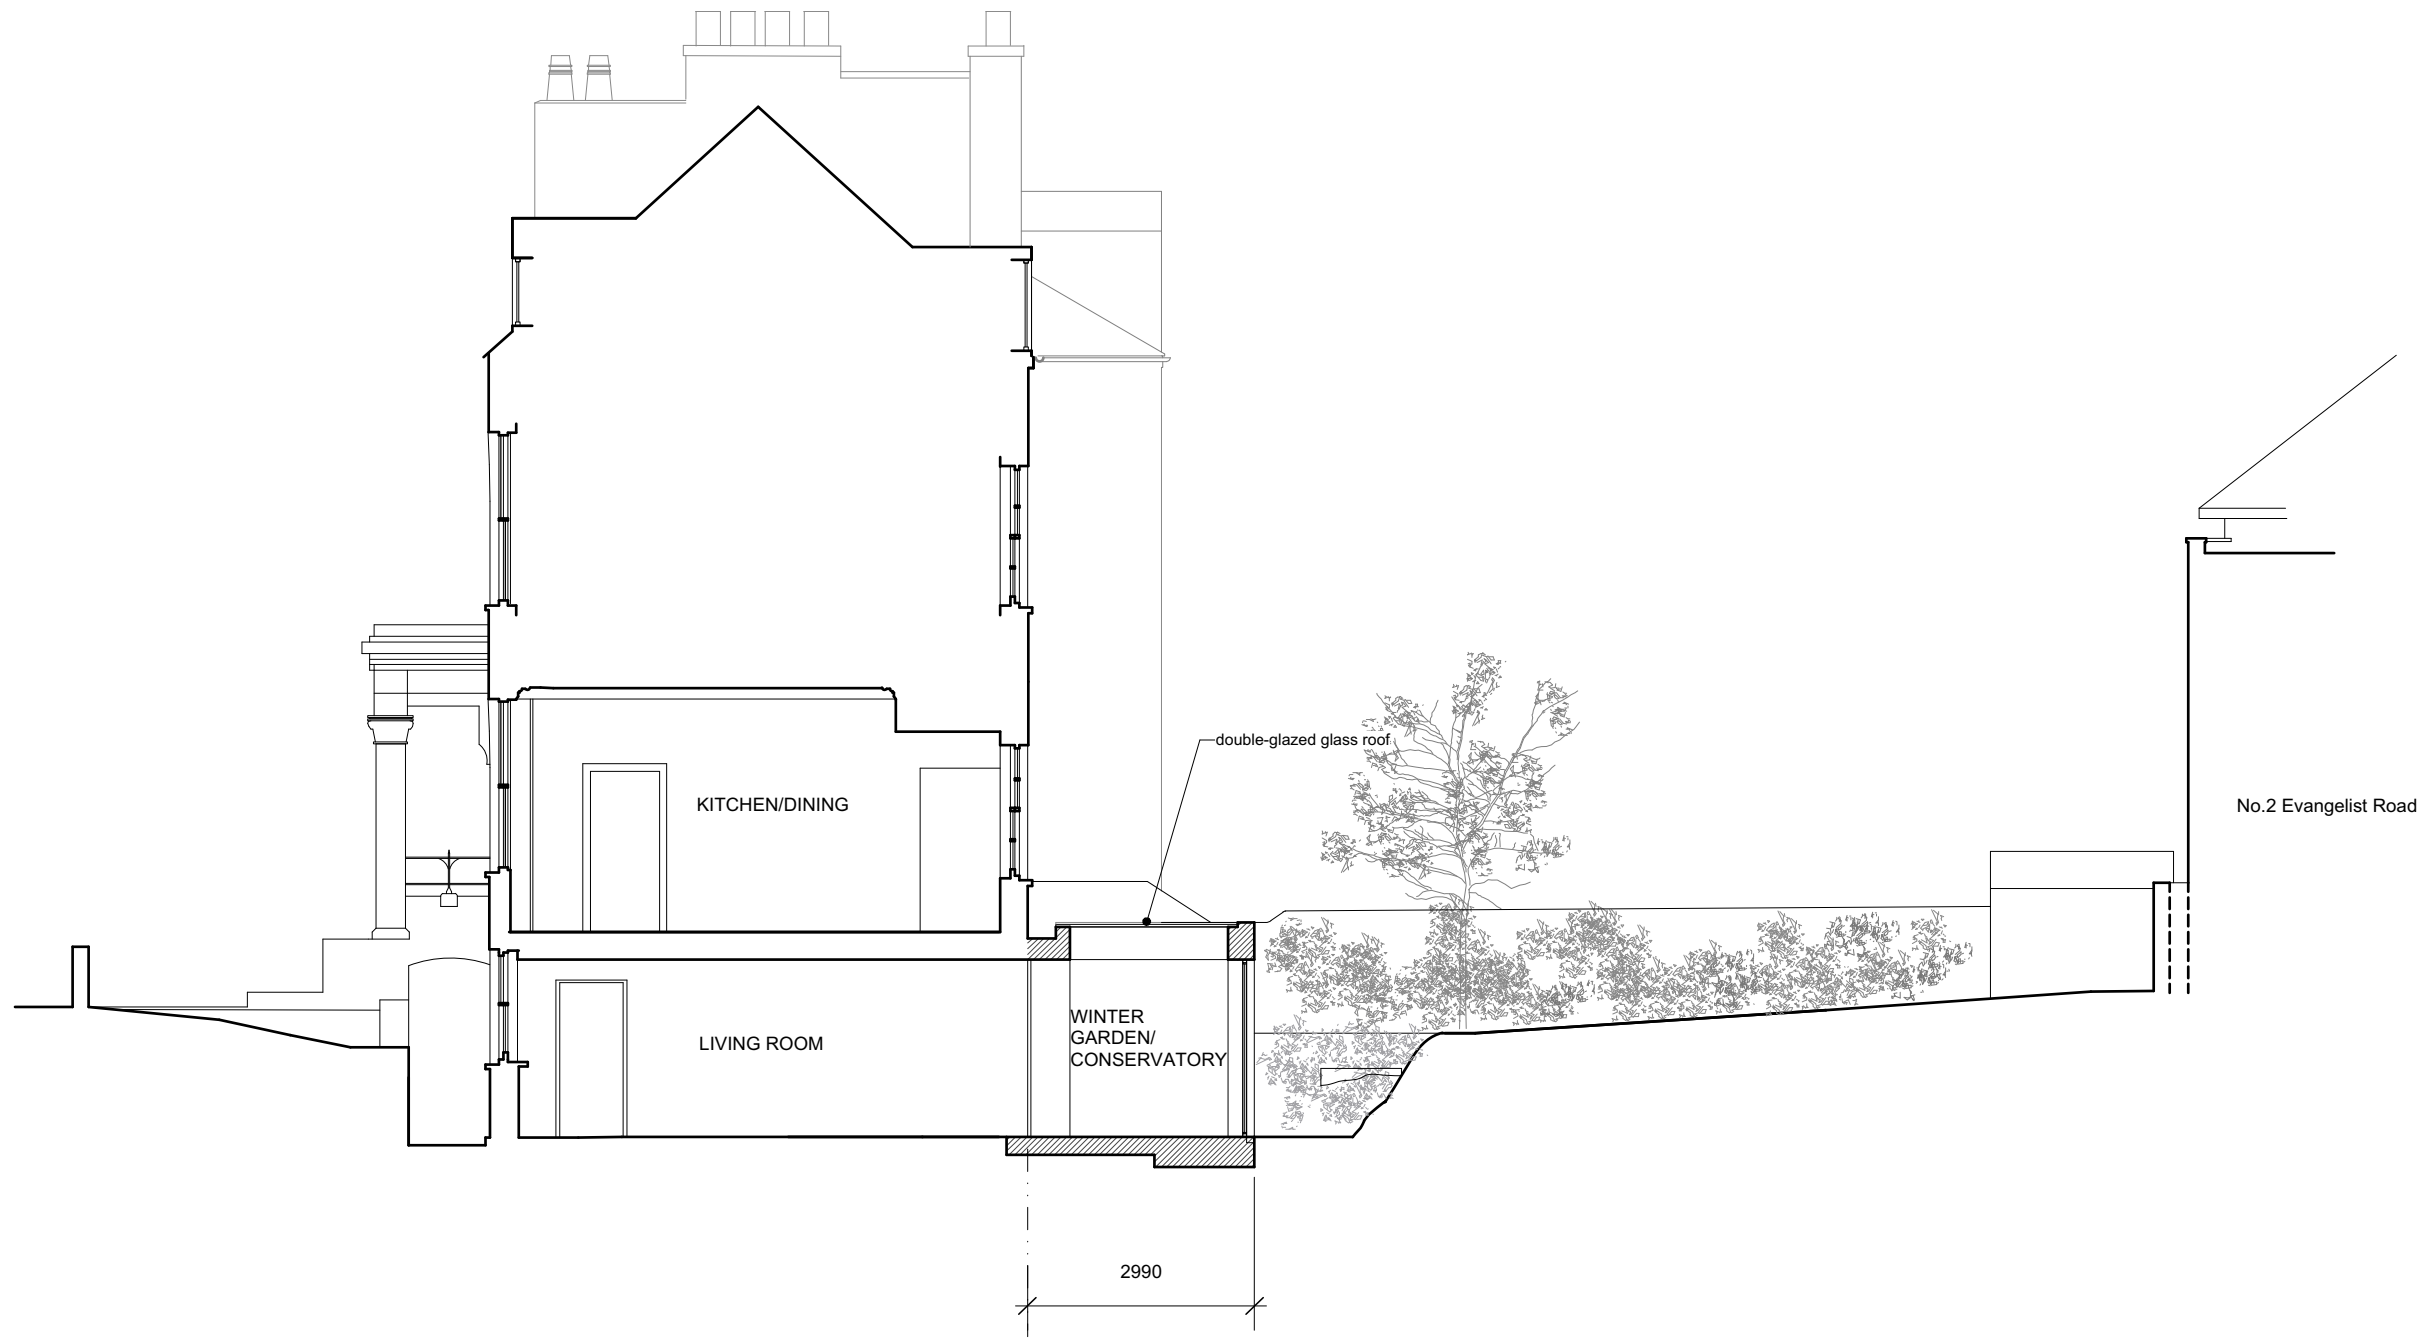

NEW CONSTRUCTION SHOWN  
HATCHED


0.0m 2.0m 4.0m

SECTION BB AS PROPOSED	08.04D
11 BURGHELEY ROAD LONDON NW5 1UG	4278
for Lou Walsh and Daniel Chamberlain	1:100 @A3
© Guard Tillman Pollock Limited 020 7380 1199	08.18




0.0m 2.0m 4.0m

REAR ELEVATION AS PROPOSED	08.05D
11 BURGHLEY ROAD LONDON NW5 1UG	4278
for Lou Walsh and Daniel Chamberlain	1:100 @A3
© Guard Tillman Pollock Limited 020 7380 1199	08.18

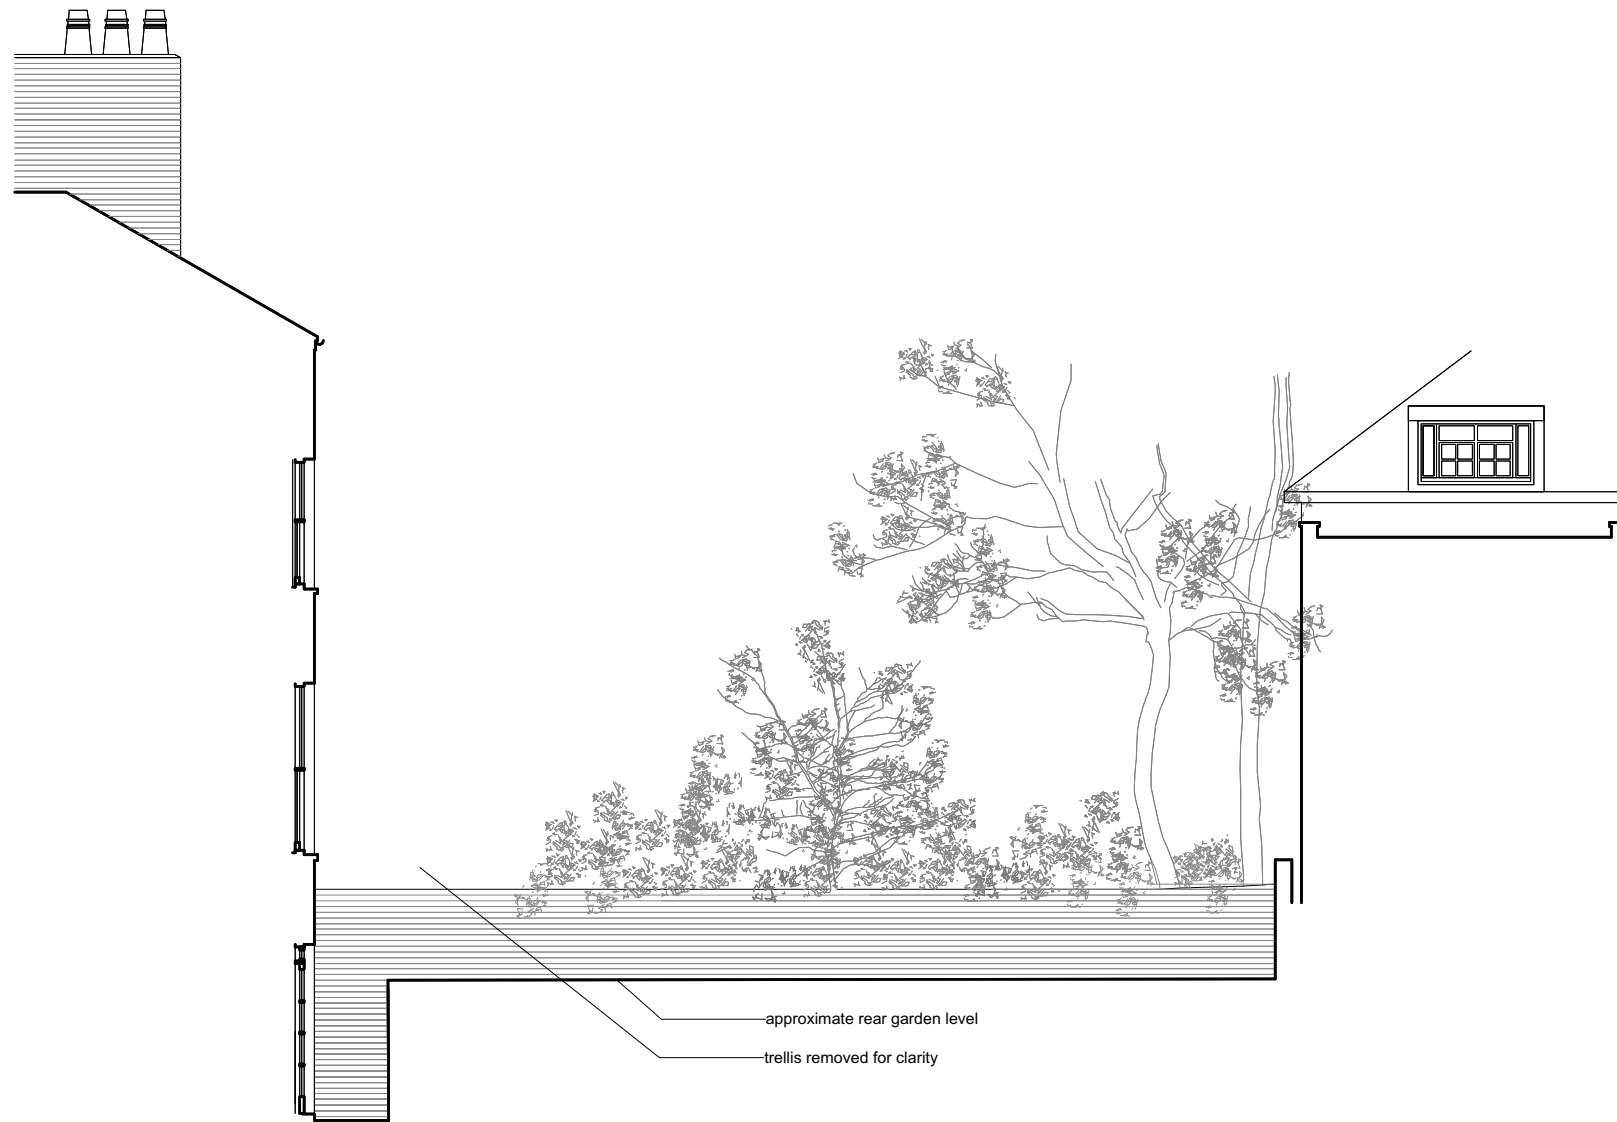


0.0m 2.0m 4.0m

SIDE ELEVATION AS PROPOSED FROM No. 13 BURGHLEY ROAD	08.06D
11 BURGHLEY ROAD LONDON NW5 1UG	4278
for Lou Walsh and Daniel Chamberlain	1:100 @A3
© Guard Tillman Pollock Limited 020 7380 1199	08.18

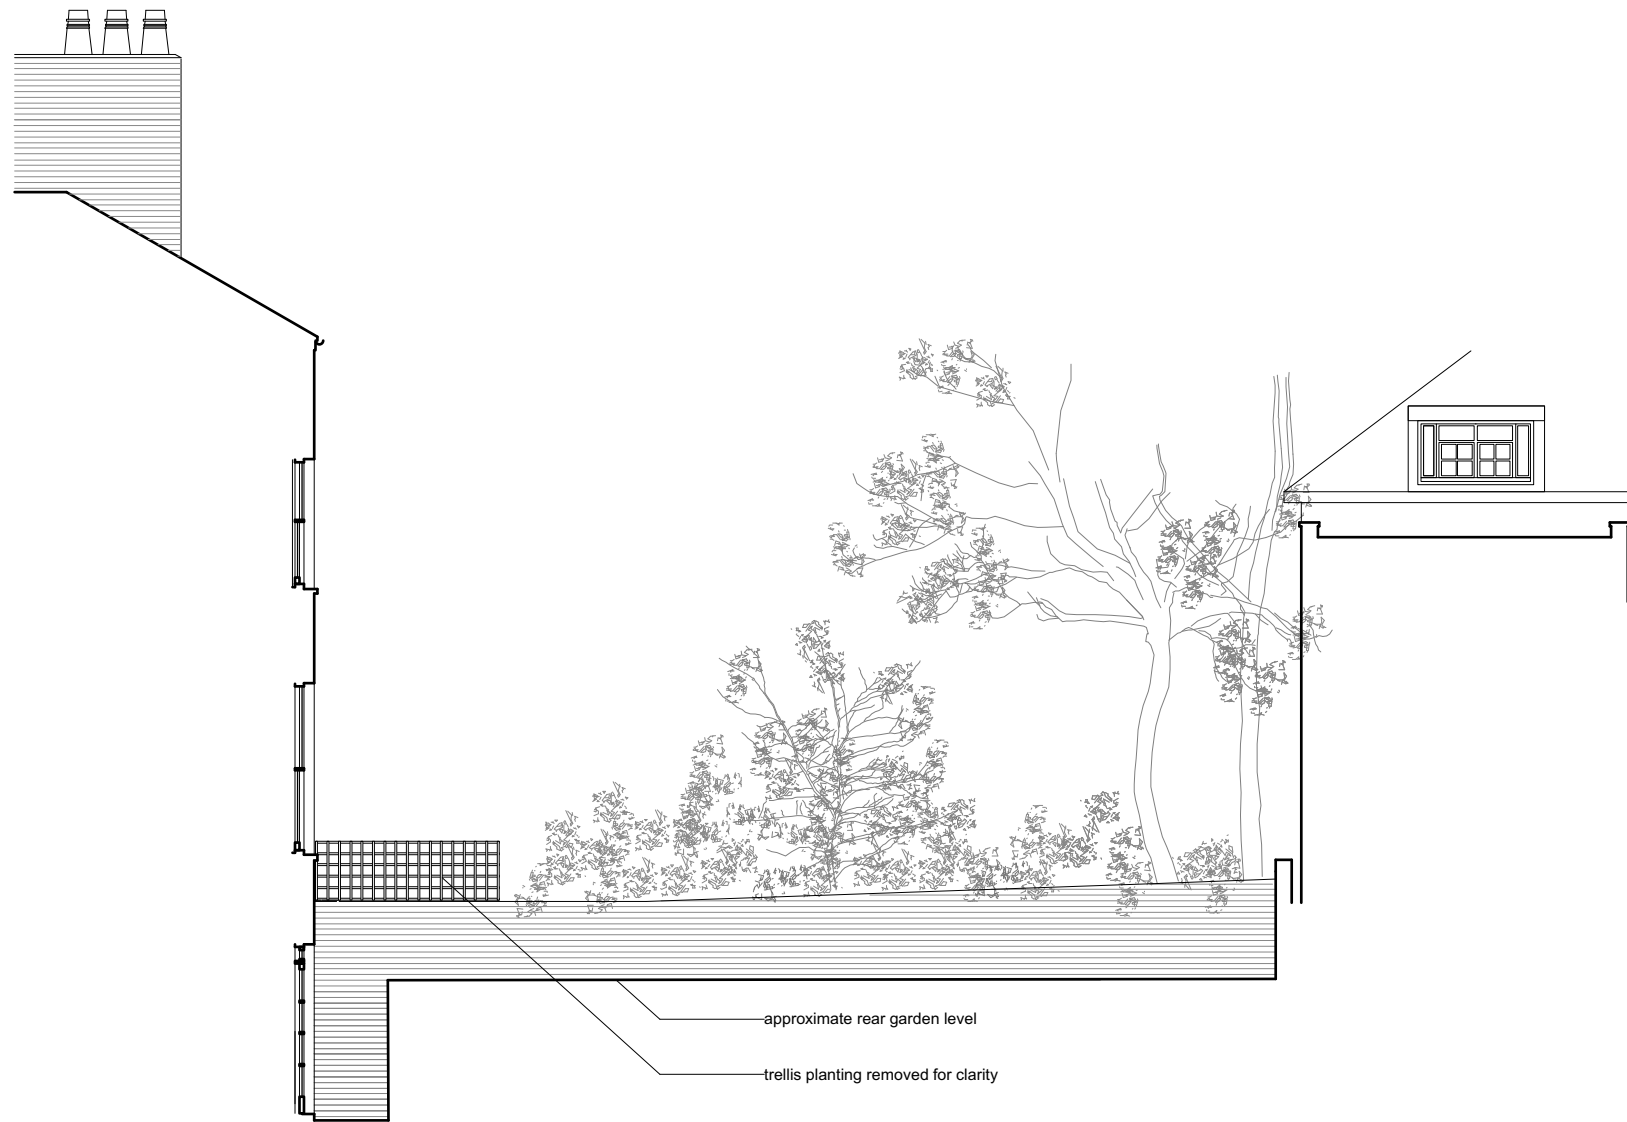

0.0m 2.0m 4.0m


SIDE ELEVATION AS PROPOSED FROM No. 13 BURGHLEY ROAD	08.06E
11 BURGHLEY ROAD LONDON NW5 1UG	4278
for Lou Walsh and Daniel Chamberlain	1:100 @A3
© Guard Tillman Pollock Limited 020 7380 1199	08.18

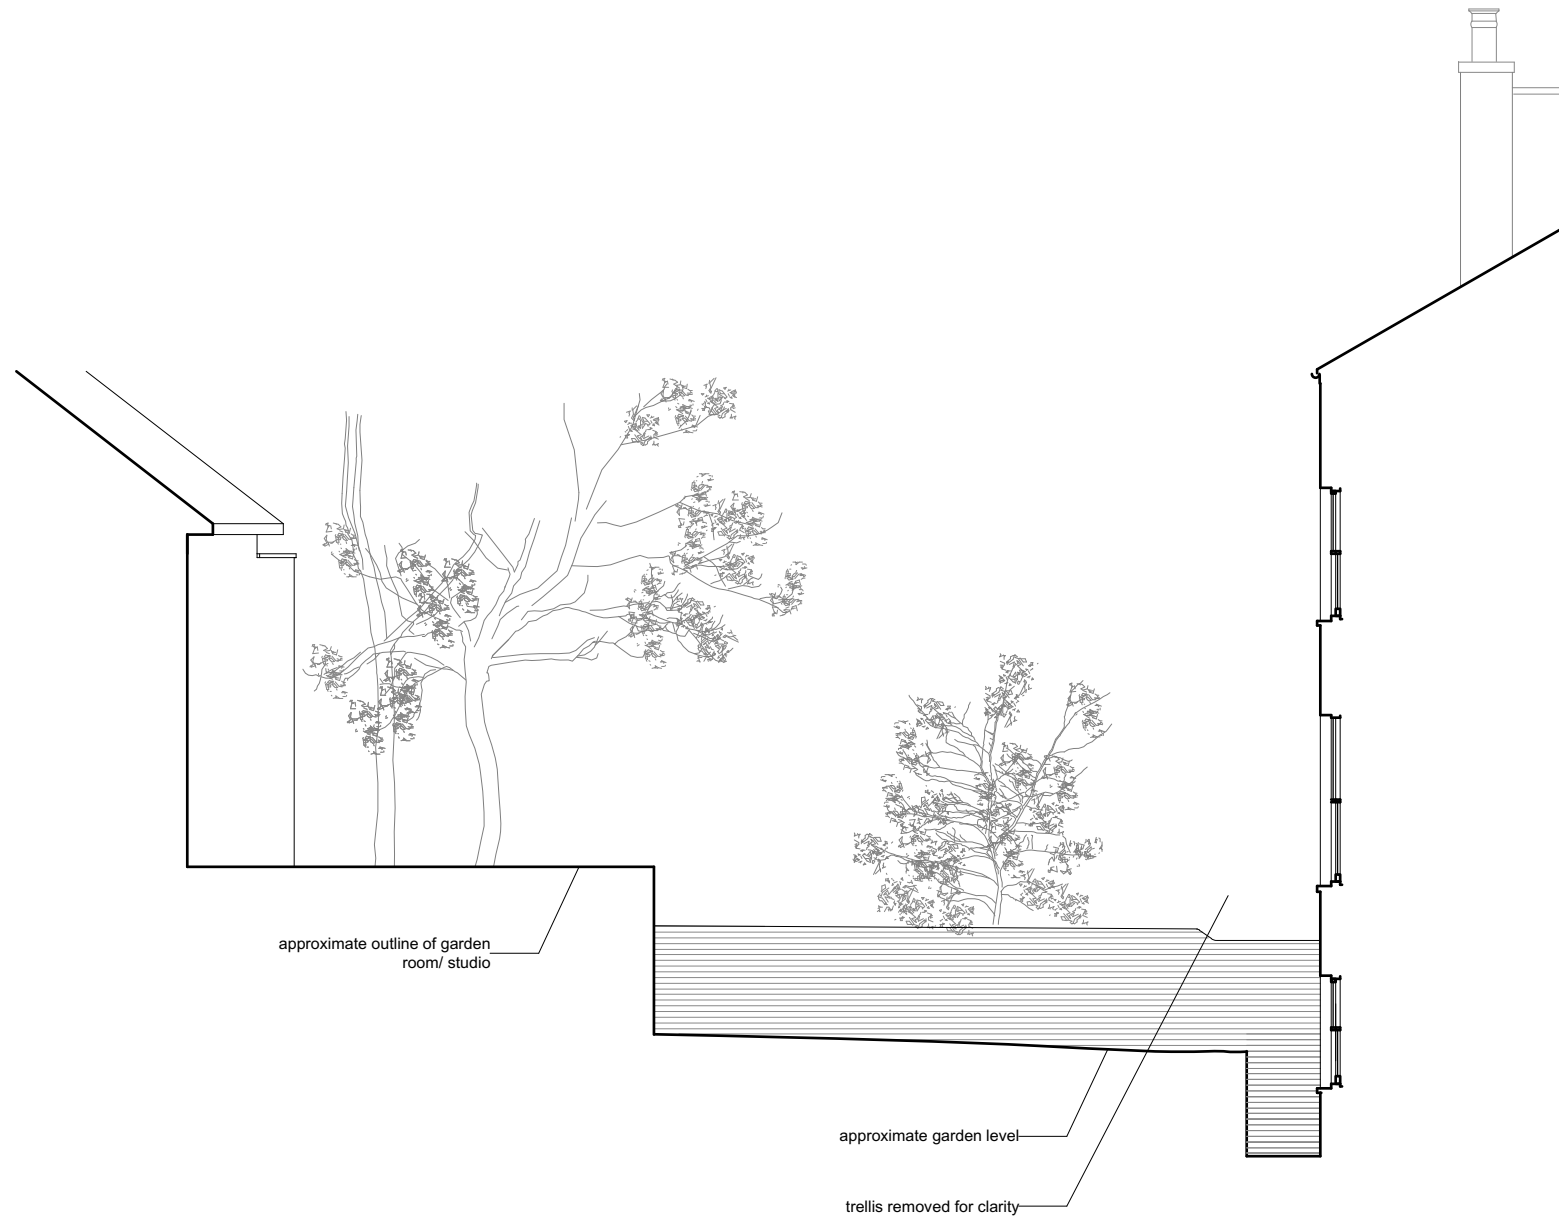

0.0m 2.0m 4.0m

SIDE ELEVATION AS PROPOSED FROM No. 09 BURGHLEY ROAD	08.07D
11 BURGHLEY ROAD LONDON NW5 1UG	4278
for Lou Walsh and Daniel Chamberlain	1:100 @A3
© Guard Tillman Pollock Limited 020 7380 1199	08.18



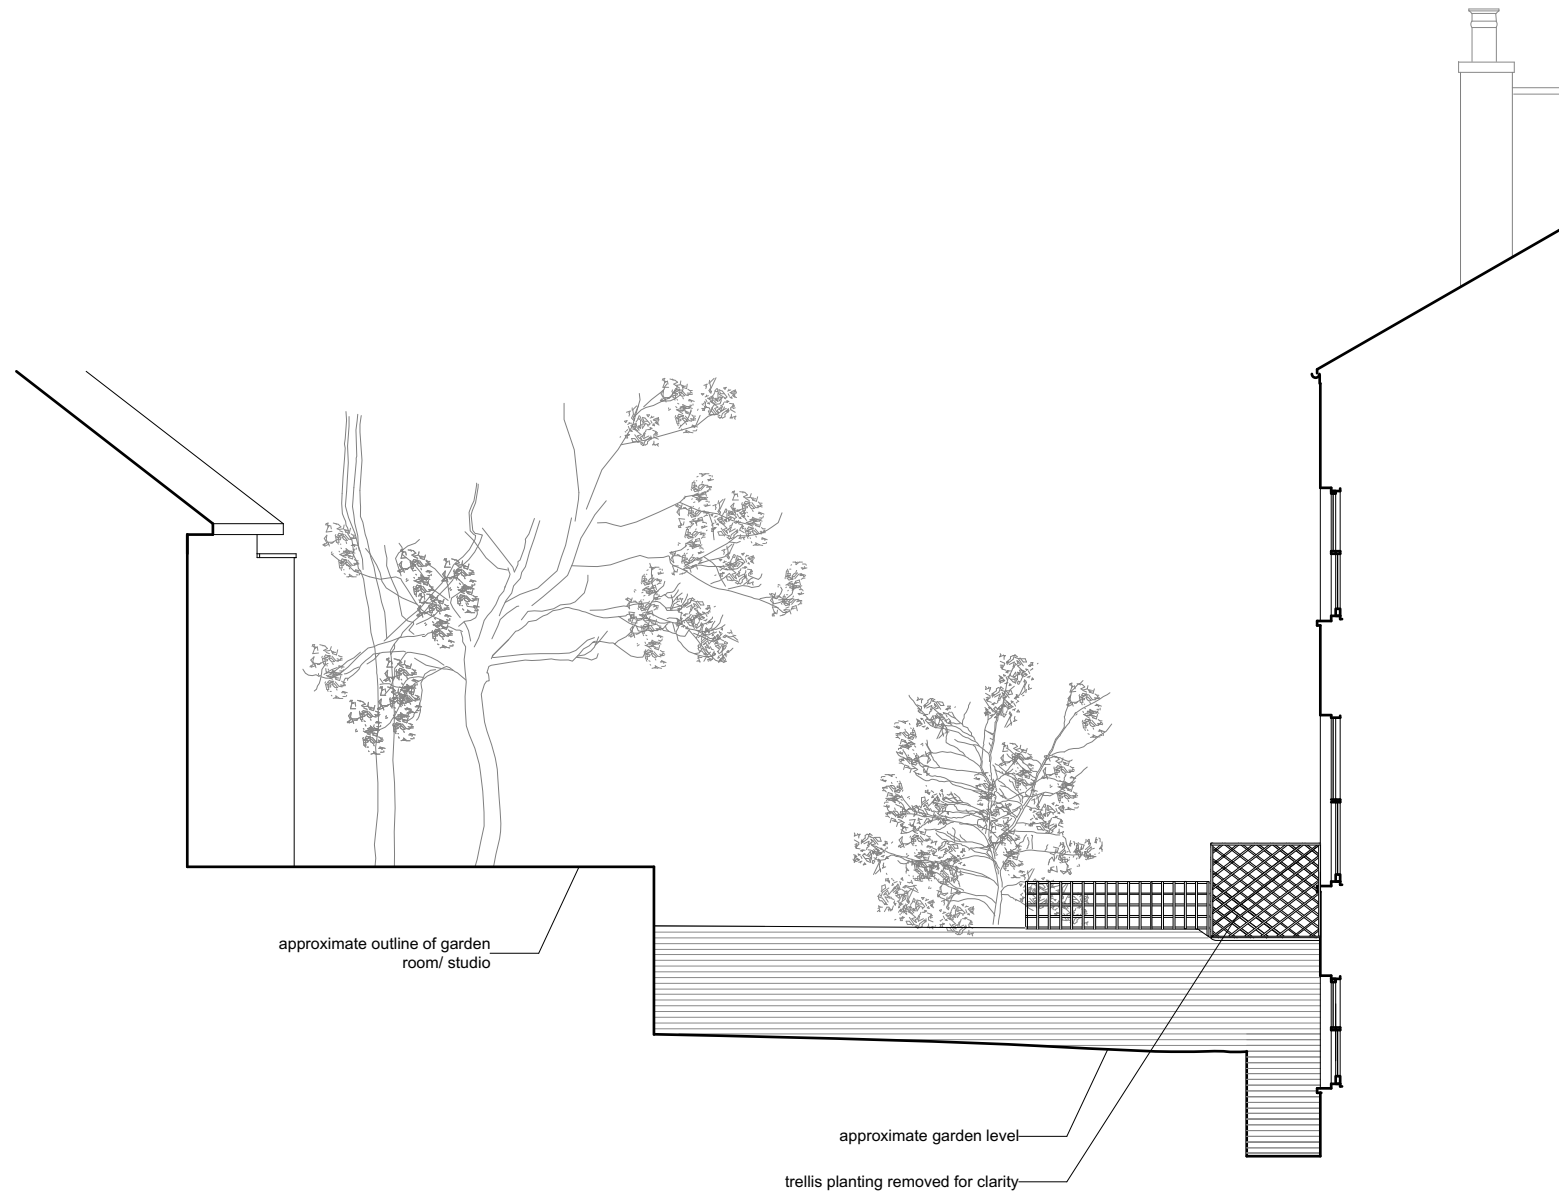

0.0m 2.0m 4.0m

SIDE ELEVATION AS PROPOSED FROM No. 09 BURGHLEY ROAD	08.07E
11 BURGHLEY ROAD LONDON NW5 1UG	4278
for Lou Walsh and Daniel Chamberlain	1:100 @A3
© Guard Tillman Pollock Limited 020 7380 1199	08.18