

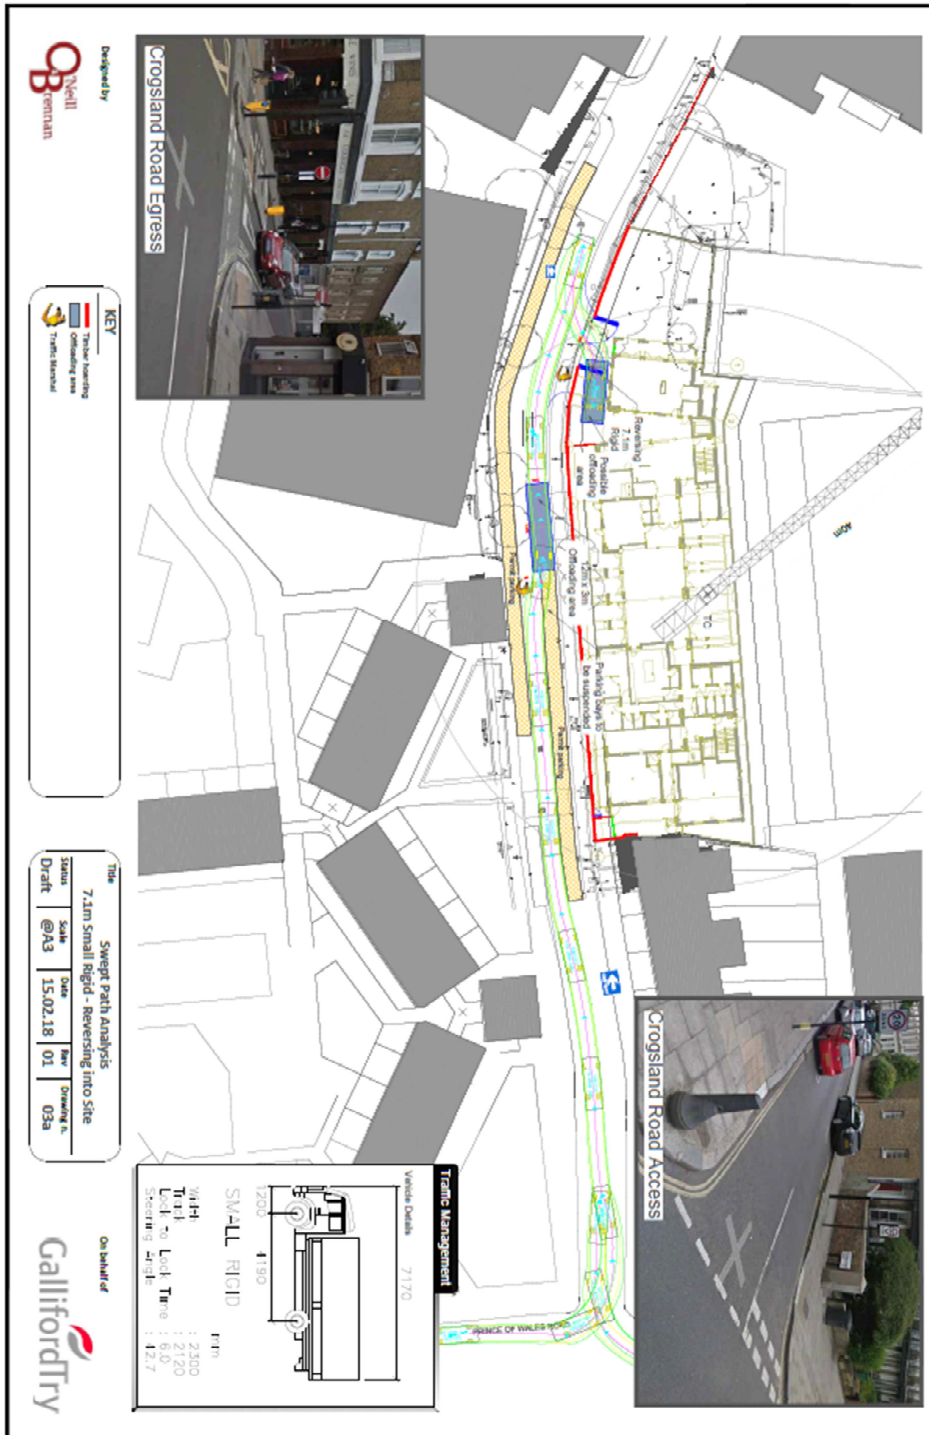
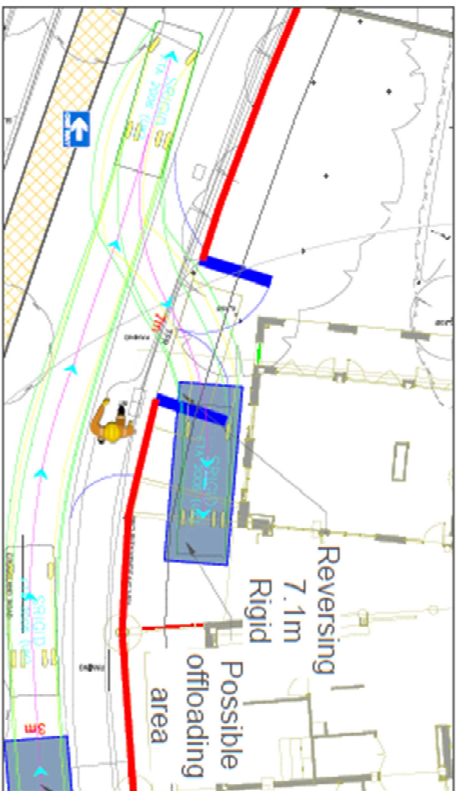


Appendix 6 Swept Path Analysis

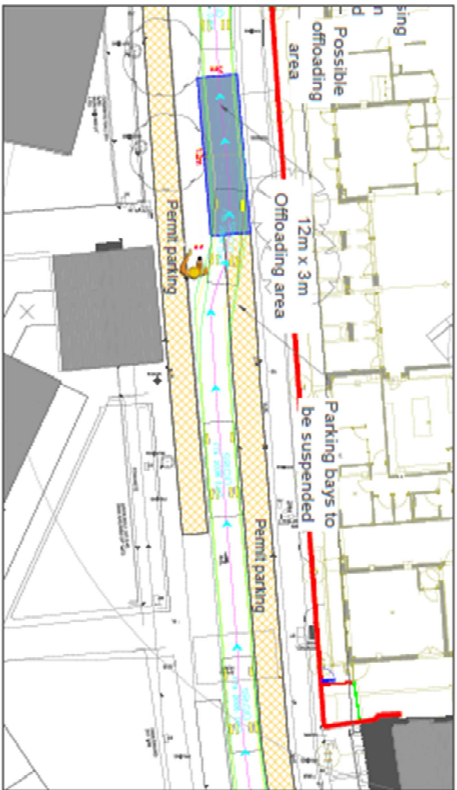

Crogsland Road

Crogsland Road

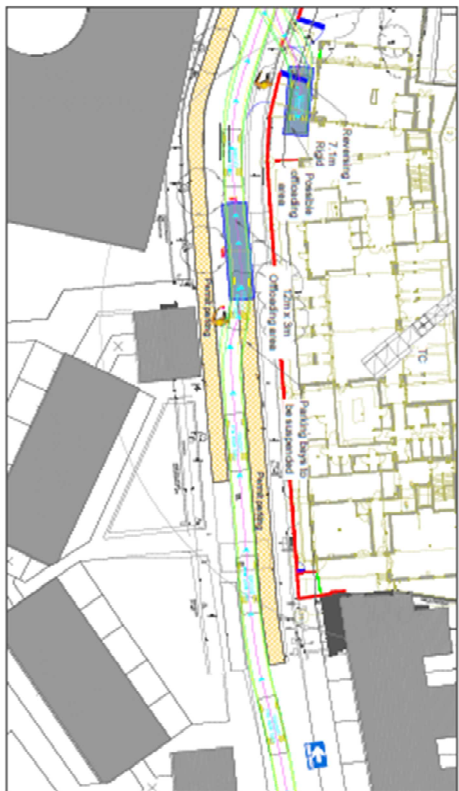

Designed by
OB
 McNeill
 Brennan

KEY
 Truck Forward
 Offloading area
 Traffic Movement

Title
 7.1m Small Rigid - Reversing into Site
 Details
 Status: Draft
 Scale: @A3
 Date: 15.02.18
 Rev: 01
 Drawing #: 03b

On behalf of
GallifordTry