


- Contractors must check all dimensions on site. Only figured dimensions are to be worked from. Discrepancies must be reported to the Architect or Engineer before proceeding. © This drawing is copyright.
- Reproduced from OS Stenap & by permission of Ordnance Survey® on behalf of The Controller of Her Majesty's Stationery Office. © Crown copyright 2008. All rights reserved. Licence number 100007126.

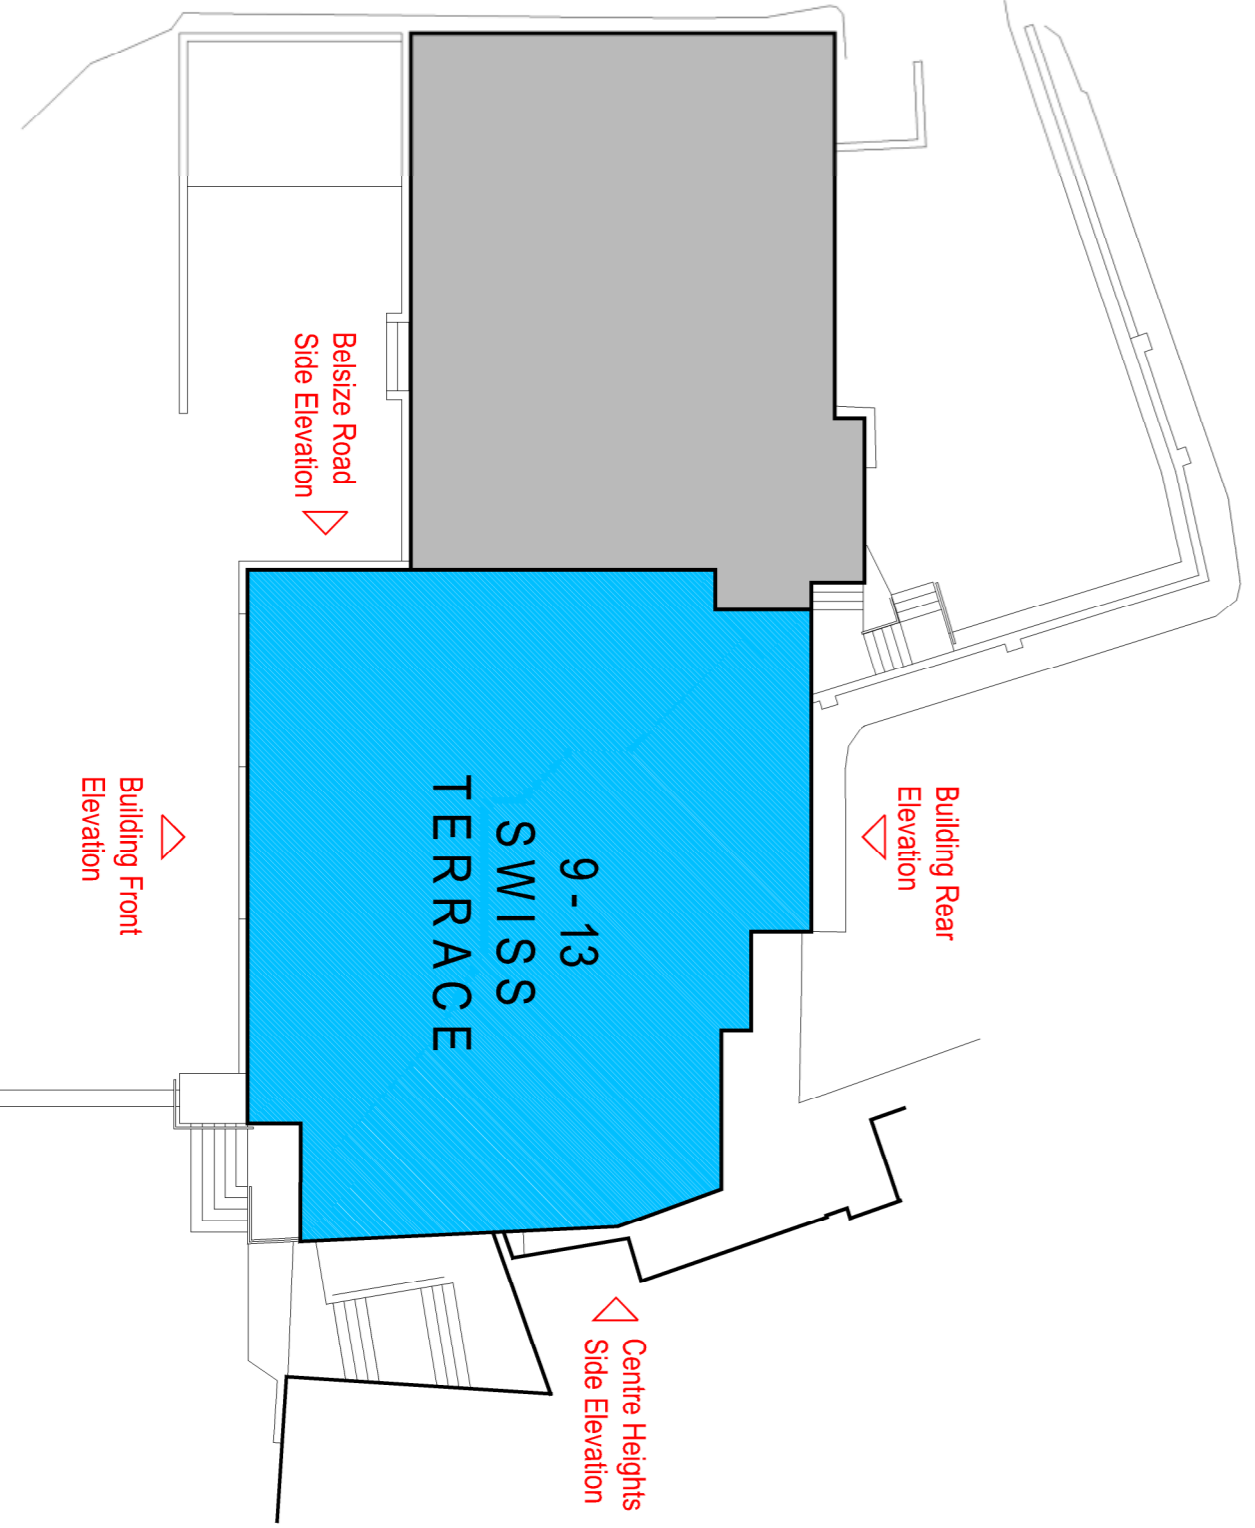

PLANNING ISSUE

Revision	Description	Drawn	Checked	Date
Preliminary	<input type="checkbox"/> Information	<input type="checkbox"/> Tender	<input type="checkbox"/> Construction	<input type="checkbox"/> As Built



Woods Hardwick
Architects, Engineers and Development Consultants

The MOUNTVIEW LODGE, SWISS TERRACE
SWISS COTTAGE
EXISTING BUILDING ELEVATIONS

Scale 1:100 @ A1 Date MARCH 2018 Drawn JA Chk DC

18086 - P04

Please consider the environment before printing this drawing