
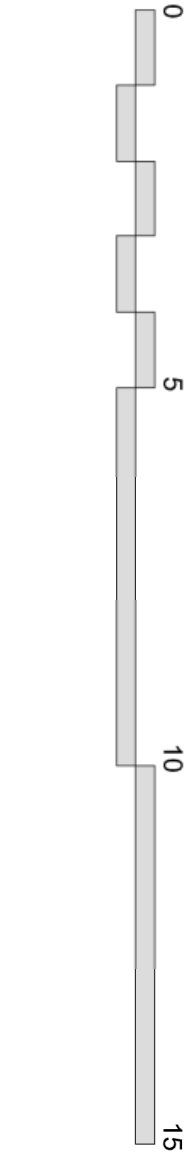


1. Contractors must check all dimensions on site. Only figured dimensions are to be worked from. Discrepancies must be reported to the Architect or Engineer before proceeding. © This drawing is copyright
2. Reproduced from OS Sitemap © by permission of Ordnance Survey® on behalf of The Controller of Her Majesty's Stationery Office. © Crown copyright 2008. All rights reserved. Licence number 100007126.

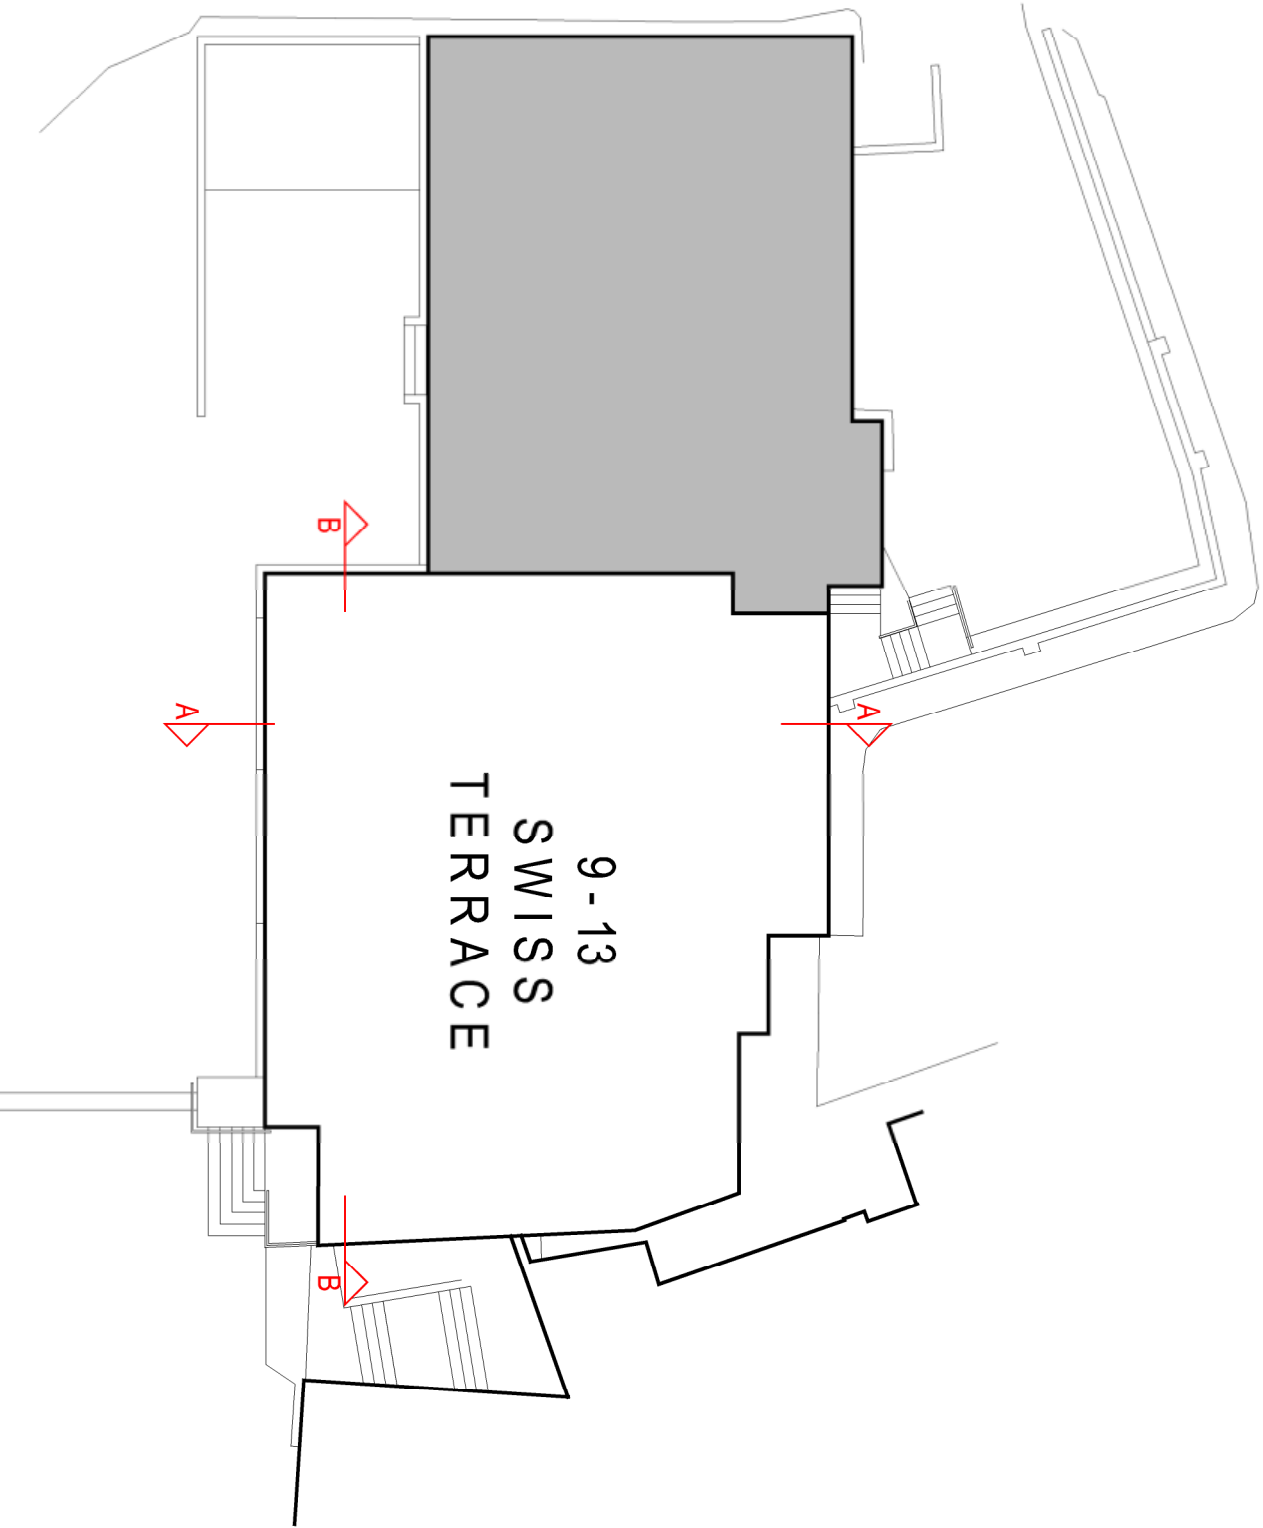

PLANNING ISSUE

Revision

Primary

Information

Tender

Construction

Drawn

Checked

Date

15-17 Goldington Road

W40 3NH

United Kingdom

T: +44 (0)1234 258852

mail@woodshardwick.com

www.woodshardwick.com

The

MOUNTVIEW LODGE, SWISS TERRACE

SWISS COTTAGE

EXISTING BUILDING SECTIONS

Architects, Engineers and Development Consultants

Woods Hardwick

Scale

1:100 @ A1

Date

MARCH 2018

Drawn

JA

OK

DC

18086 - P05