



- Contractors must check all dimensions on site. Only figured dimensions are to be worked from. Discrepancies must be reported to the Architect or Engineer before proceeding. © This drawing is copyright.
- Reproduced from OS Sitenap ® by permission of Ordnance Survey® on behalf of The Controller of Her Majesty's Stationery Office. © Crown copyright 2008. All rights reserved. Licence number 100007126.

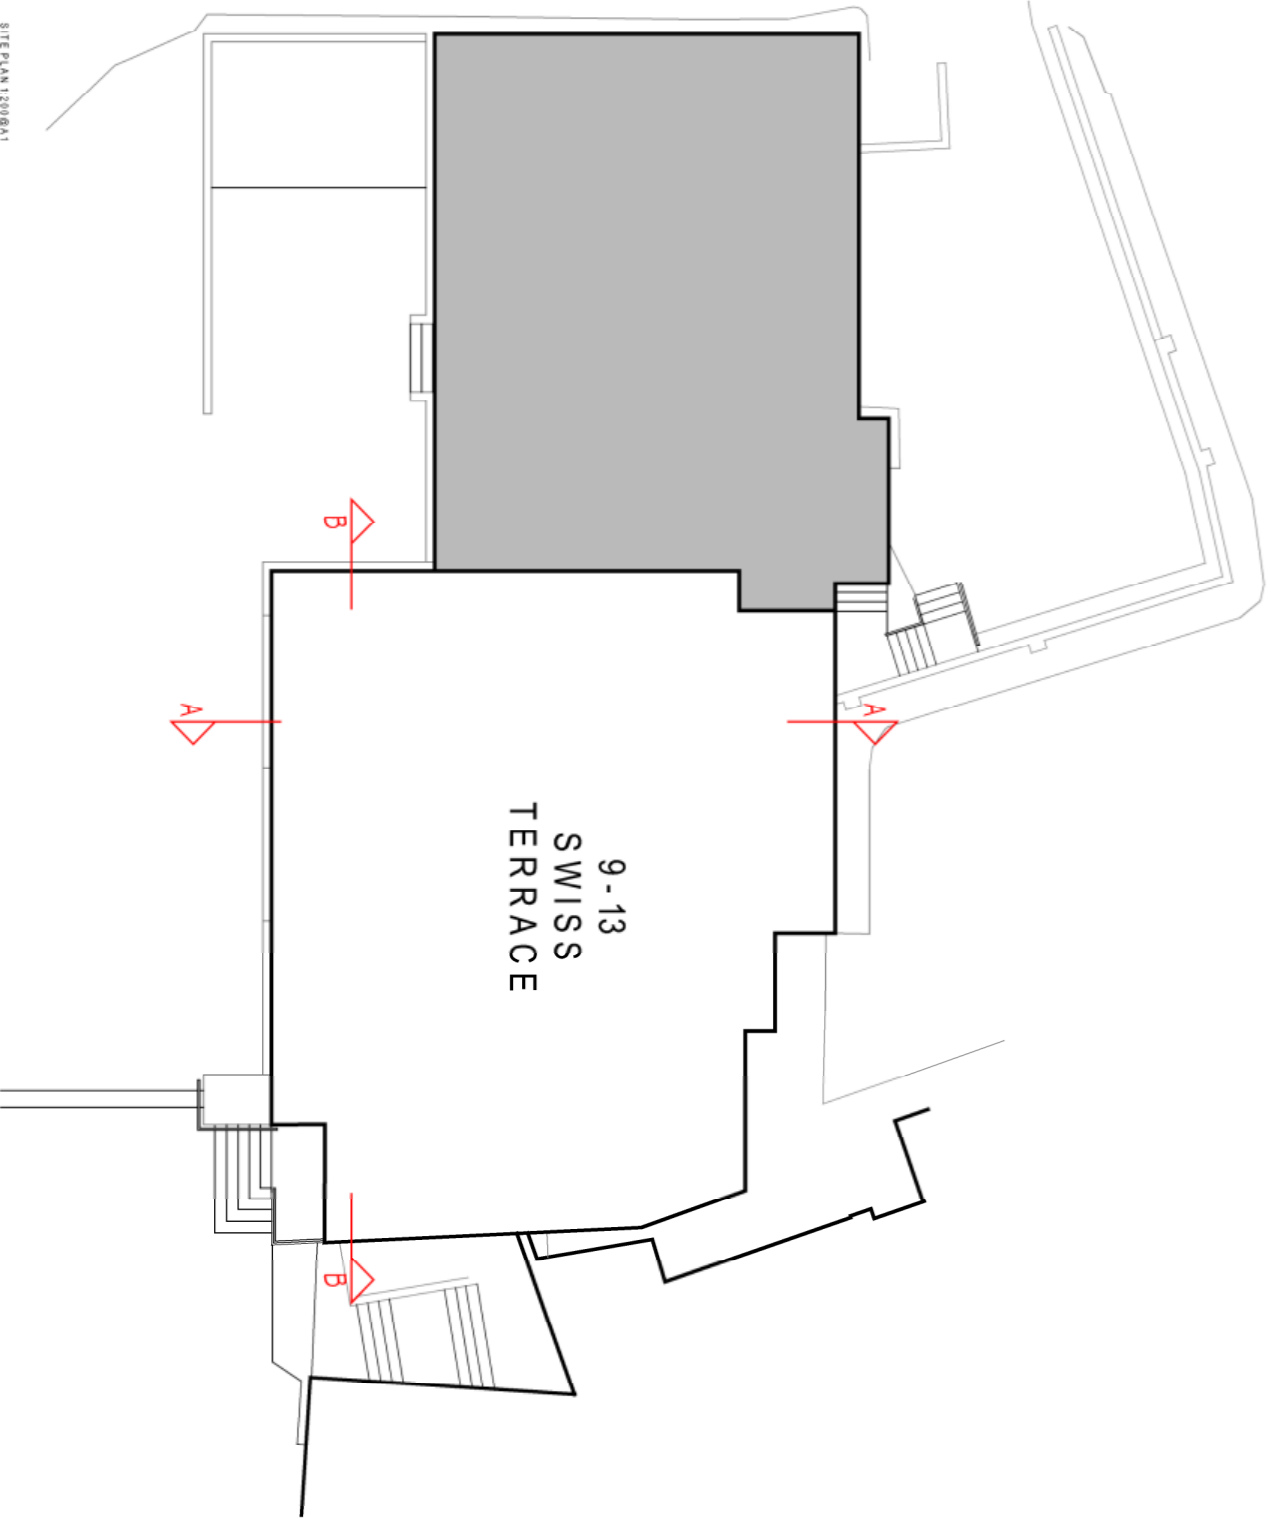

**PLANNING ISSUE**

Revision	Description	Tender	Drawn	Checked	Date		
Preliminary	<input type="checkbox"/>	Information	<input checked="" type="checkbox"/>	Construction	<input type="checkbox"/>	As Built	<input type="checkbox"/>


**Woods Hardwick**  
 Architects, Engineers and Development Consultants  
 15-17 Goldsmith Road, MK40 3NH, United Kingdom  
 T +44 (0)1234 288862, F +44 (0)1234 288862, email@woods-hardwick.com, www.woods-hardwick.com

The **MOUNTVIEW LODGE, SWISS TERRACE SWISS COTTAGE**  
**ALTERATIONS SECTIONS**  
 Scale: 1:100@A1 Date: MARCH 2018 Drawn: JA Chk: DC