





- Contractors must check all dimensions on site. Only figured dimensions are to be worked from. Discrepancies must be reported to the Architect or Engineer before proceeding. © This drawing is copyright
- Reproduced from OS Sitemap® by permission of Ordnance Survey® on behalf of The Controller of Her Majesty's Stationery Office. © Crown copyright 2008. All rights reserved. Licence number 100007126.

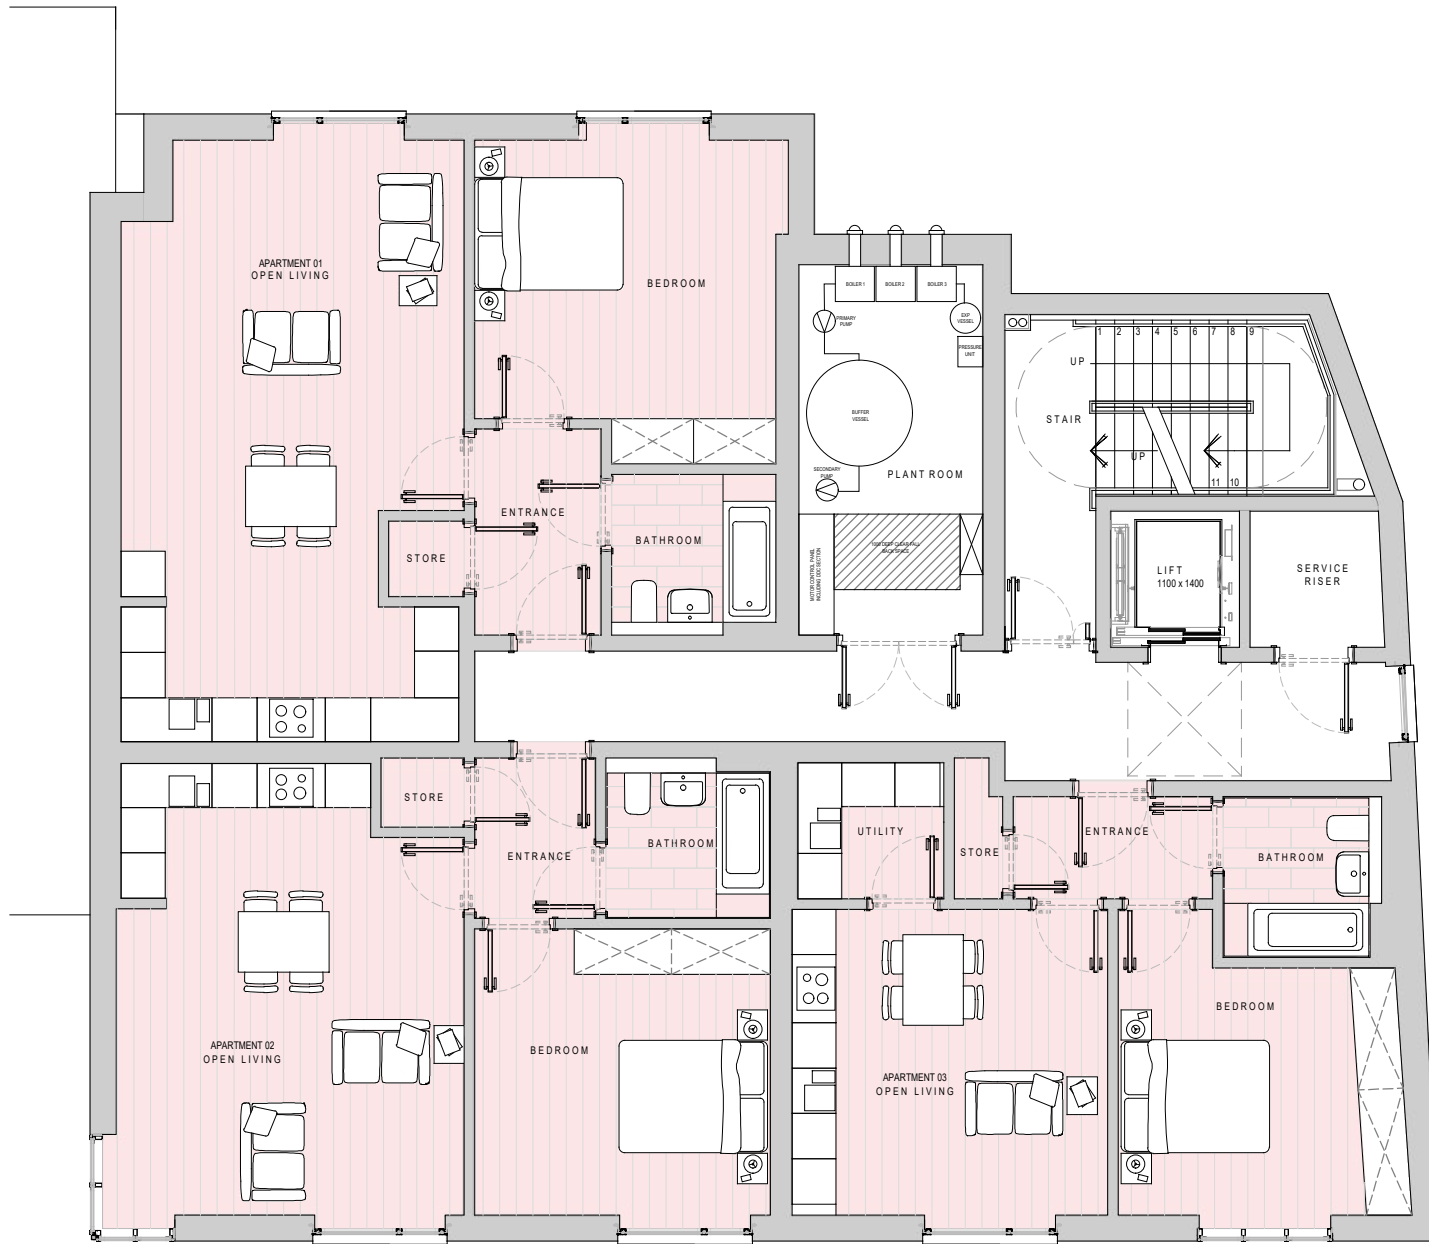


PROPOSED NEW SIXTH FLOOR 1:100

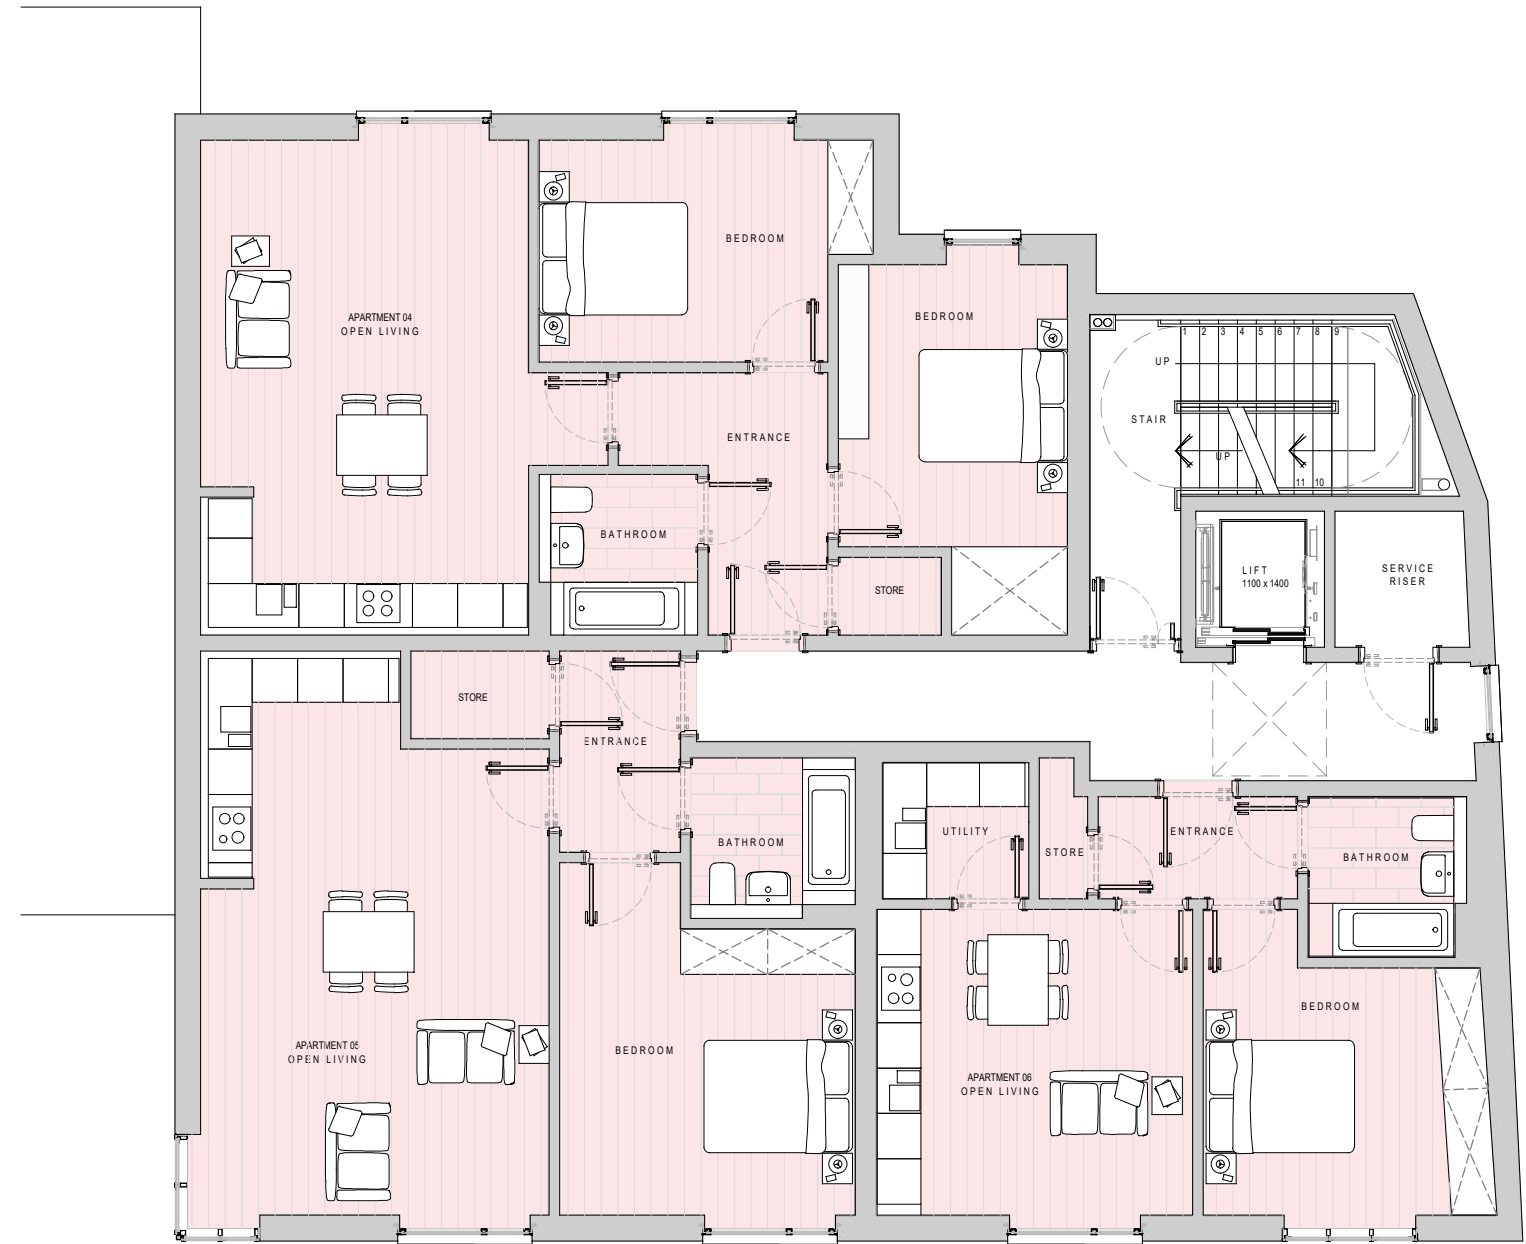

PROPOSED NEW SEVENTH FLOOR 1:100



Do not scale off this drawing
This drawing is for identification and is intended for planning purposes only

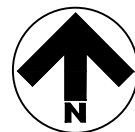

Revision	Description	Drawn	Checked	Date
E	Drawing Title Updated	CSB	DC	19-10-18
D	Scheme design updated to reflect daylight feedback	DC		05-10-18
C	Scheme design updated to reflect Pre-Planning feedback	DC		09-08-18
B	Apartment windows amended.	JA	DC	04-05-18
A	Apartment numbers amended.	JA	DC	02-05-18

Preliminary Information Tender Construction As Built



Title MOUNTVIEW LODGE, SWISS TERRACE STEWARTBY
 Details PROPOSED SIXTH AND SEVENTH FLOORS
 Scale 1:100 @ A3 Date MARCH 2018 Drawn JA Chk DC
 15-17 Goldington Road Bedford MK40 3JH United Kingdom
 T. +44 (0)1234 269862 F. +44 (0)1234 353034
 mail@woodshardwick.com www.woodshardwick.com

PLANNING ISSUE

Please consider the environment before printing this drawing