


**General Notes:**  
 Copyright Reserved:  
 This drawing and its subject matter are the confidential property of Bruno Paolucci Architecture and shall not be copied, reproduced, used or disclosed to others without the prior written authority of Bruno Paolucci Architecture

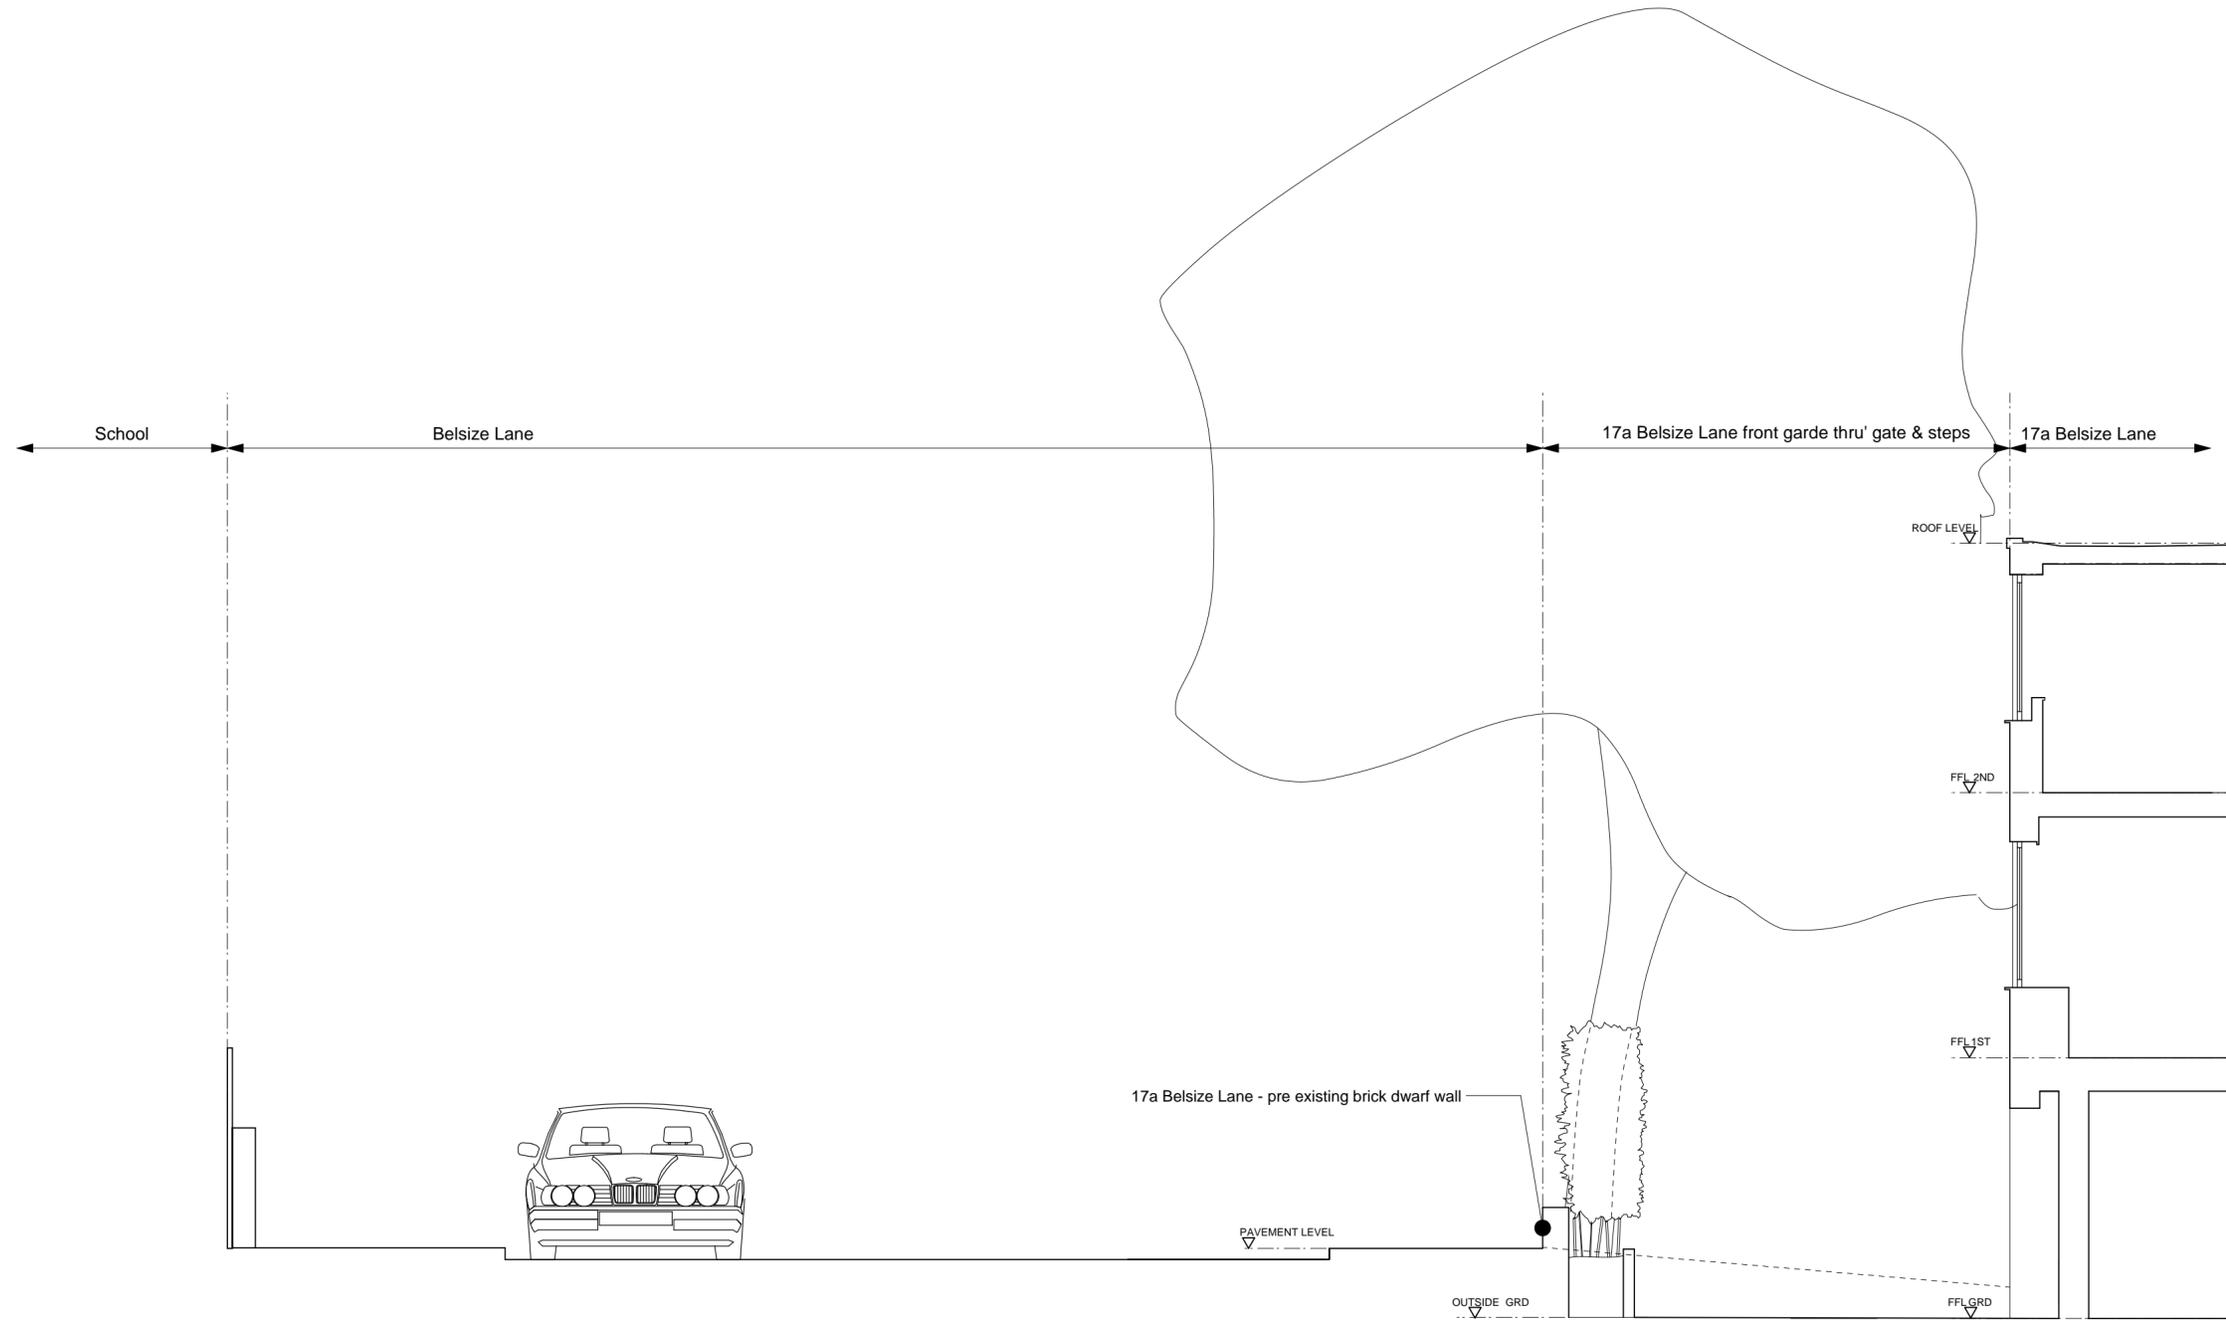

**section BB**

|   |  |
|---|--|
| PLANNING ISSUE  | 11/18- A   |
| ISSUE   | DATE/ REV  |
| <b>bruno paolucci architecture</b><br>43 Upton Road London N1 4HE                         |  |
| E mail@brunopaolucciarchitecture.com<br>T 0207 249 0527 WWW brunopaolucciarchitecture.com |  |
| client :  | Christopher Czarnocki                            |
| job title:  | 17A BELSIZE LANE NW3 5AD- FRONT GARDEN AND FENCE |
| address :   | 17A BELSIZE LANE NW3 5AD                         |
| description:  | FRONT GARDEN FENCE-PRE EXISTING SECTION BB       |
| date: NOV 2018  | scale: 1 to 50 @ A1<br>1 to 100 @ A3             |
| drwg No. EX_148_11  | rev A  |

Do not scale off these drawings. All dimensions to be checked on site. This drawing is copyright