





# Swiss Cottage

Date: 18/09/ 2018

171 Finchley Rd.  
Swiss Cottage  
London  
NW3 6LB

Rev: B



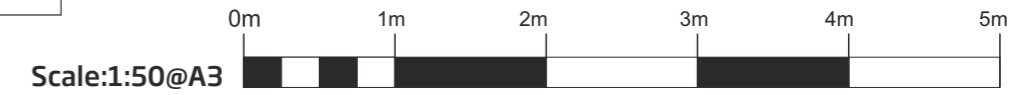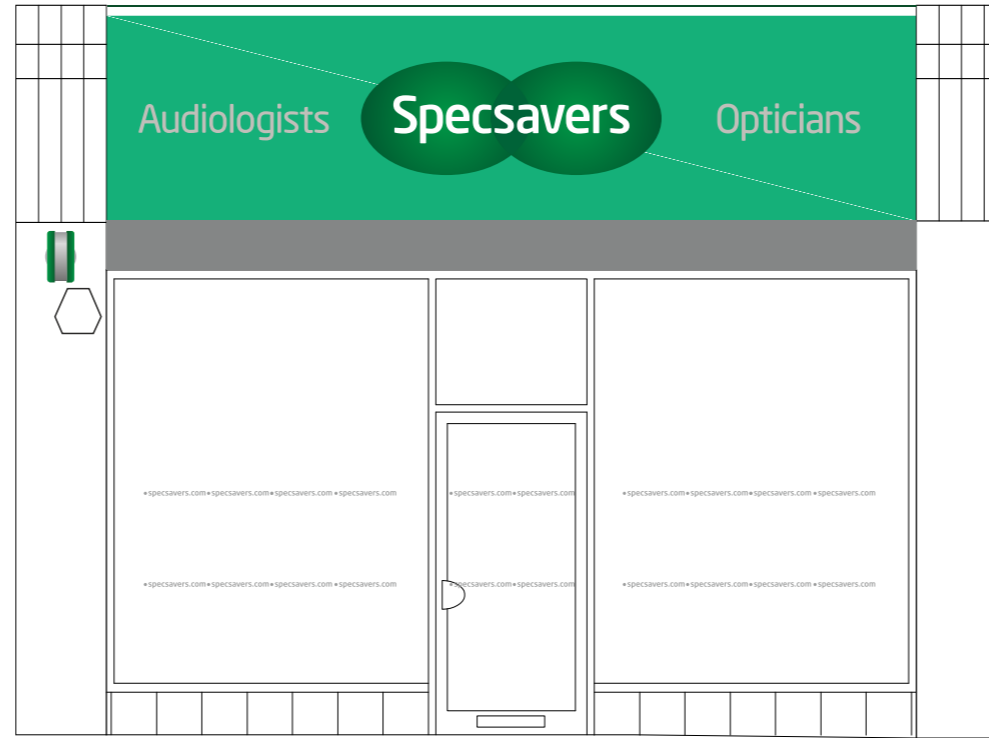

Site Address  
171 Finchley Rd.  
Swiss Cottage  
London  
NW3 6LB

Page Number  
2 of 5

Drawn by  
MB

Job Number  
95690

Date  
18/09/2018

Revision  
Rev A: fascia height reduced  
Rev B: Infill added to fascia

Drawing number  
95690/2




T: +44 (0) 1843 850800 - F: +44 (0) 1843 853537  
Email: sales@signscope.com


# Item 1

## Internally Illuminated Fascia Panel


Featuring moulded internally illuminated logo and push through sub texts

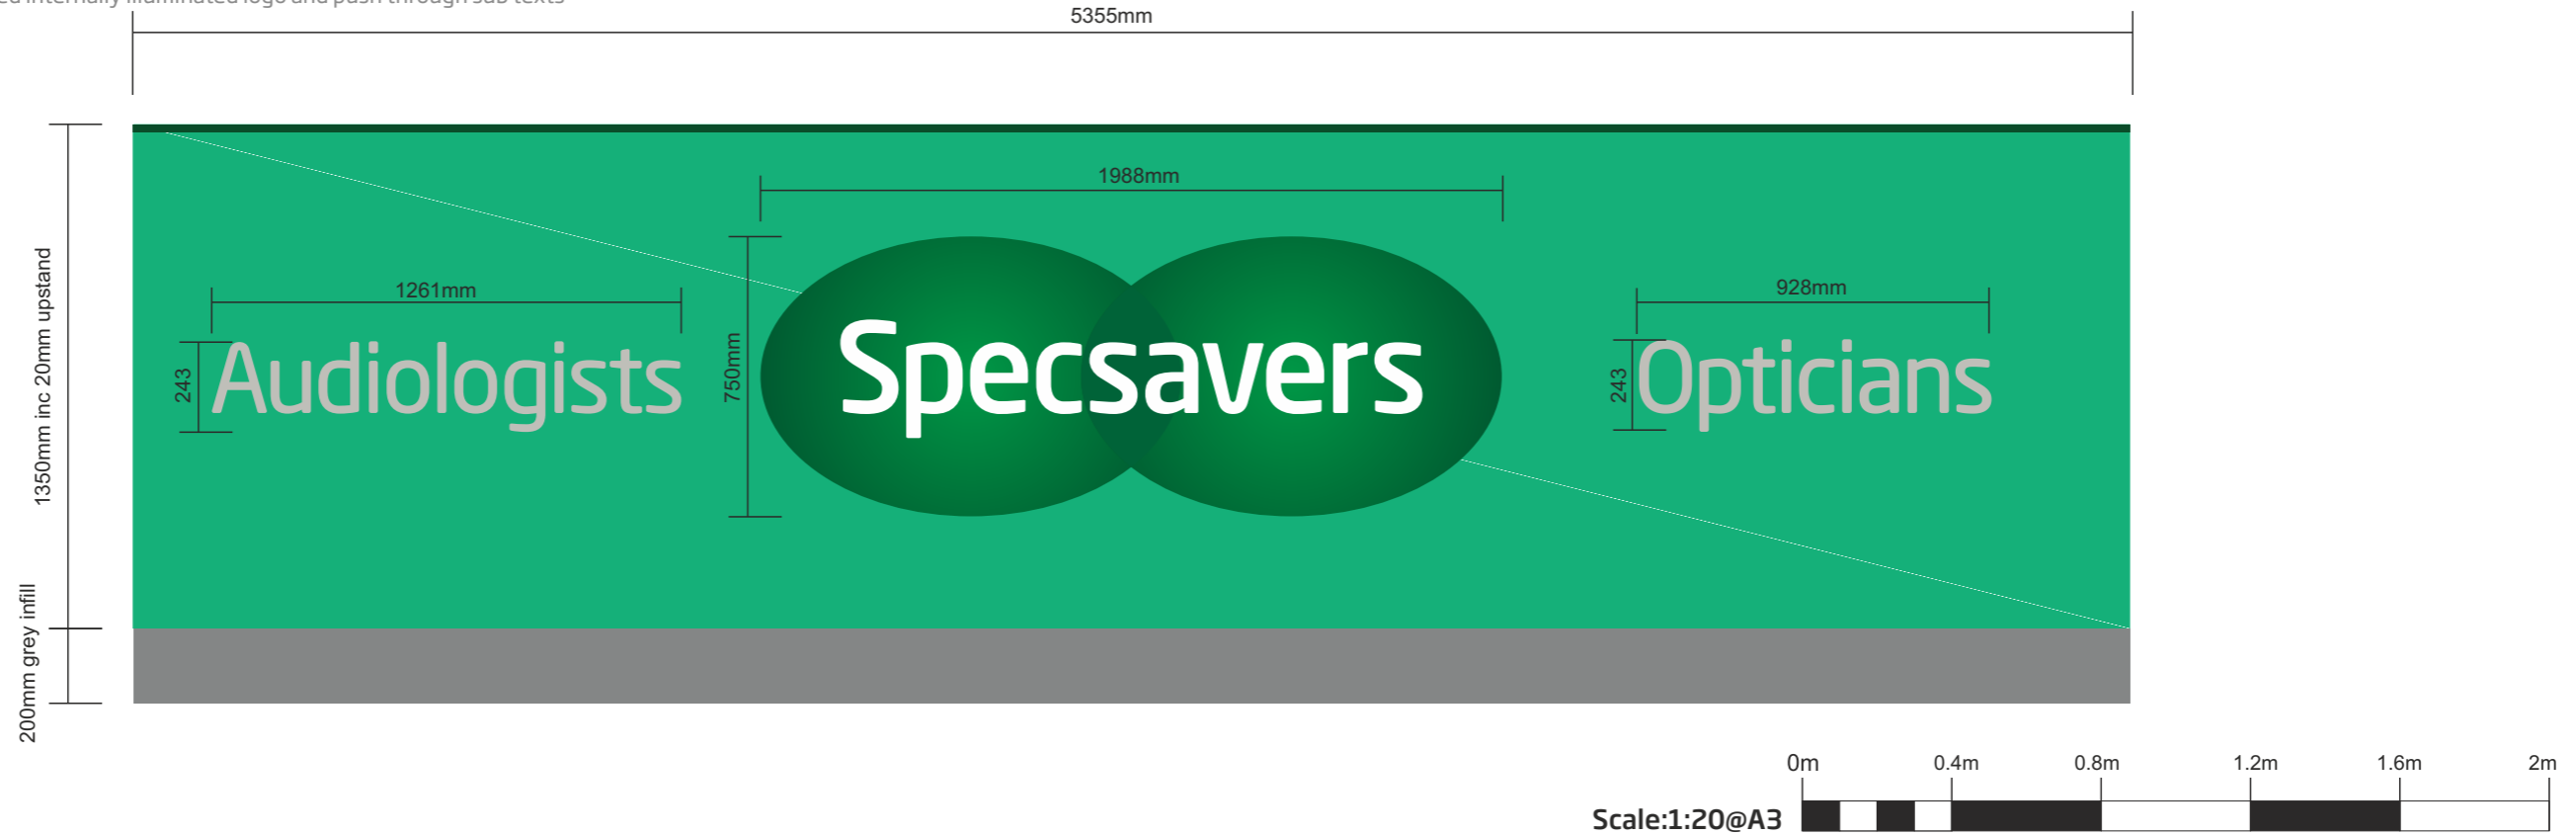

### Internally Illuminated Fascia Pod Detail

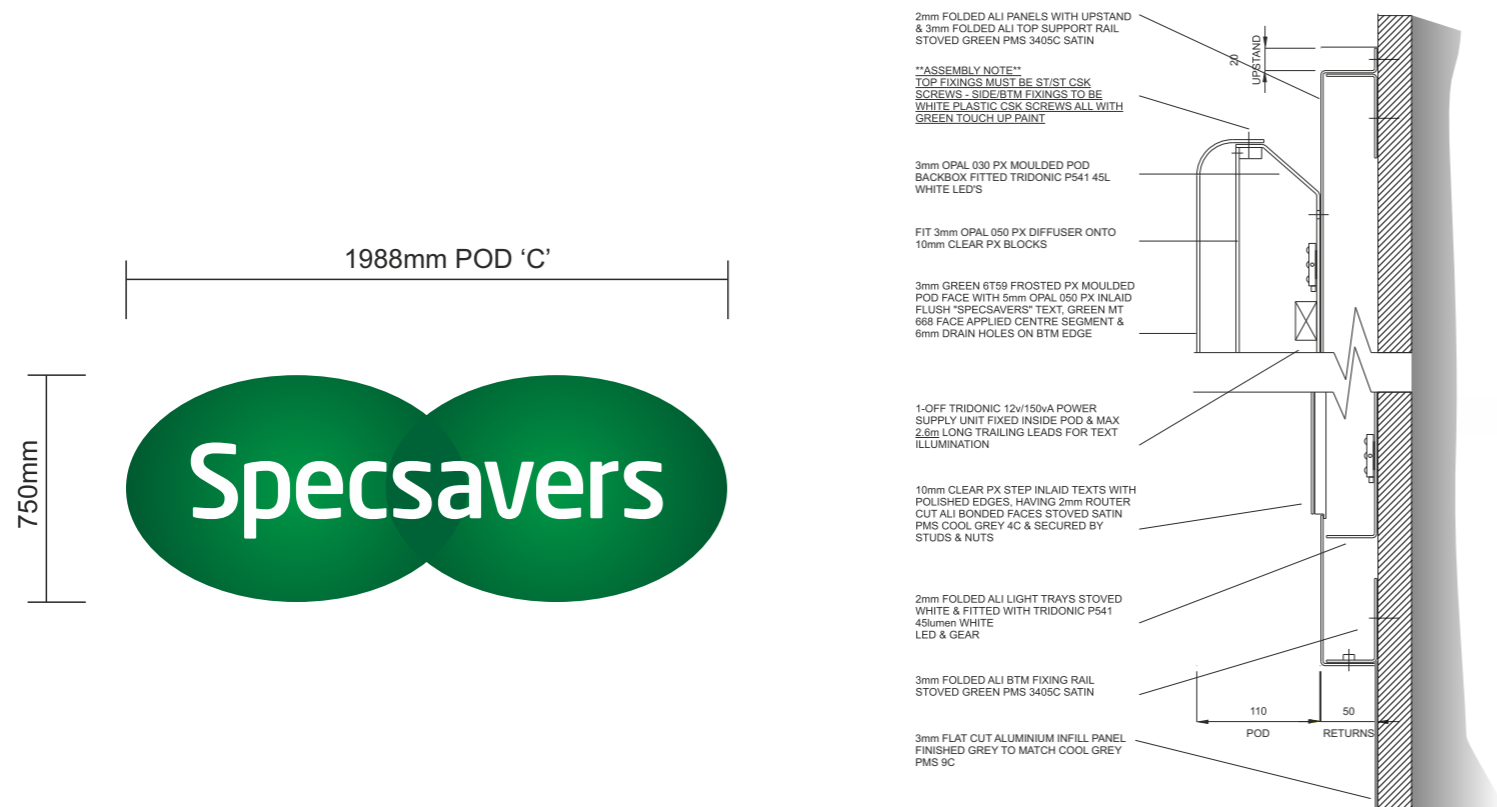

### Internally Illuminated Fascia Descriptor Sign Detail

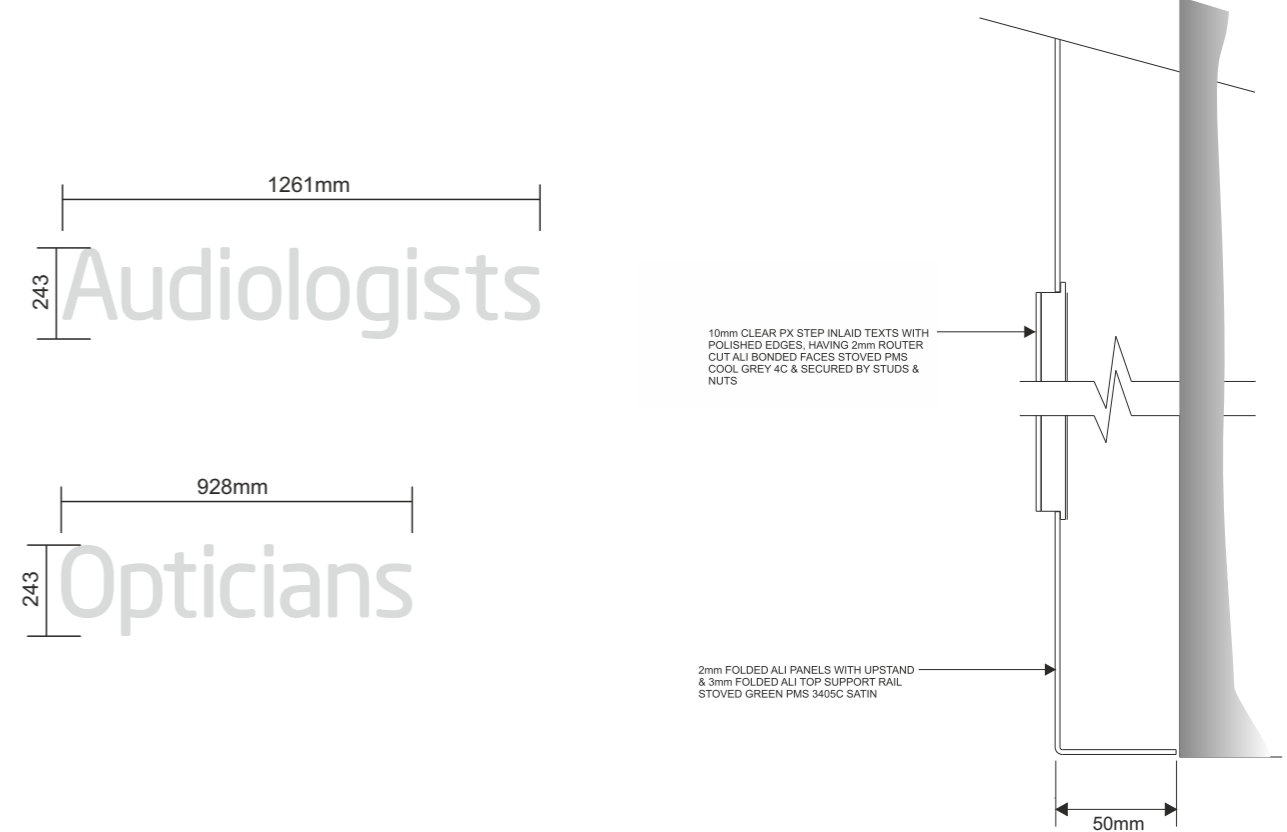

### Internally Illuminated Fascia 'C' Pod Sign Detail



#### Site Address

171 Finchley Rd.  
Swiss Cottage  
London  
NW3 6LB

#### Page Number

3 of 5

#### Job Number

95690

#### Revision

Rev A: fascia height reduced  
Rev B: Infill added to fascia

#### Drawn by

MB

#### Date

18/09/2018

#### Drawing number

95690/3

# Signscope

T: +44 (0) 1843 850800 - F: +44 (0) 1843 853537  
Email: sales@signscope.com

# Item 2

## Internally illuminated projection sign

Featuring moulded acrylic logo panel with inlaid 'Specsavers' acrylic text.




- PMS 3405C
- Green 6T59 Frosted Perspex
- PMS 3415C
- PMS Cool Grey 4C

### CONSTRUCTION

2MM ALUMINIUM CARCASE FORMED & WELDED TO CREATE A 'T' SECTION INCORPORATING A STEEL ARM & FIXING PLATE, COMPLETE WITH A CIRCULAR 2MM ALUMINIUM SPLIT HOUSING, FINISHED SATIN PMS COOLGREY 4C

THE ALUMINIUM CARCASE IS TO ACCEPT FLAT 3MM OPAL 050 DIFFUSER PANELS AND MOULDED 3MM GREEN 6T59 FROSTED PANELS. THE MOULDED PANELS ARE TO BE LASER CUT TO ACCEPT OPAL 050 TEXT SPECSAVERS.

THE SIGN IS FULLY ILLUMINATED BY 68 TRIDONIC P541 41LM LED'S OPERATED BY ONE SLIM TYPE 60 V/A DRIVER

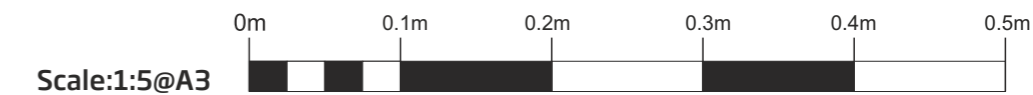

**Site Address**  
171 Finchley Rd.  
Swiss Cottage  
London  
NW3 6LB

**Page Number**  
4 of 5

**Drawn by**  
MB

**Job Number**  
95690

**Date**  
18/09/2018

**Revision Notes**  
Rev A: fascia height reduced  
Rev B: Infill added to fascia

**Drawing number**  
95690/4




T: +44 (0) 1843 850800 - F: +44 (0) 1843 853537  
Email: sales@signscope.com

# Item 3

## Reverse Applied Window Manifestation

Cut from frosted vinyl

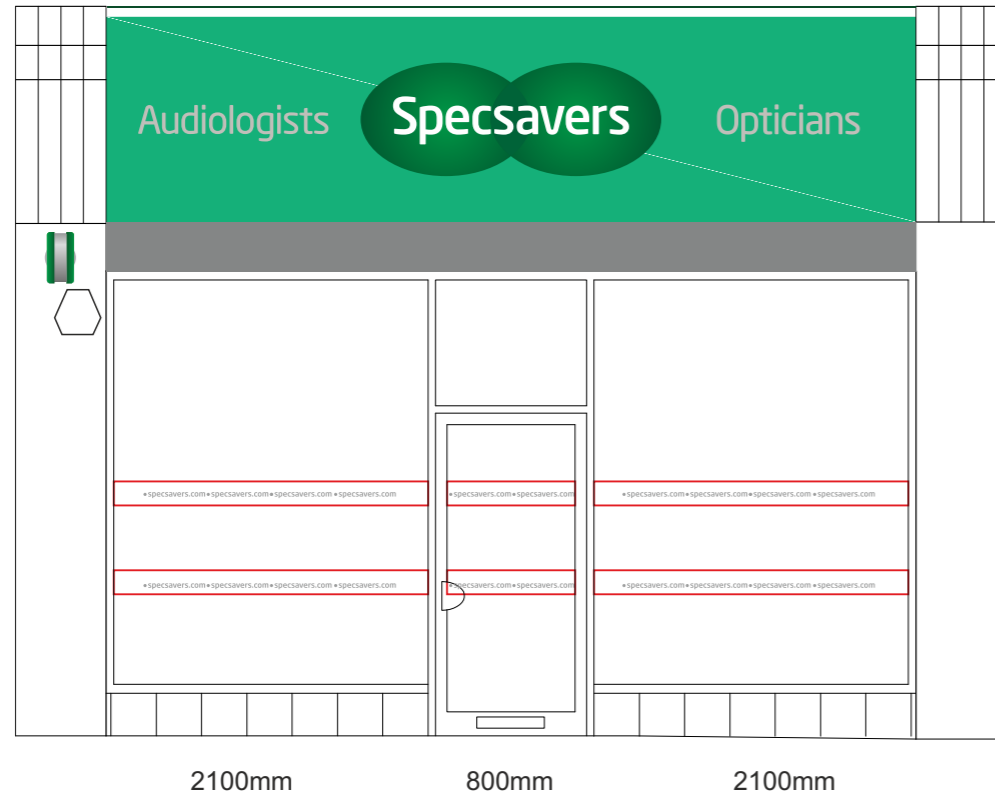

2100mm


800mm

2100mm

27 | •specsavers.com •specsavers.com •specsavers.com

Scale 1:5@A3

### Manifestation Layout

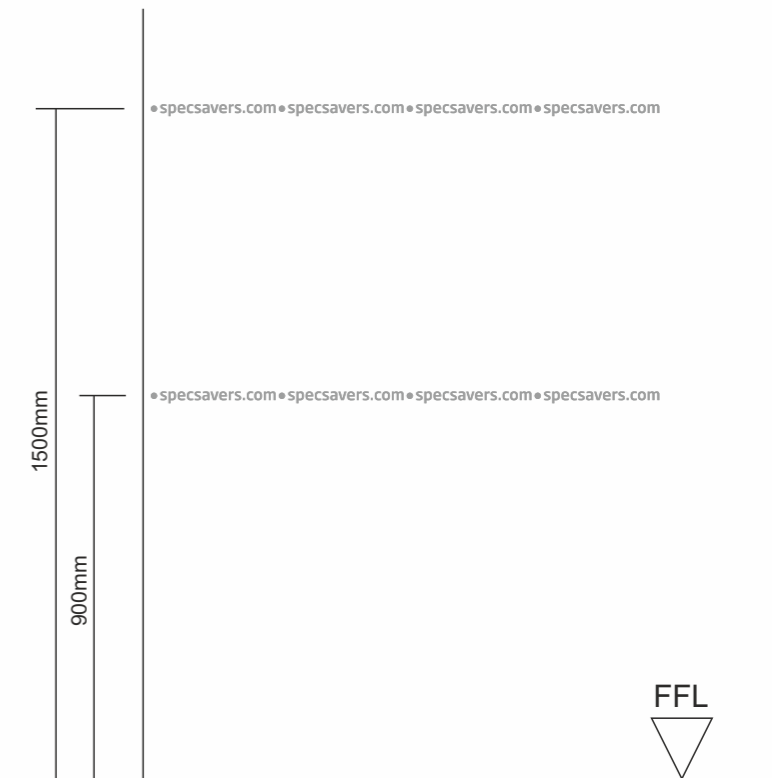

#### Site Address

171 Finchley Rd.  
Swiss Cottage  
London  
NW3 6LB

#### Page Number

5 of 5

#### Job Number

95690

#### Revision

Rev A: fascia height reduced  
Rev B: Infill added to fascia

#### Drawn by

MB

#### Date

18/09/2018

#### Drawing number

95690/5

# Signscope

T: +44 (0) 1843 850800 - F: +44 (0) 1843 853537  
Email: sales@signscope.com