



246868-A\_A-XX-XX-RP-TX-06003  
REV P01

# 1 TRITON SQUARE

NMA 2

OCTOBER 2018



---

# CONTENTS

1.0 SUMMARY OF NON MATERIAL AMENDMENTS

2.0 CONSENTED PLANNING DRAWINGS AND PROPOSED AMENDMENTS DRAWINGS

3.0 ADDITIONAL VISUALS



---

# 1.0

SUMMARY OF NON MATERIAL AMENDMENTS





## 1.0 SUMMARY OF NMA'S

	Name	Description of NMA
(1)	Stone Transoms Exchanged For Aluminium	A change in material of transoms at top of cores from stone effect to natural anodised aluminium.
(2)	Mullion Added to Top of Cores	Introduction of additional mullion to separate back painted glass spandrel panel from vision glazing - note spandrel panel hides steel column behind.
(3)	Core 2 Entrance Design	Core 2 Entrance depth increased to enhance visibility as a second office entrance.






---

# 2.0

CONSENTED PLANNING DRAWINGS AND PROPOSED AMENDMENTS DRAWINGS

CONSENTED PLANNING DRAWING

246868-A\_A-XX-GF-DR-AX-30020  
Ground Floor Plan

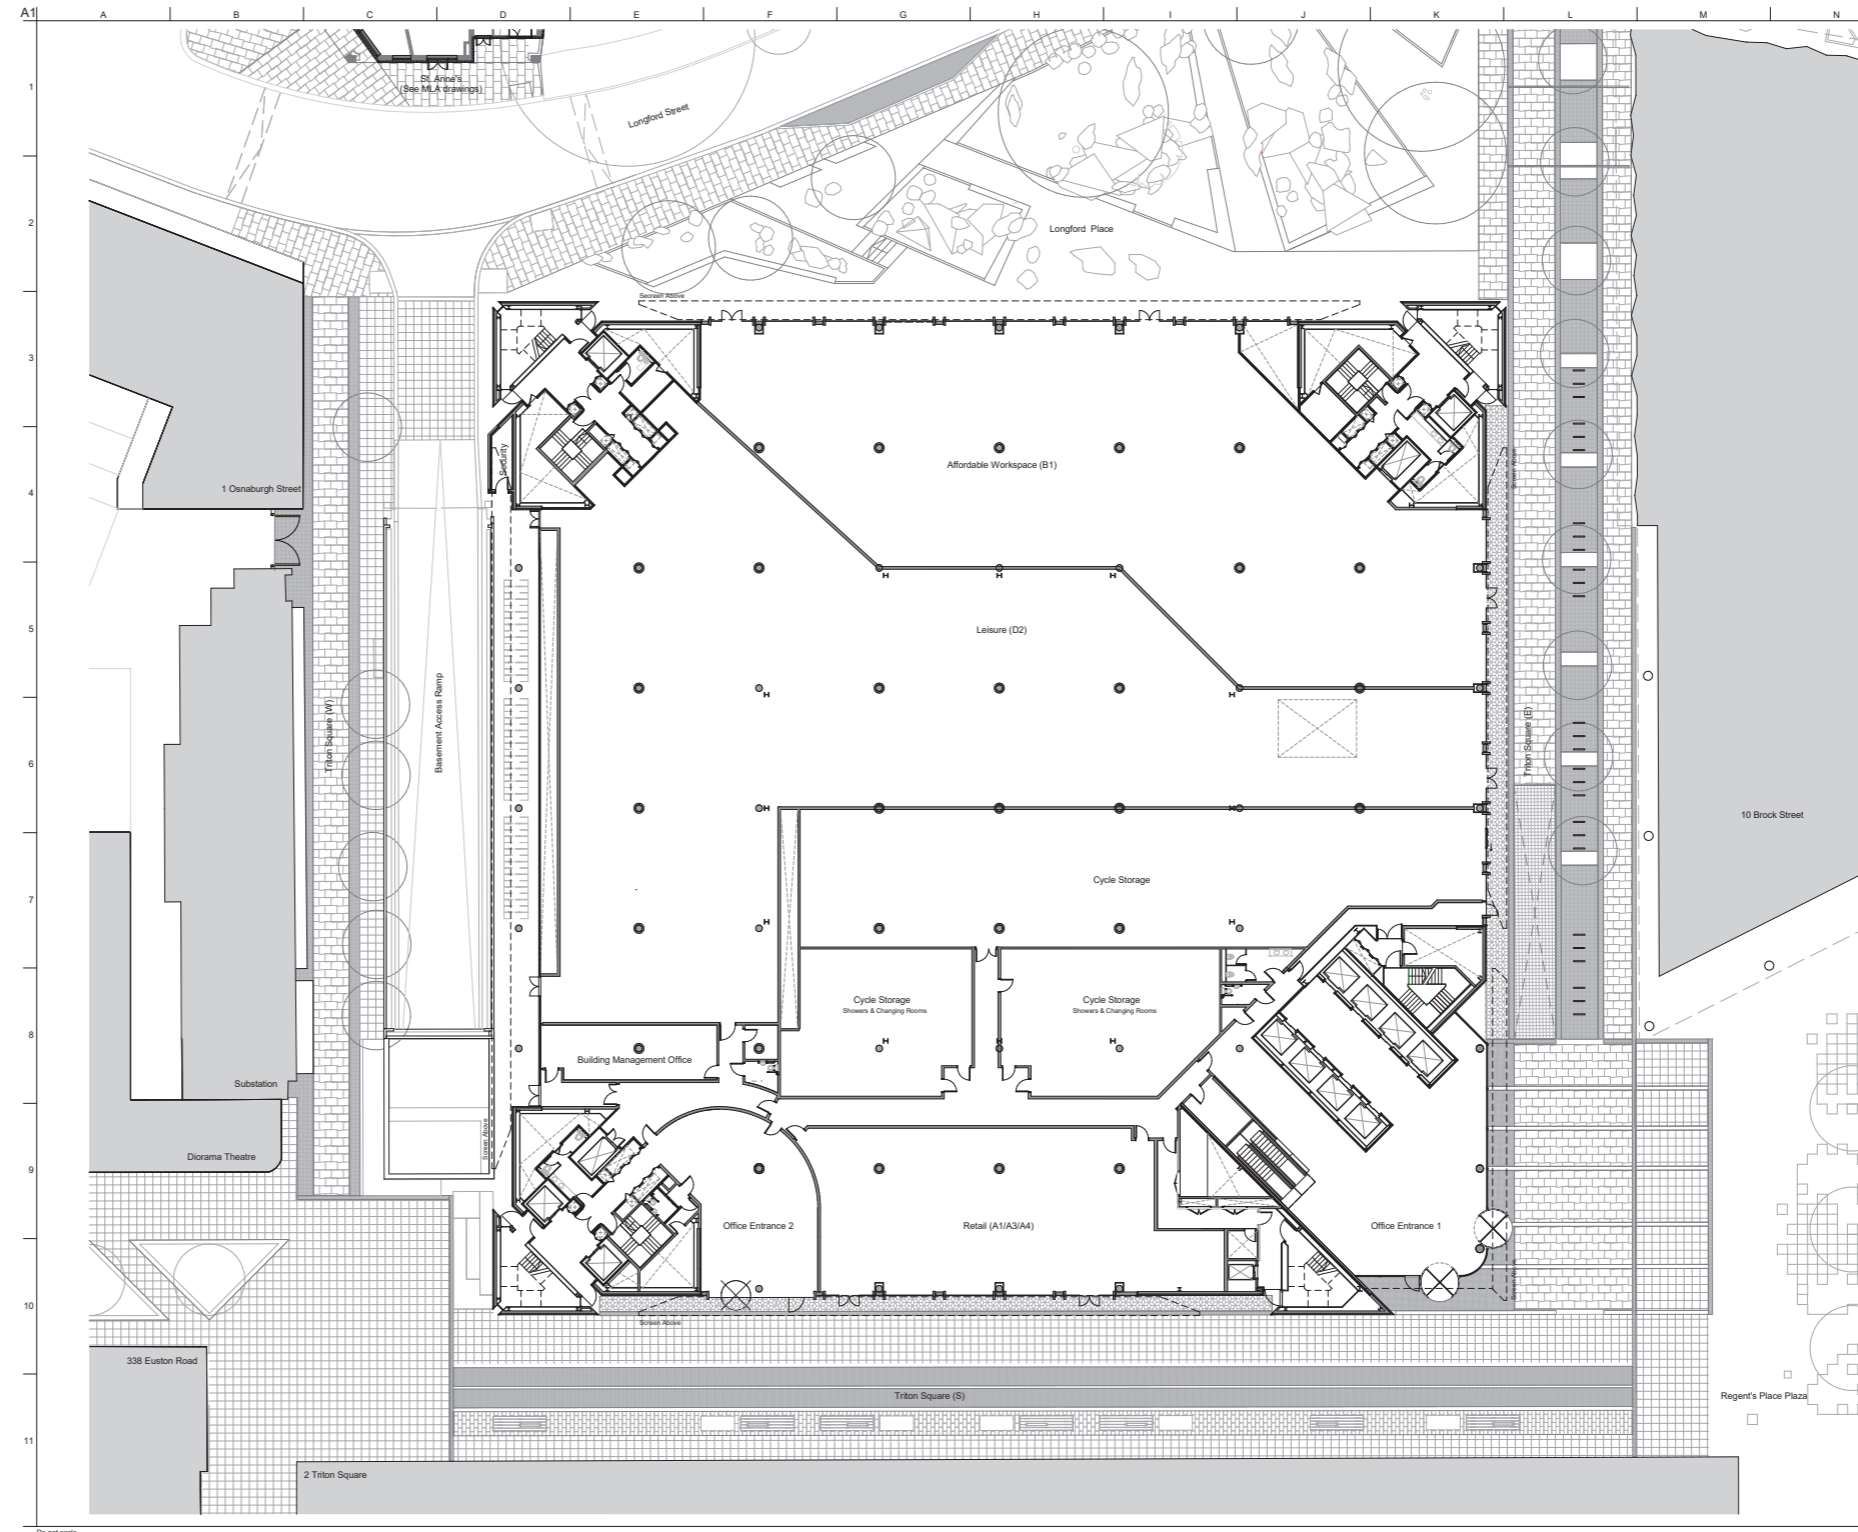

**FIGURED DIMENSIONS ONLY TO BE USED**  
Safety, Health and Environmental Information  
In addition to the hazards/risks normally associated with the types of work detailed on this drawing and noted in the designer risk assessments and health and safety plan, note the following:  
● It is assumed that all works on this drawing will be carried out by a competent contractor working, where appropriate, to an approved method statement.  
● Where applicable, significant residual risks are highlighted in the body of the drawing.



P03	22/08/18	Issued for Planning
P02	10/04/18	Issued for Planning
P01	13/10/16	Issued for Planning
Issue	Date	



**ARUP ASSOCIATES**  
1 Fitzroy Street  
London  
W1T 4BJ  
Tel: 020 7765 2025  
Fax: 020 7765 2041  
email: info@arupassociates.com  
Client

**British Land Property Management Limited**

Site Title  
**1 Triton Square and St. Anne's**

Drawing Title  
**1 Triton Square  
General Arrangement Plan  
Ground Floor  
Proposed**

Scale of A1 1 : 200

Discipline	Architecture
Job No	246868
Drawing No	Planning
Drawing Ref	246868-A_A-XX-GF-DR-AX-30020
Sheet	P03




**PROPOSED AMENDMENT DRAWING**

**246868-A\_A-XX-GF-DR-AX-30020  
Ground Floor Plan**

**Amendment**

- (3) The depth of Core 2 entrance has increased from 300mm to 1000mm to enhance visibility as a second office entrance. Proportions and consistency of design approach maintained.

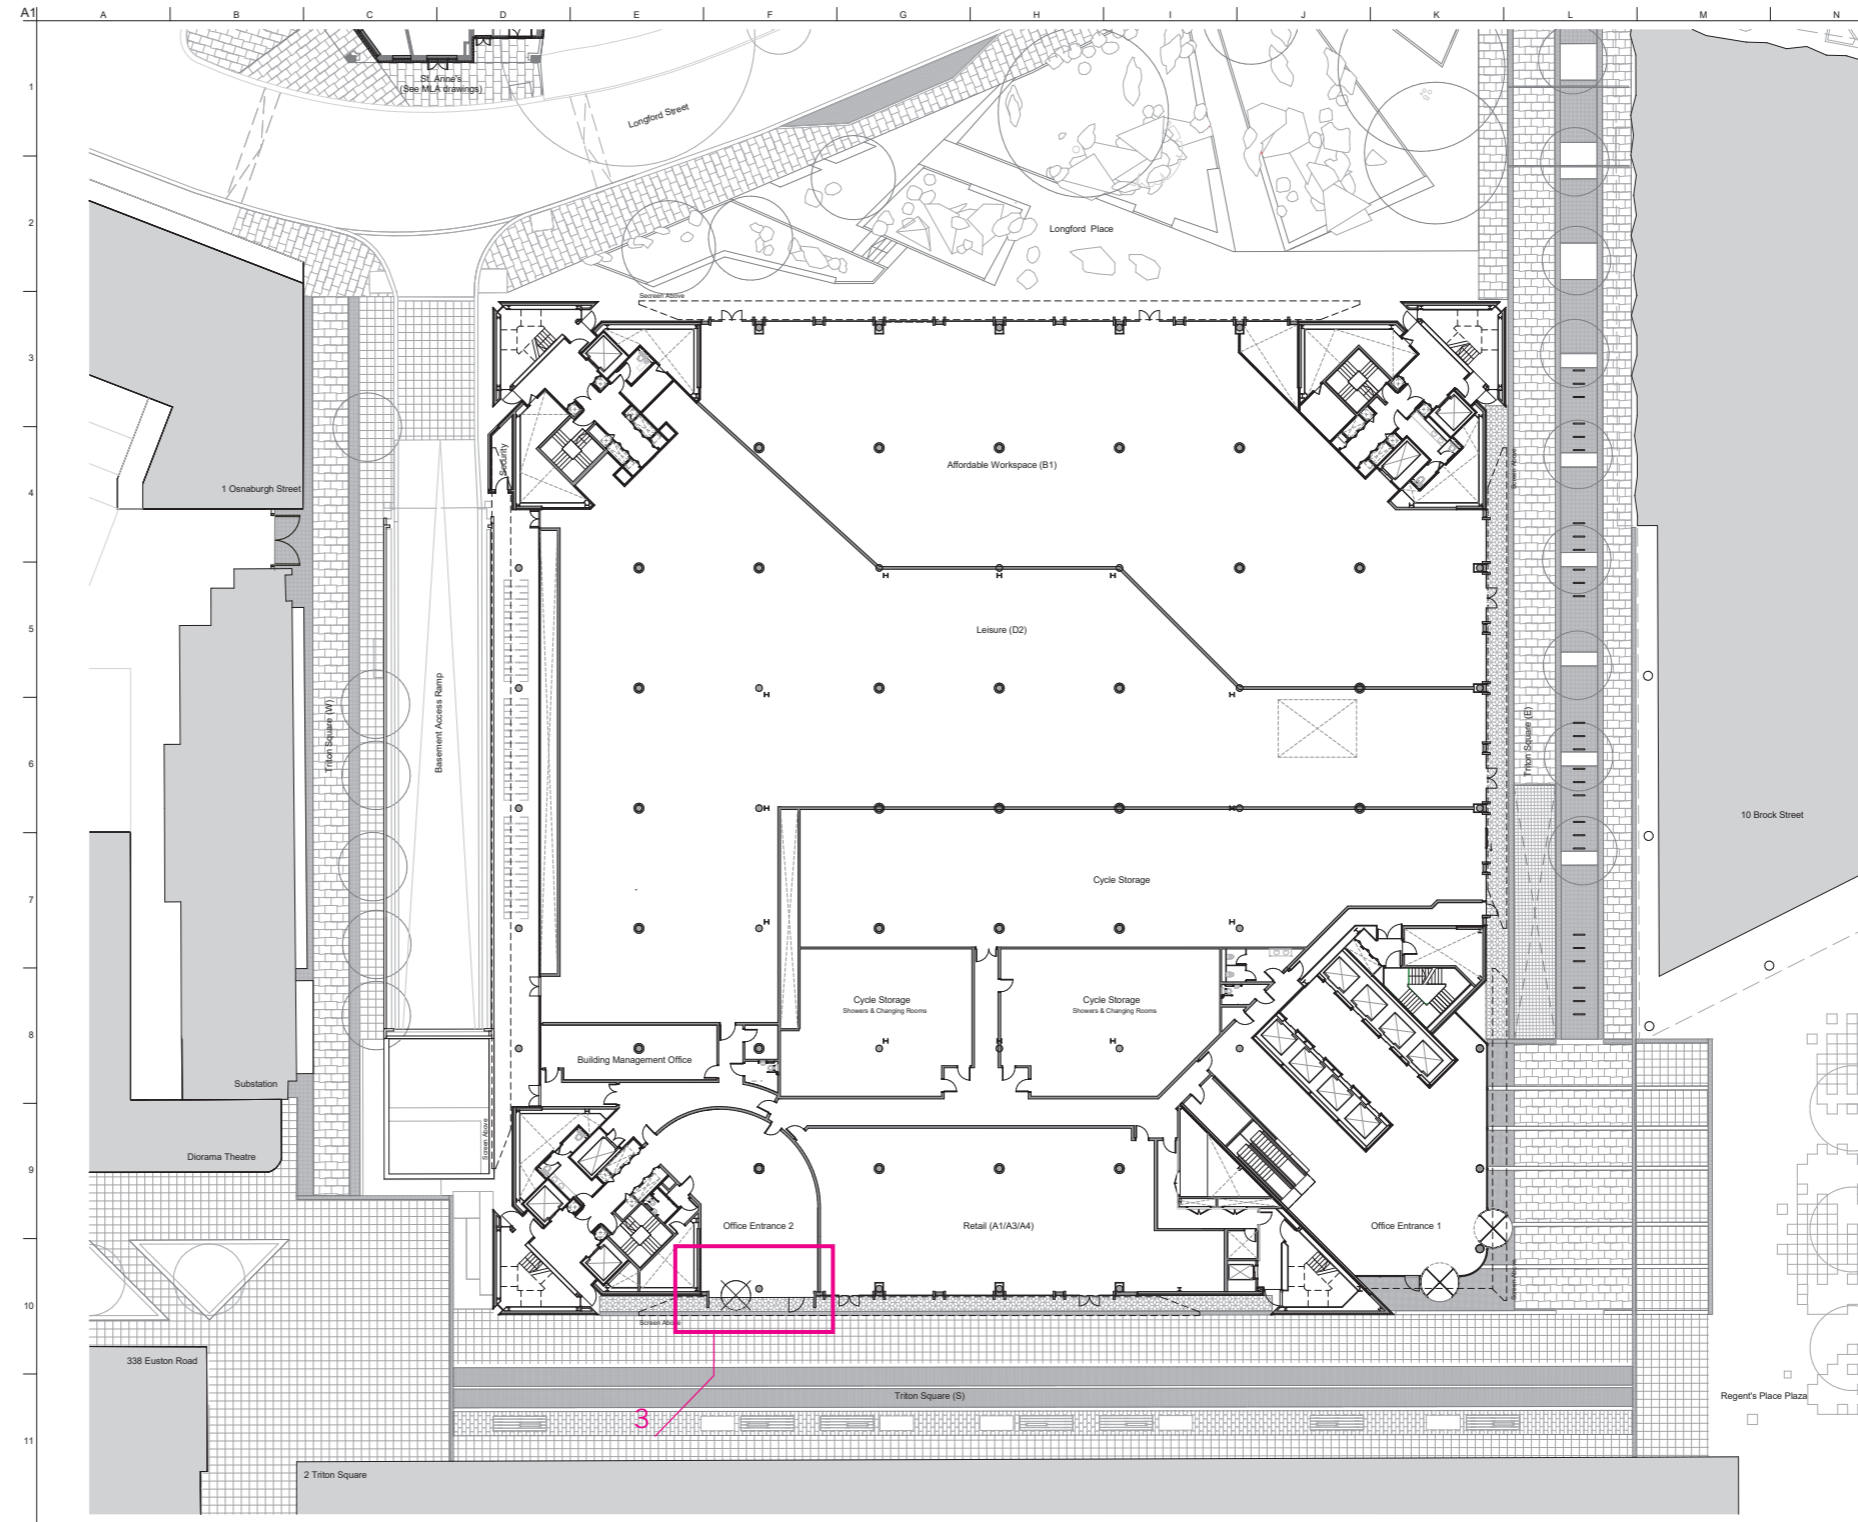

**FIGURED DIMENSIONS ONLY TO BE USED**  
Safety, Health and Environmental Information  
In addition to the hazards/risks normally associated with the types of work detailed on this drawing and noted in the designer risk assessments and health and safety plan, note the following:  
● It is assumed that all works on this drawing will be carried out by a competent contractor working, where appropriate, to an approved method statement.  
● Where applicable, significant residual risks are highlighted in the body of the drawing.



P04	08/10/18	Issued for Planning
P03	22/08/18	Issued for Planning
P02	10/04/18	Issued for Planning
P01	13/10/16	Issued for Planning
Issue	Date	



**ARUP ASSOCIATES**  
1 Fitzroy Street  
London  
W1T 4BJ  
Tel: 020 7765 2025  
Fax: 020 7765 2041  
email: info@arupassociates.com  
Client

**British Land Property Management Limited**

Job Title  
**1 Triton Square and St. Anne's**

Drawing Title  
**1 Triton Square  
General Arrangement Plan  
Ground Floor  
Proposed**

Scale of A1 1 : 200

Discipline	Architecture
Job No	246868
Drawing No	Planning
Drawing Ref	246868-A_A-XX-GF-DR-AX-30020
Sheet	P04