


PROPOSED LICENSED BETTING OFFICE  
 AT 1A, MURRAY STREET, N.W.1.

ARCHITECTS	L.C.C.
No.	6973
27 JUN 1963	
REF. TO	

DRWG. N<sup>o</sup> 133/1  
 Scale : 1/4" to 1'0"  
 Date : JUNE 1963

H.E. WATKINSON & PARTNERS  
 Chartered Surveyors & Architects  
 240, KENTISH TOWN RD., N.W.5.



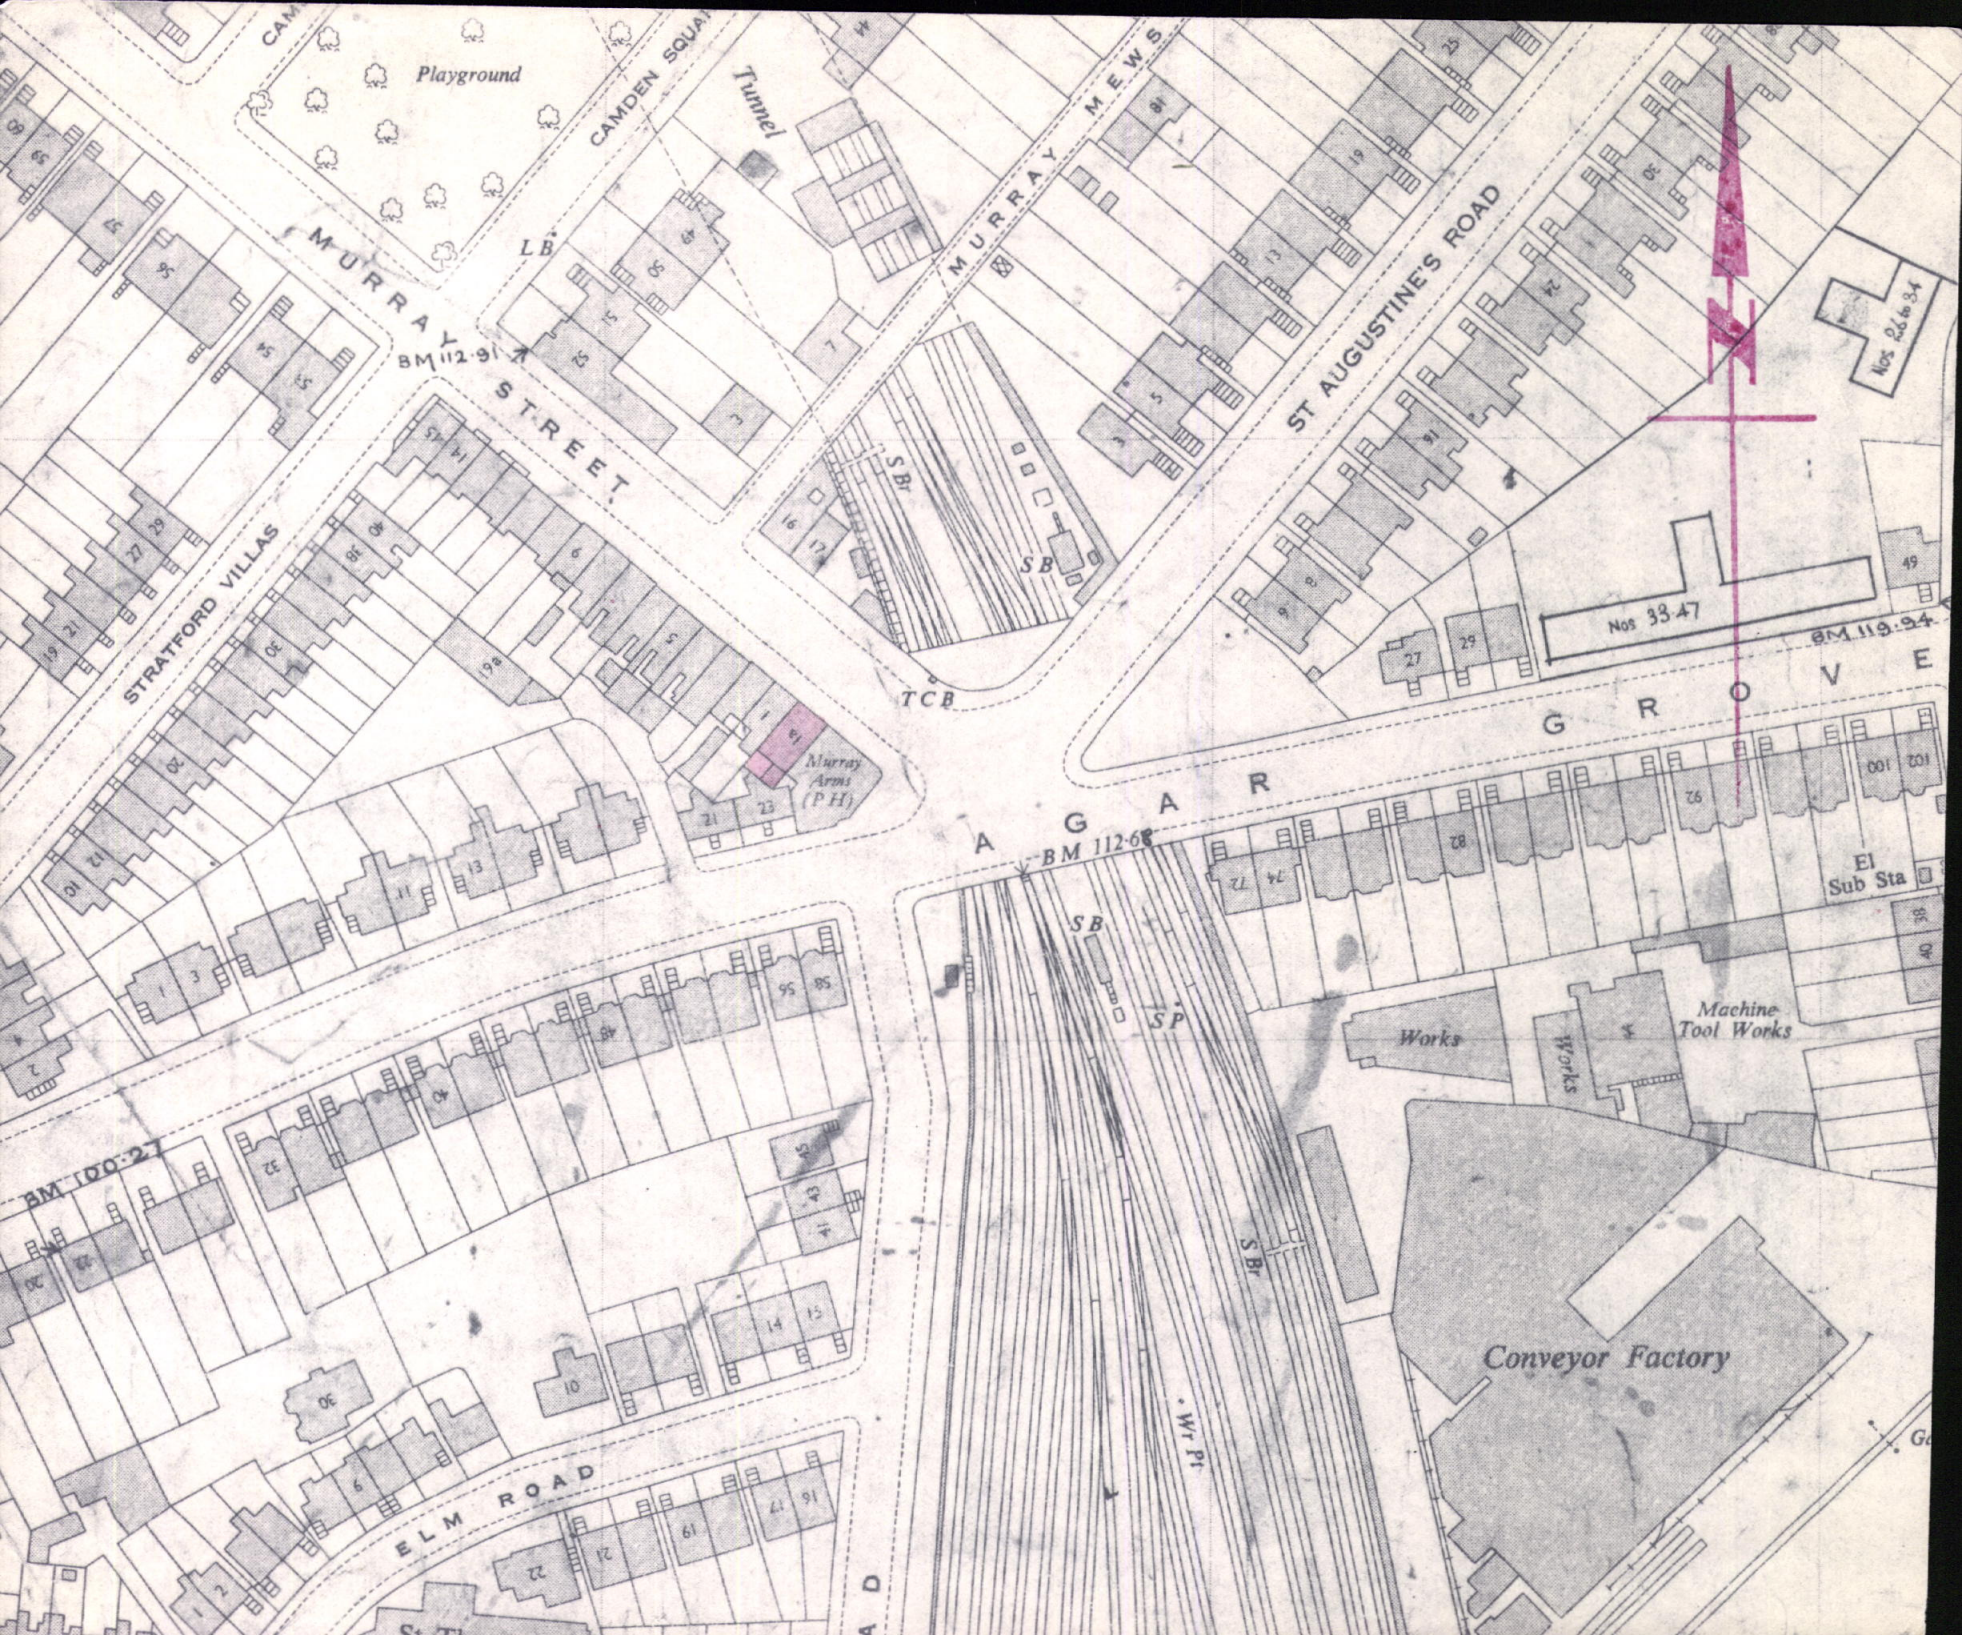

Playground

CAMDEN SQUARE

Tunnel

MURRAY AVENUE

ST AUGUSTINE'S ROAD

MURRAY STREET

STREET

STRATFORD VILLAS

Nos 33-47

BM 119-94

GROVE

AGGAR GROVE

BM 112-68

El Sub Sta

Works

Machine Tool Works

Conveyor Factory

ELM ROAD

WT Pt

BM 100-27

ROAD