

GTP/H13/3/A/12235.

THE CONTRACTOR IS TO CHECK ON SITE ALL DIMENSIONS BEFORE PUTTING WORK IN HAND.
 THIS DWG SUPERSEDES ALL PREVIOUS ONES. OBSOLETE DWGS. TO BE RETURNED TO THE ARCHITECT.
 LARGE SCALE DWGS. TO BE PREFERRED TO SMALL SCALE DWGS. IN CASES OF DISCREPANCY.
 IF THE CONTRACTOR WISHES TO VARY THE DESIGN SHOWN IN ANY WAY THE ARCHITECTS MUST BE CONSULTED PRIOR TO SUCH VARIATIONS. THE CONTRACTOR IS RESPONSIBLE FOR ASKING THE ARCHITECTS FOR ANY ADDITIONAL INFORMATION HE MAY REQUIRE.
 *THIS DWG IS NOT TO BE SCALED EXCEPT FOR F.S. DETAILS.


DRAWN BY	CHECKED	DATE
		25/6/71
REVISION DETAILS		
A	NEW GATES, CROSSOVER & MRS. STANN.	28 Oct 71

LONDON BOROUGH OF CAMDEN
 PLANS APPROVED
 14 DEC 1971
 ON BEHALF OF THE COUNCIL

CLIENT	THE IRISH CENTRE.
ADDRESS	CAMDEN SQUARE
TITLE	SITE SURVEY. (23/24/71)
SCALE	1/16" TO 1 FT.
JOB No.	488 / 4 / A.

Vernon Gibberd Associates.
 ARCHITECTS
 1 ARNOLD ROAD
 LONDON SW11 0JZ

15
 108-8
 27-0
 500
 32-0
 1-18
 20-7
 13-5
 24-4
 9
 1-10
 1-10
 22-4
 24-0

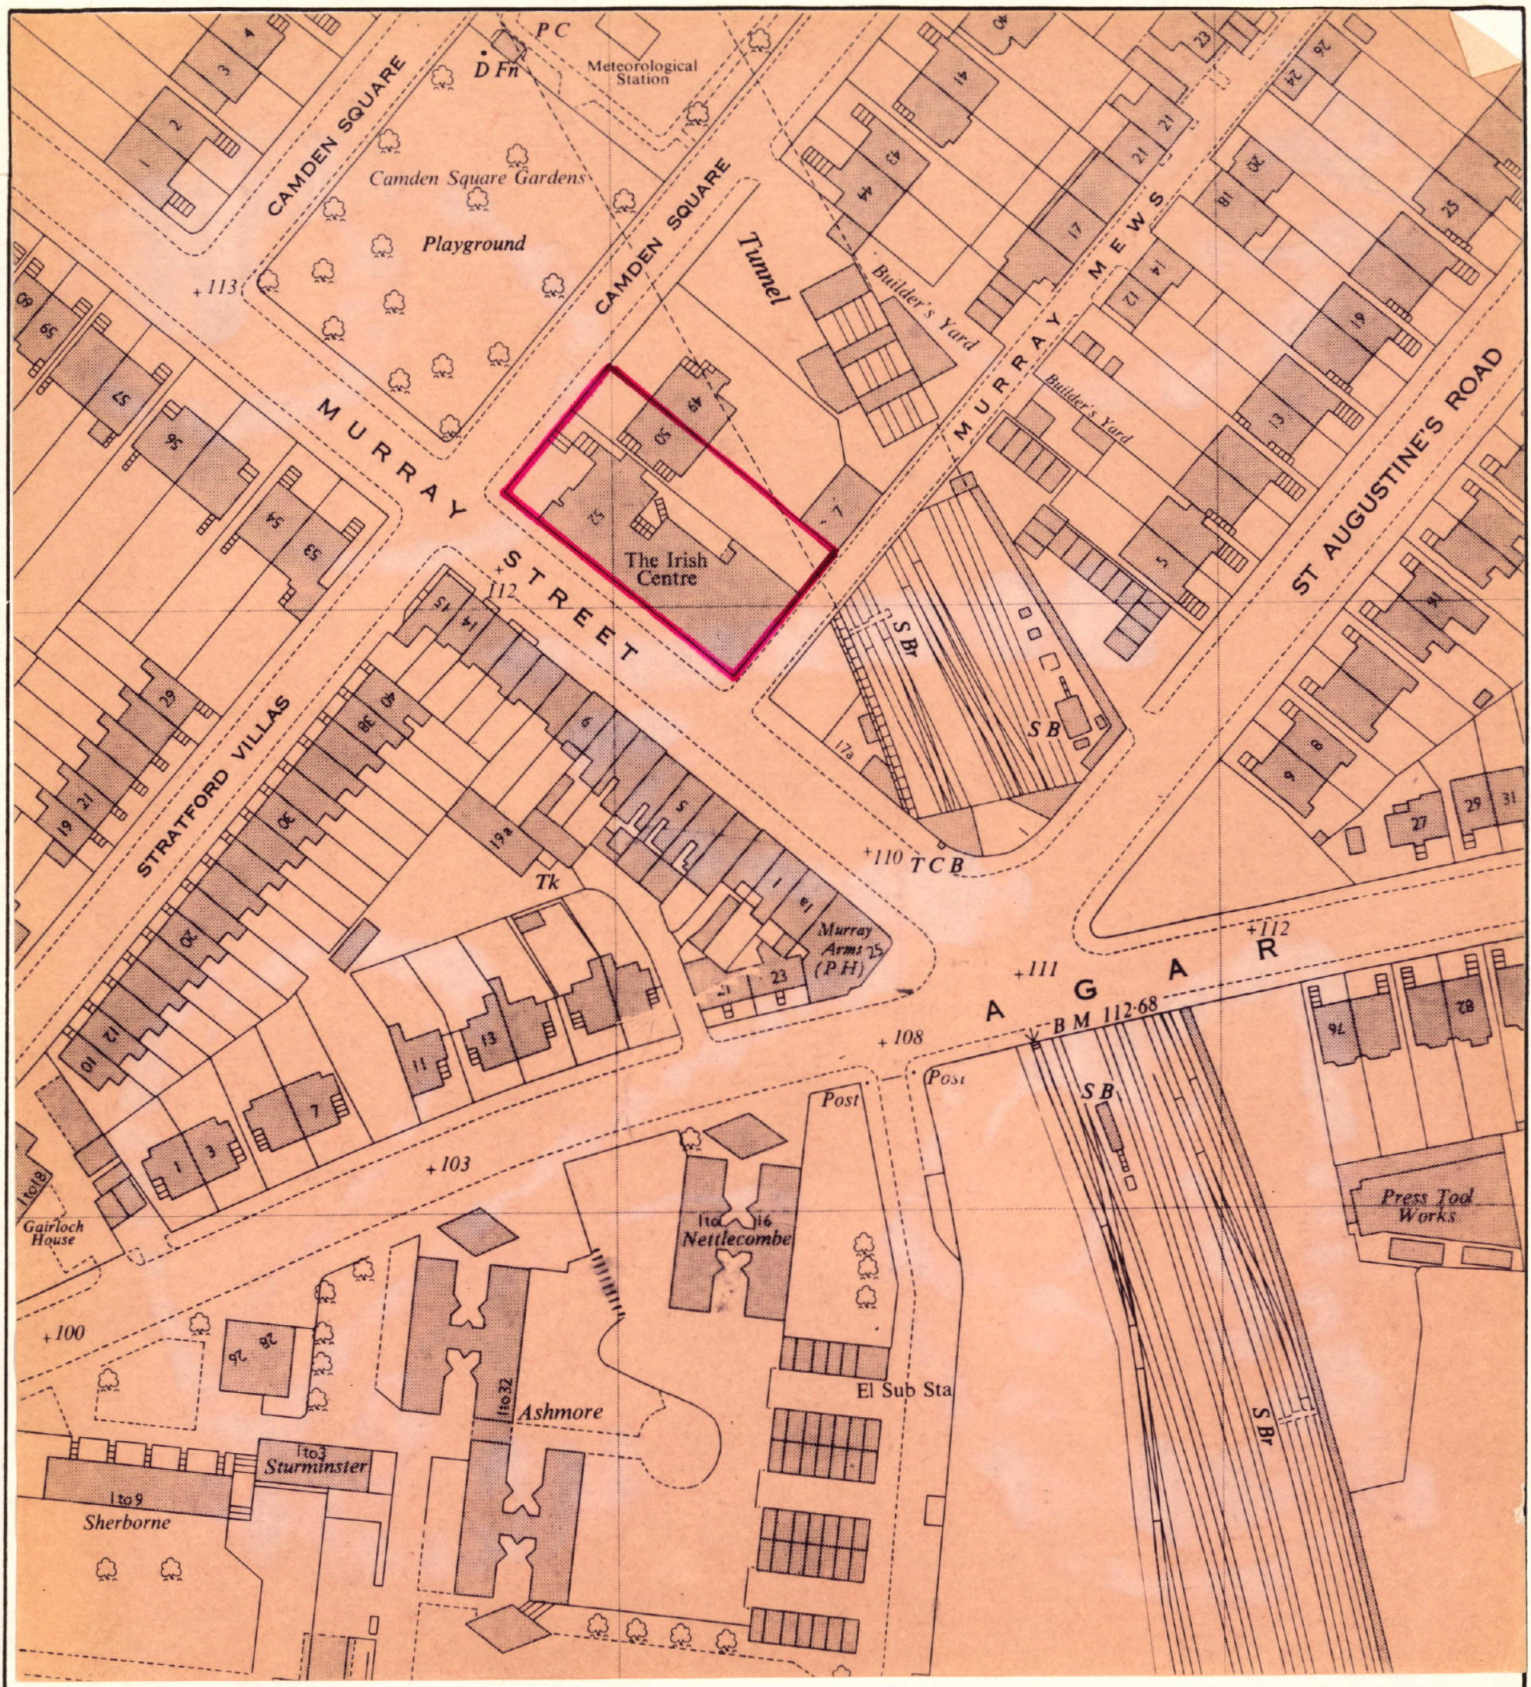

London Borough of Camden
Town and Country Planning Act 1971 (sections 36 & 37)
APPLICATION DATED

Premises *Inish Centre, 50, 51, & 52 Camden Square, NW1.*
 Verged RED above

Scale *1:1250.*

