

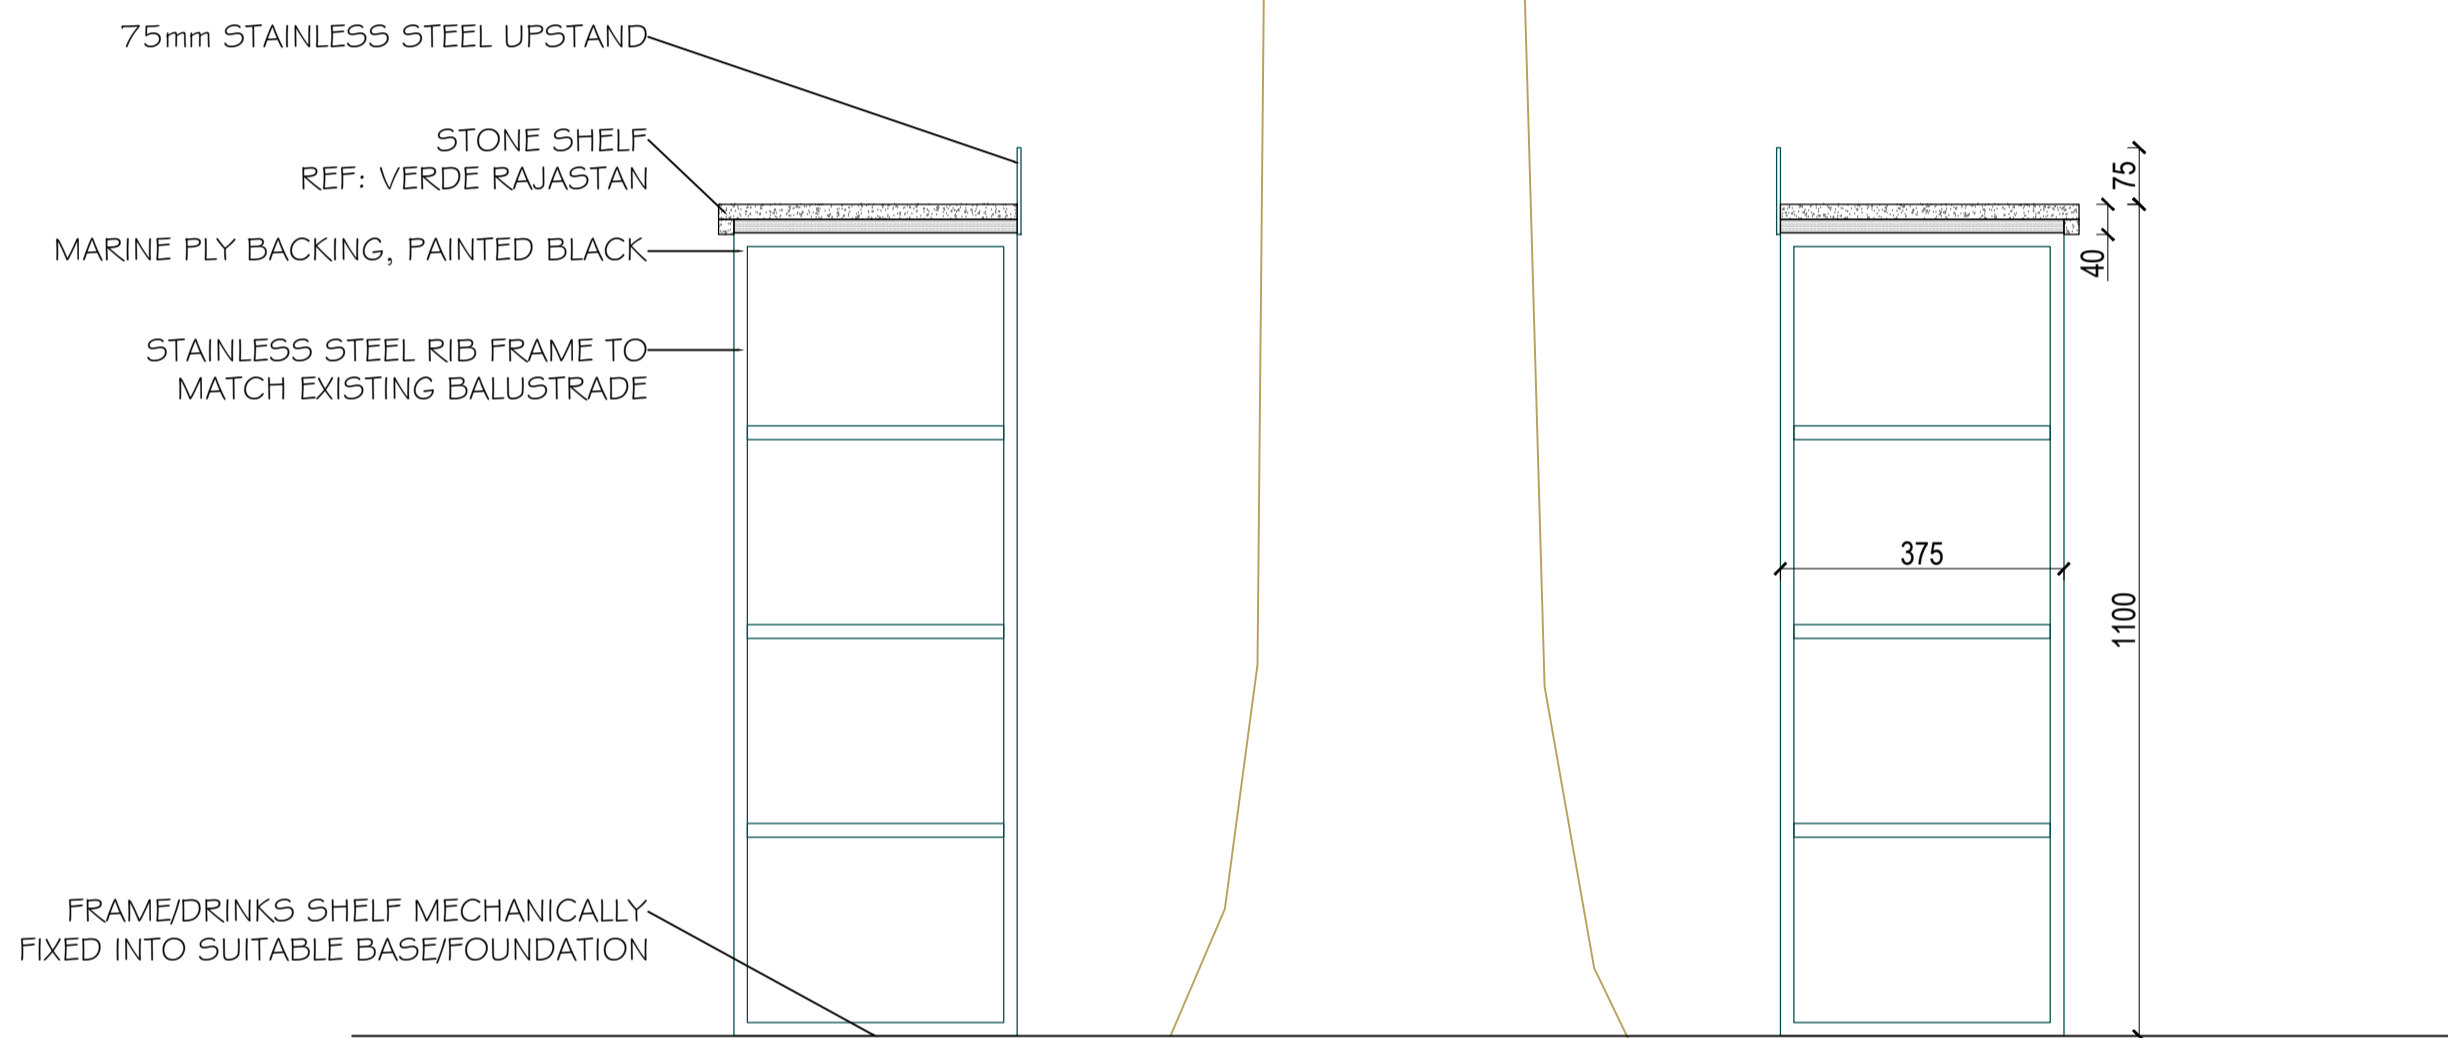




NOTE - Responsibility is not accepted for errors made by others in scaling from this drawing. All construction information should be taken from figured dimensions only

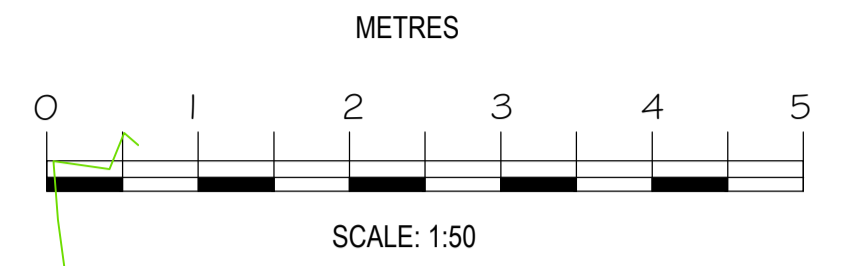

DRINKS SHELF SECTION  
SCALE 1:10

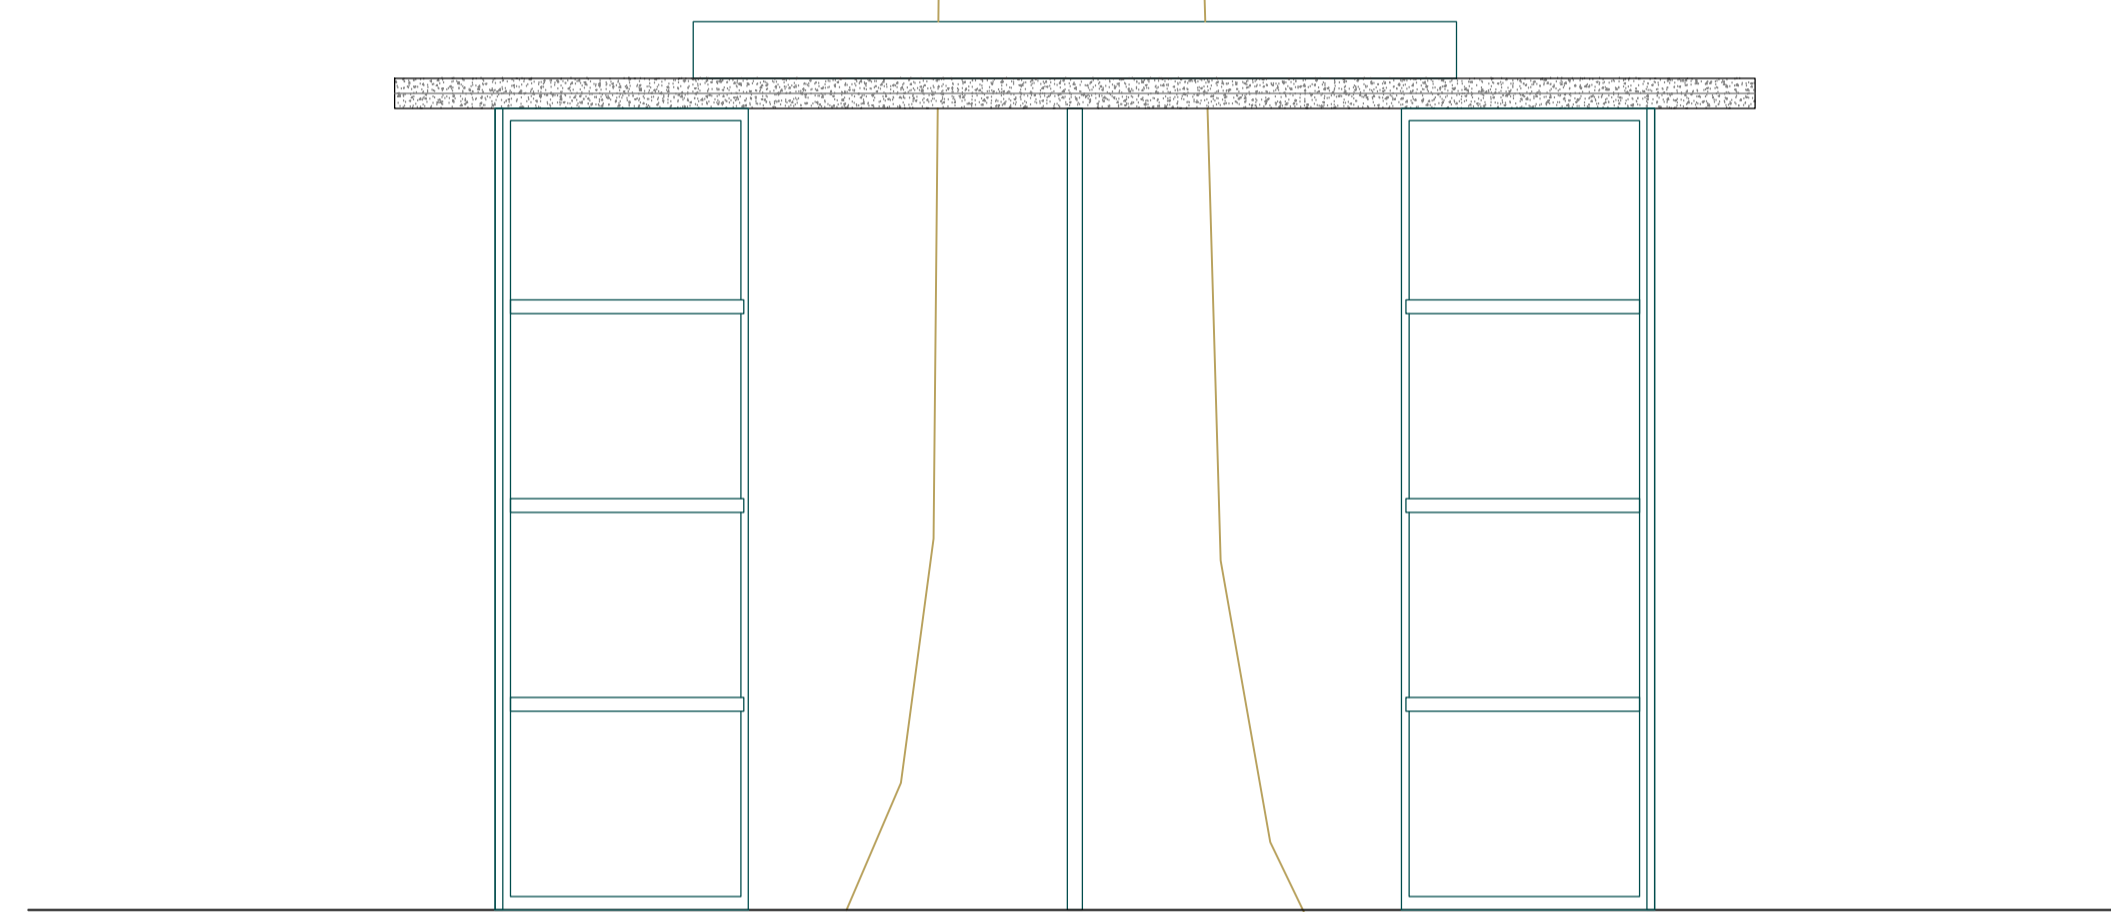

DRINKS SHELF ELEVATION  
SCALE 1:10

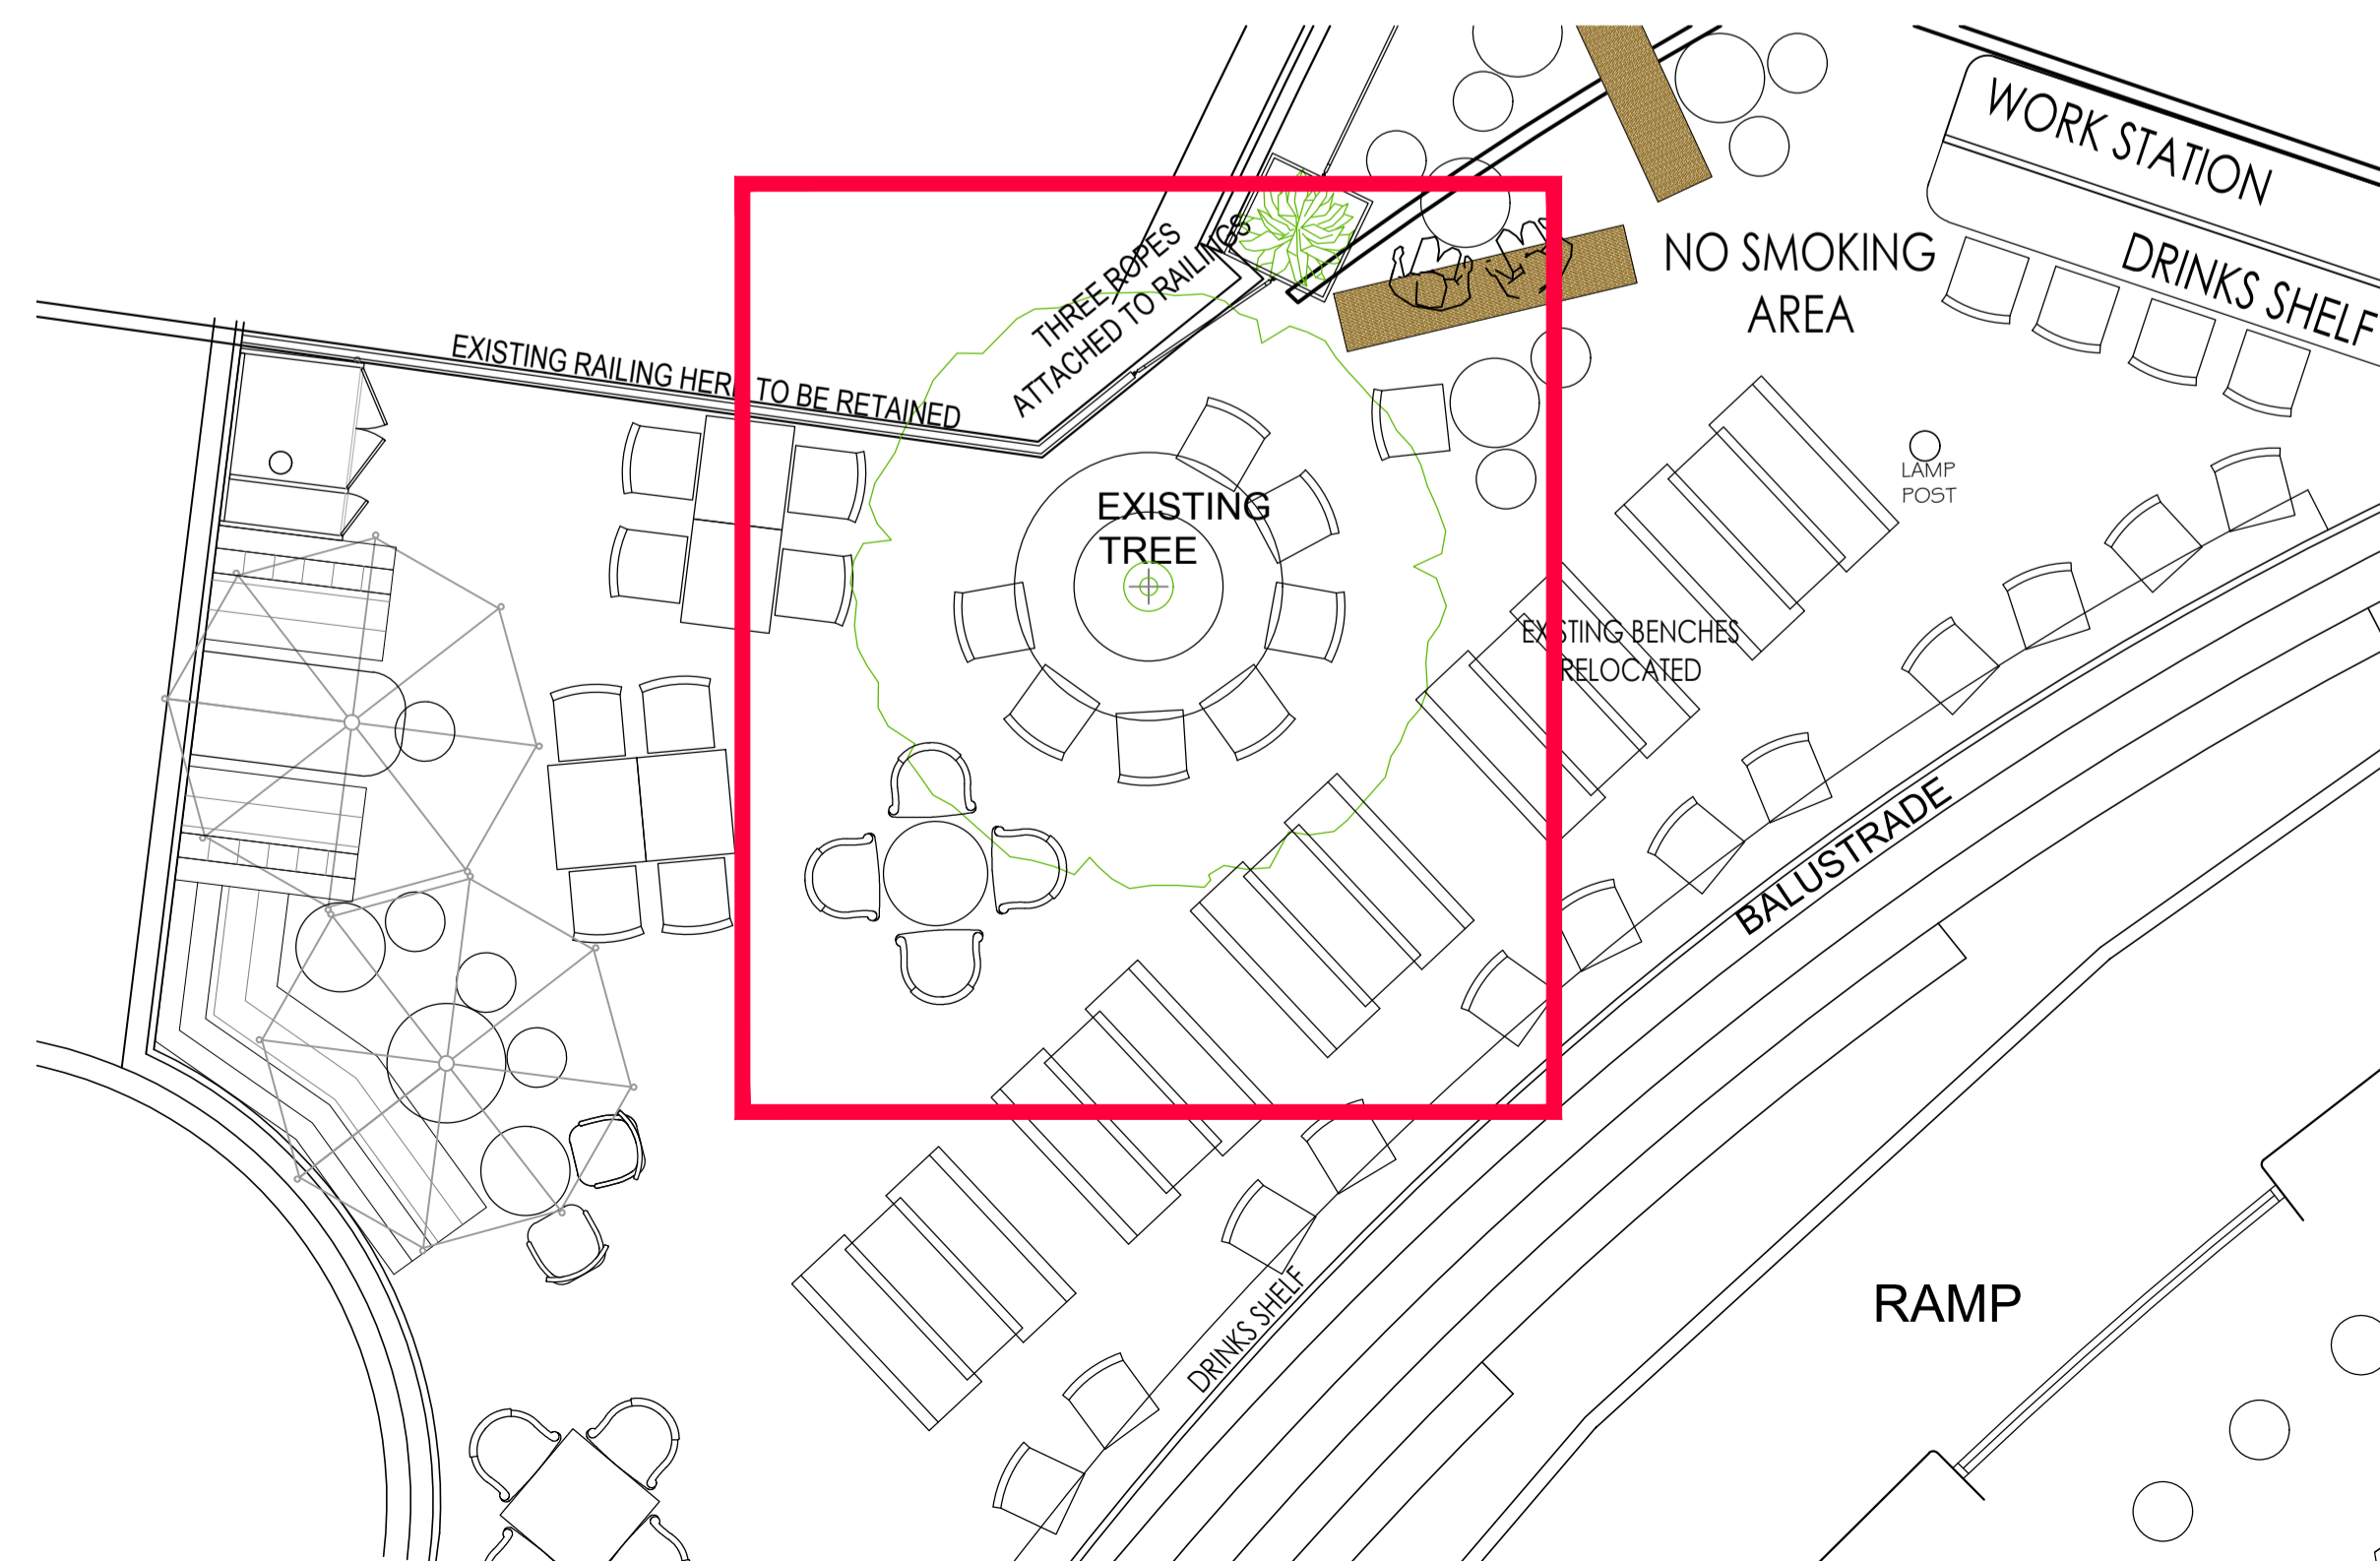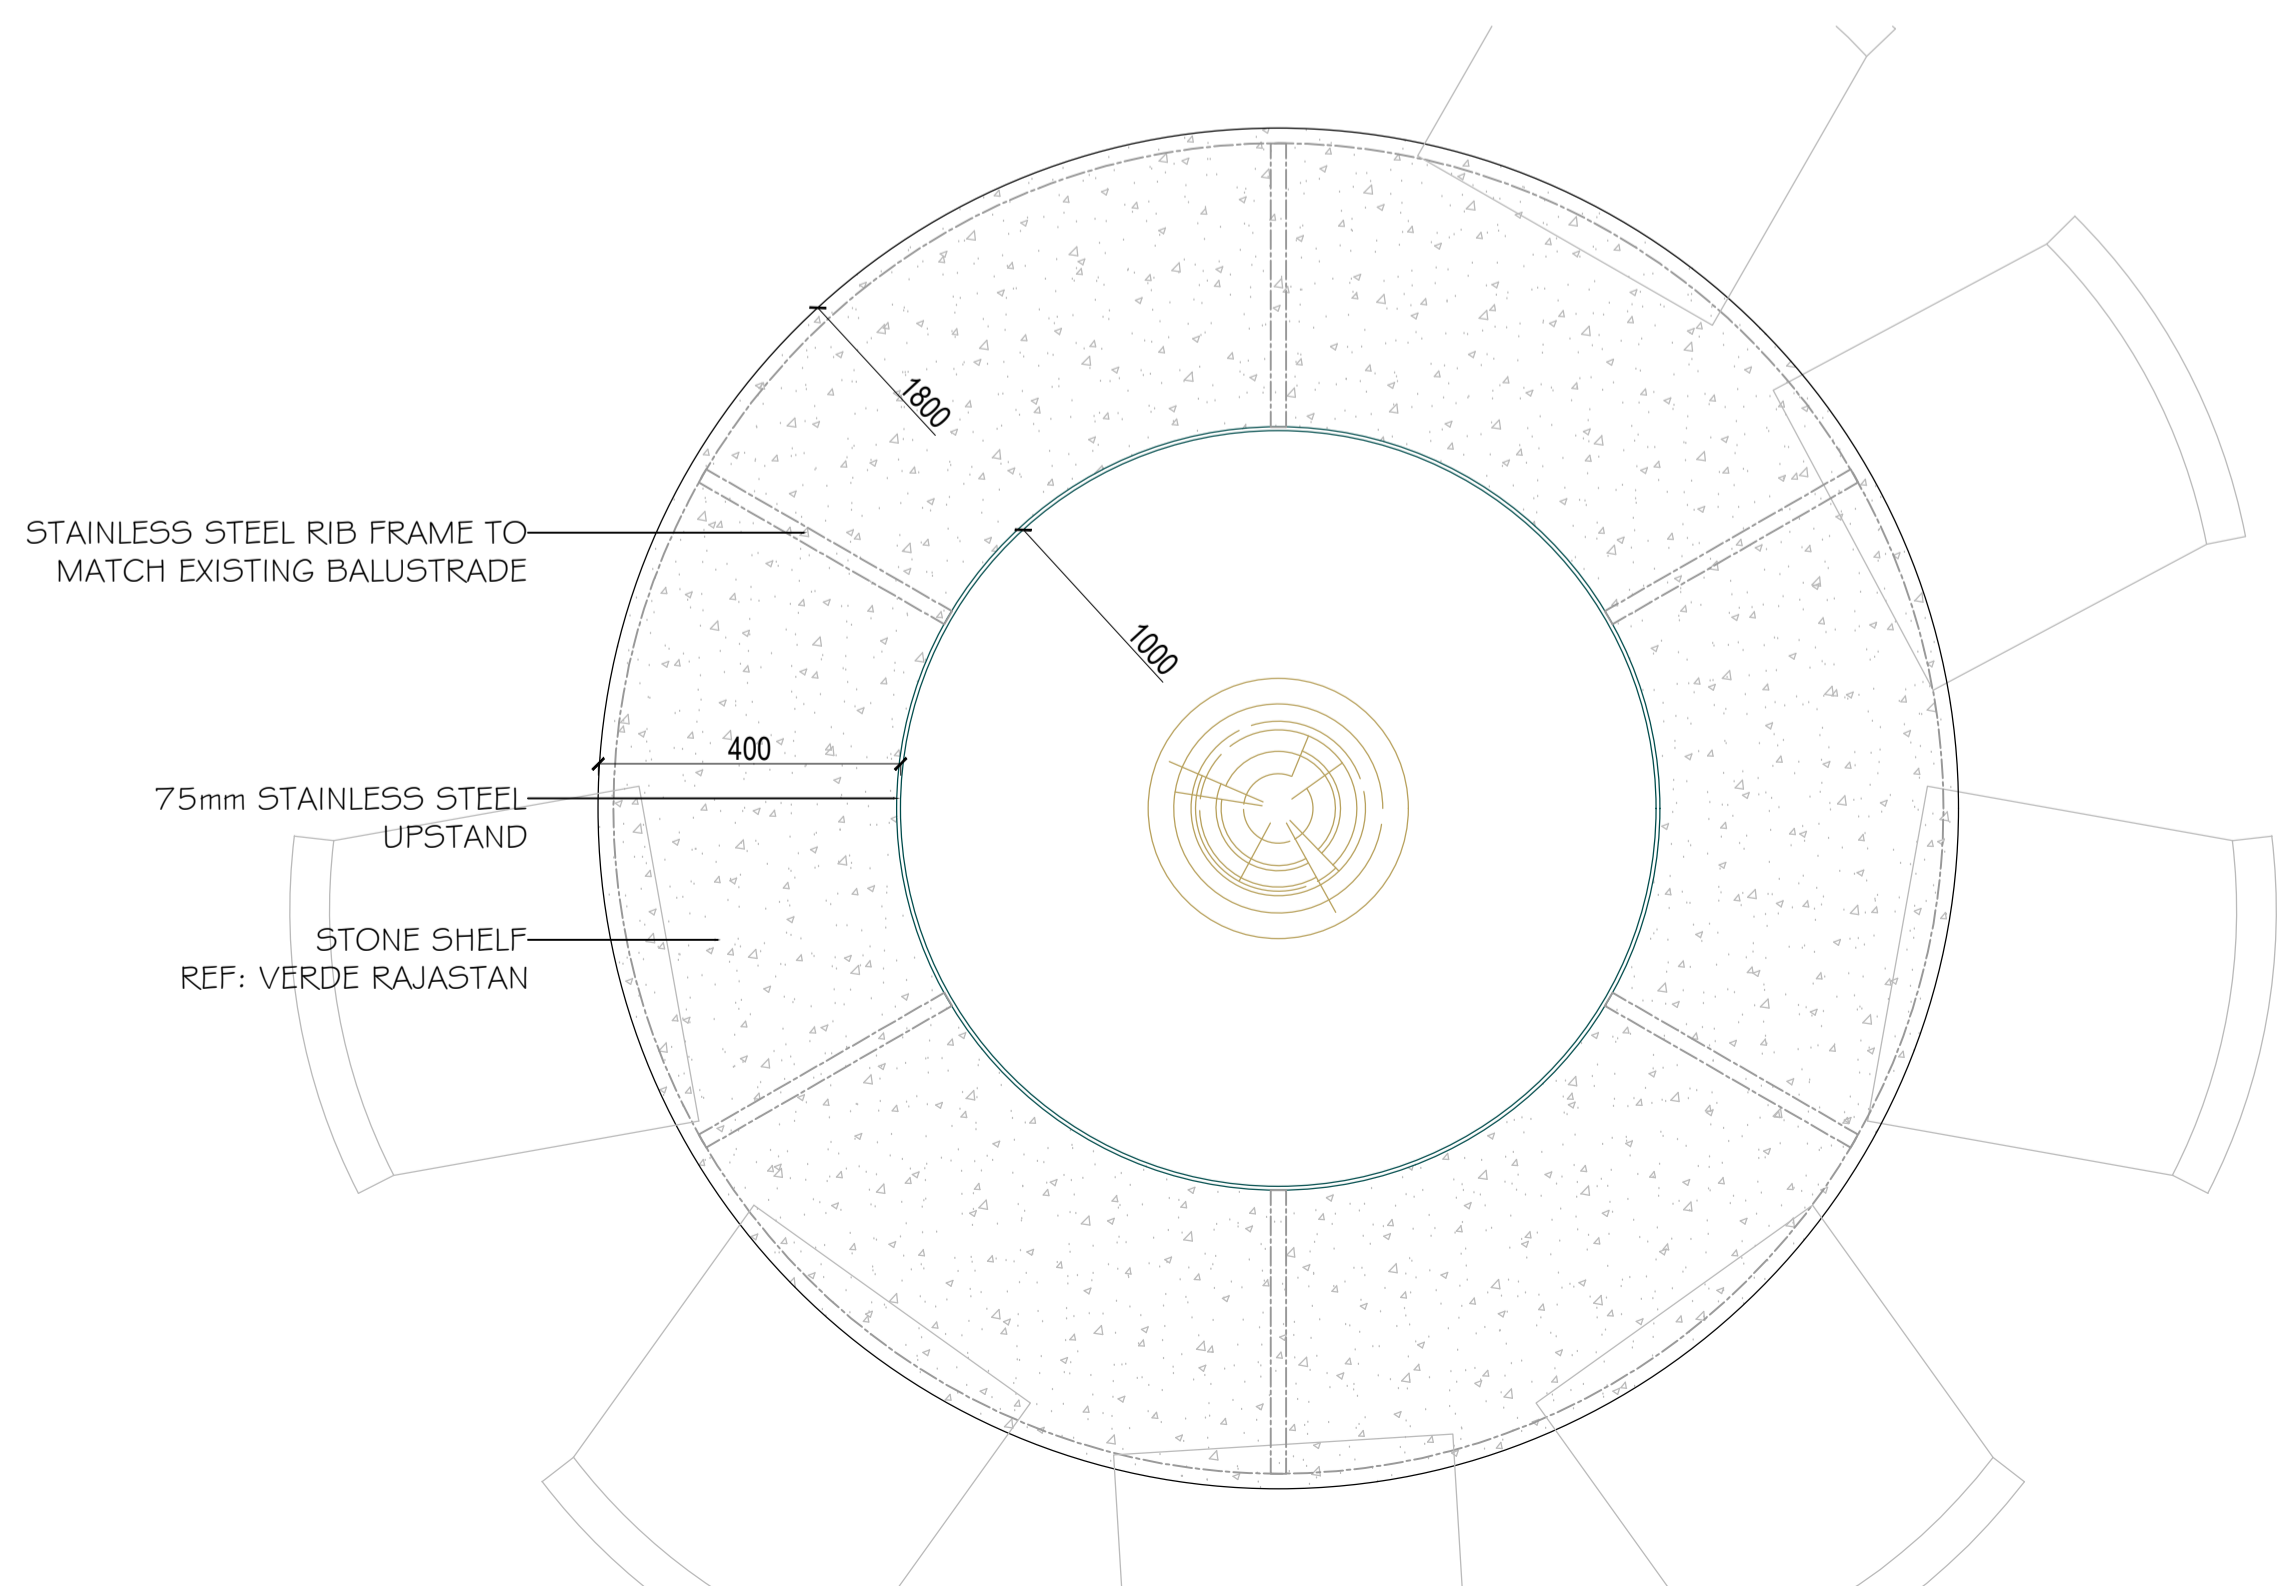

CONSTRUCTION  
DRAWING

REVISIONS

**kdpa**

Basepoint Business Centre, Little High Street,  
Shoreham by Sea, West Sussex BN43 5EG  
+44 (0)1273 467518 www.kdpaine.co.uk

CLIENT	JD WETHERSPOON PLC		
PROJECT	PUB NO: 2450 THE ICE WHARF CAMDEN LOCK		
DRAWING	PROPOSED DRINKS SHELF DETAIL		
SCALE	DATE	DRAWN	
A1/1:10	NOV 2018	AKS	
PROJECT No	DRAWING No	REVISION	
7222	C-205		