



Plan

Ramen Restaurant
50 Covers

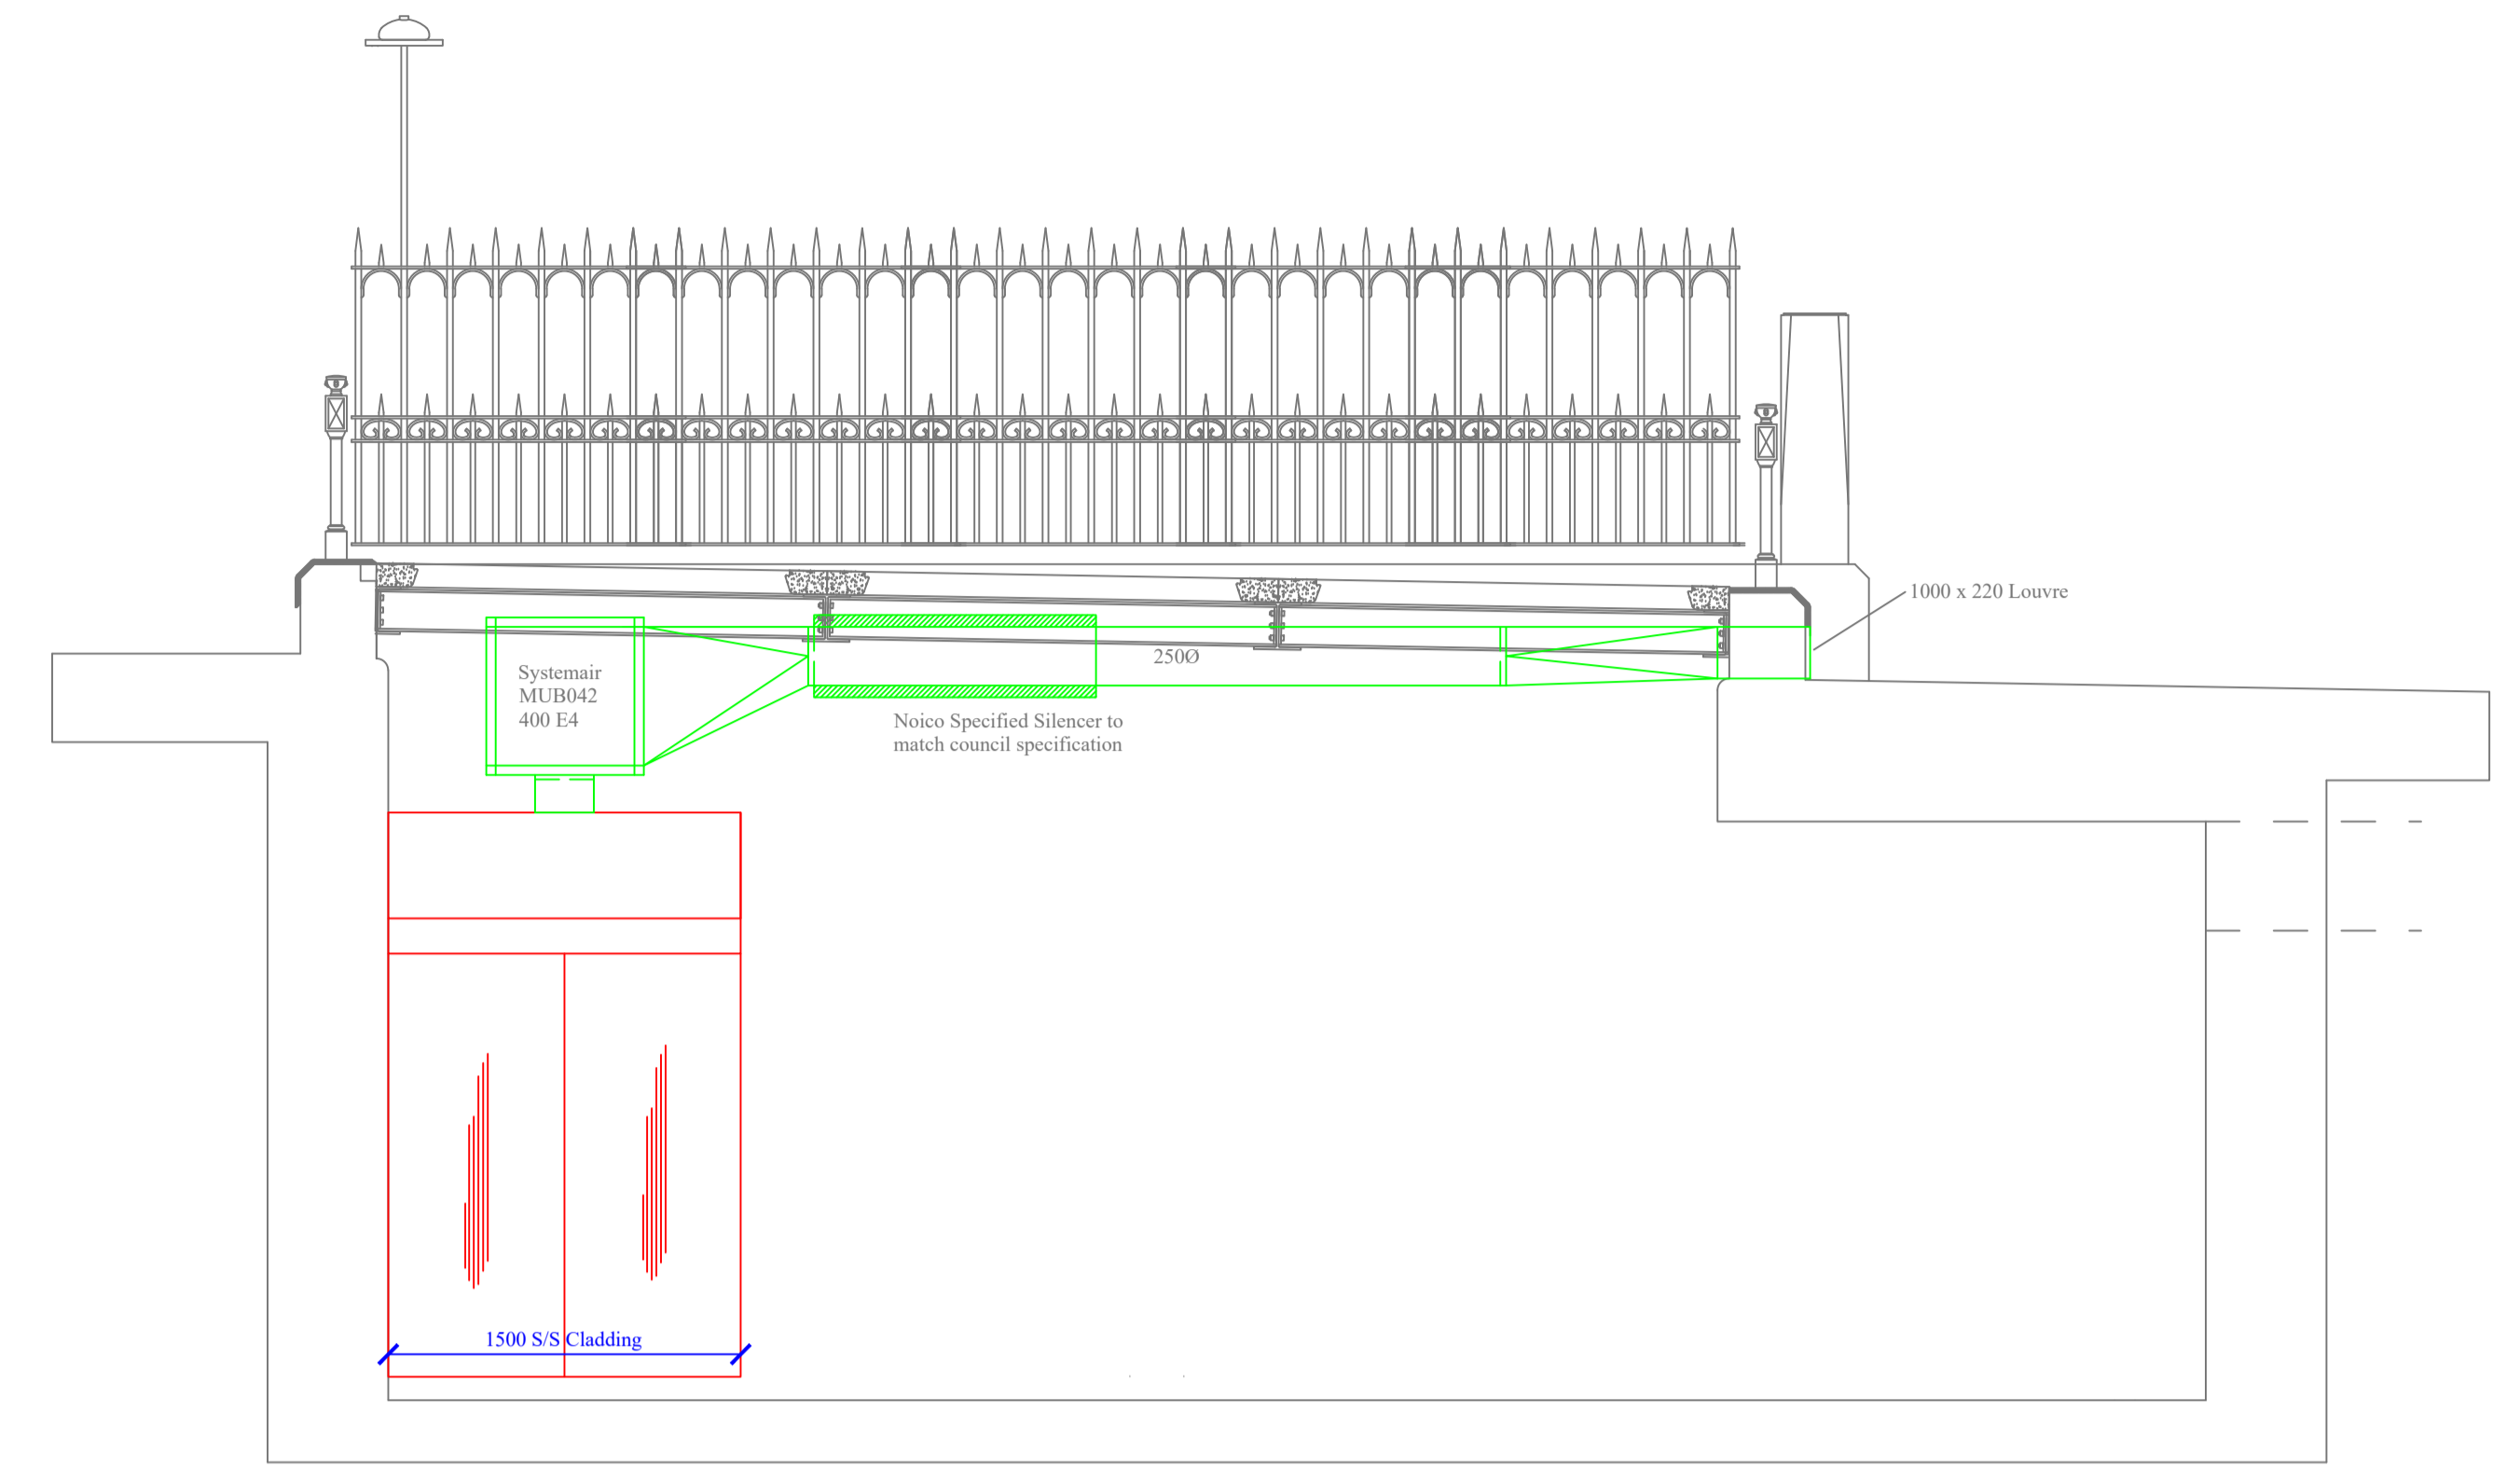

Section AA

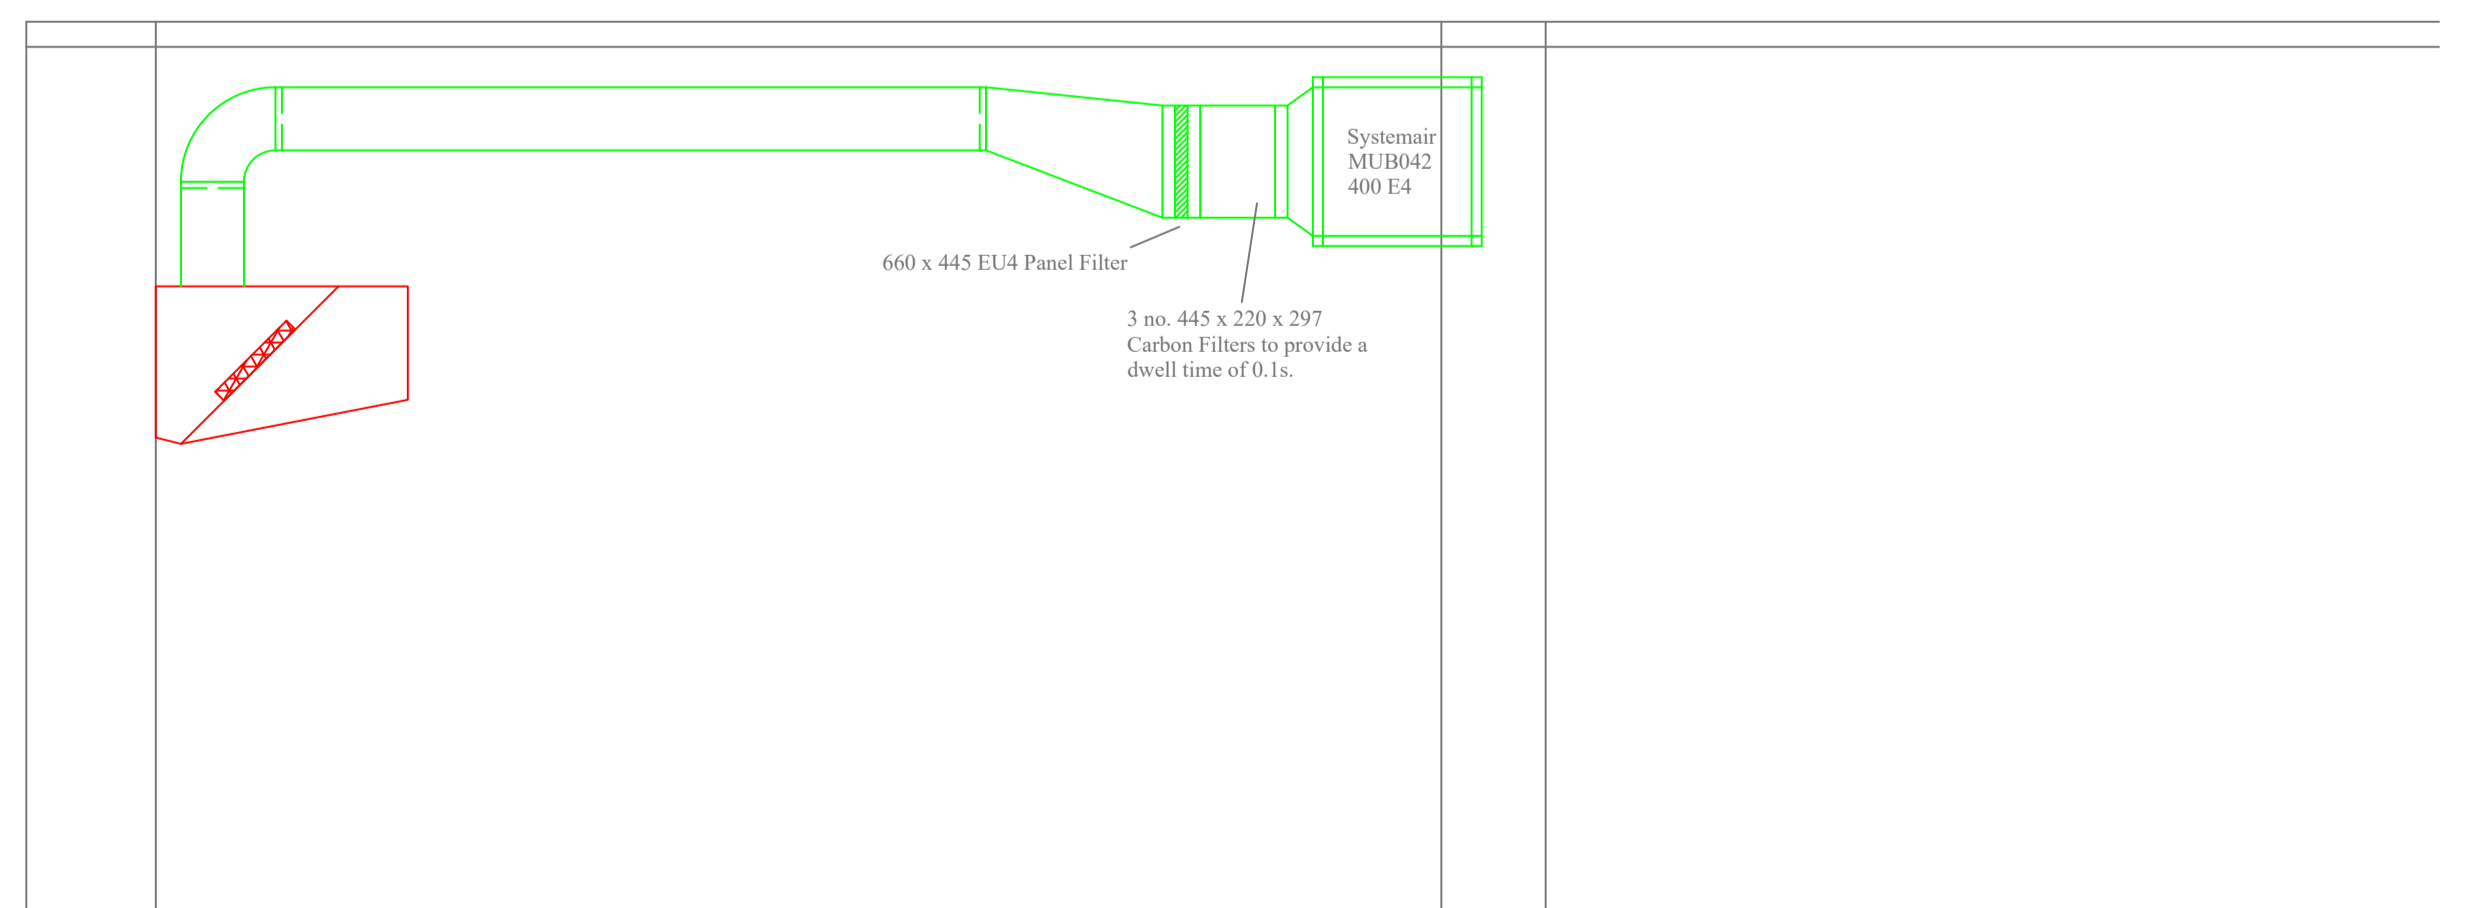

Section BB

| Rev | Description | Date |
|-----|-----------------------|----------|
| A | Odour Control Changed | 24.08.17 |
| - | Original | 26.04.17 |

FOR PLANNING

| Technical Information | |
|--|------|
| Interlock Control Panel Required | N/A |
| Extract Fan Duty $\frac{1}{2}$ sec @ 140Pa | 0.35 |
| Extract Fan Electrical Load $\frac{1}{2}$ sec @ 140Pa Full Load / Starting Current | N/A |
| Supply Air Fan Duty $\frac{1}{2}$ sec @ 40Pa | N/A |
| Supply Air Fan Electrical Load $\frac{1}{2}$ sec @ 40Pa Full Load / Starting Current | N/A |
| Canopy Weight - Approximate | 75Kg |
| Condense Hood Weight - Approximate | N/A |



Client Name & Project Title:
Dexter Designs
Guildford Place Toilets

Drawing Title:
Canopy and Ducting Details

| | | |
|-----------------------------|-----------------|--------------------|
| Designed By: TG | Drawn By: TG | Scale: 1: 30@A1 |
| Drawing Number: 10041 | Rev: A | |