


11 RONA ROAD  
NEIGHBOURING PROPERTY

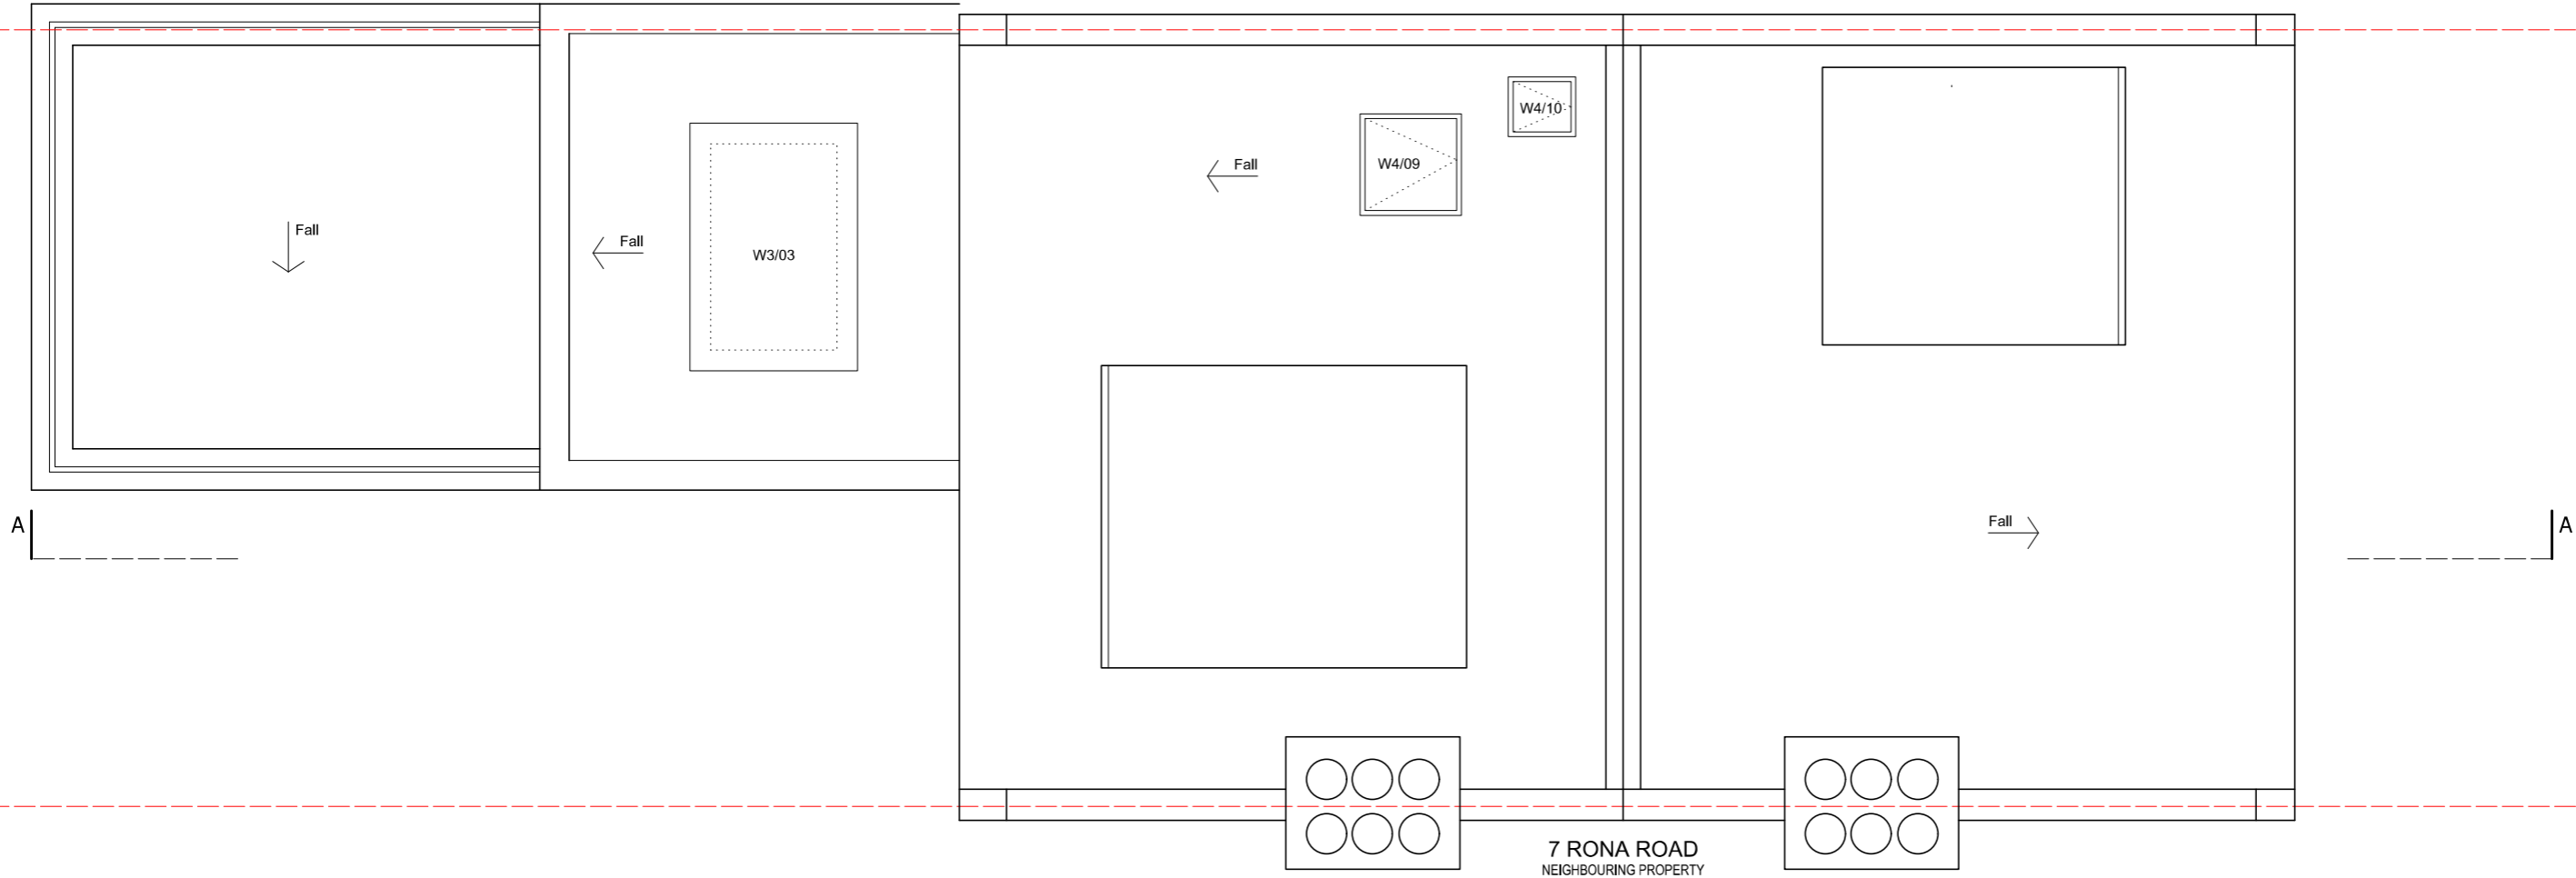


7 RONA ROAD  
NEIGHBOURING PROPERTY

Notes

- All contents copyright.
- Do not scale.
- Based on survey by others.
- Contractor to verify all dimensions on site.
- Read in conjunction with all relevant Architect's, Consultant's & Supplier's information.
- Report any discrepancies to the Architect.

1/50 Scale Bar - Metres

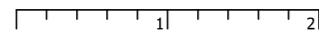

North - Indicative Only



Revisions

- A - 10/10/17 - Updated For Planning**
- B - 03/05/18 - Updated For Planning**
- C - 15/10/18 - Updated For Planning**

Project **Extension & Alterations  
at Upper Maisonette, 9 Rona Road,  
London, NW3 2HY**

Drawing **Roof Plan  
As Proposed**

Number **1707\_A004\_C** Status **Information**

Scale **1/50 @ A3** Drawn **LVH**

Date **05/06/17** Checked **NJK**

Neil Kahawatte Architect

Unit 310  
4 Fortess Road  
London  
NW5 2ES

020 3239 0748  
mail@neilkahawatte.com  
Company Number: 8530938