




Planning

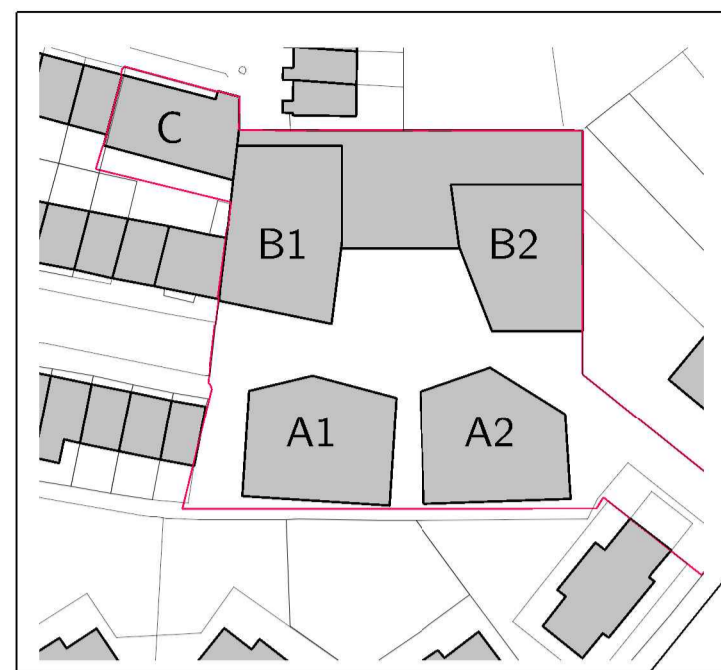

01 Section LL
As Proposed

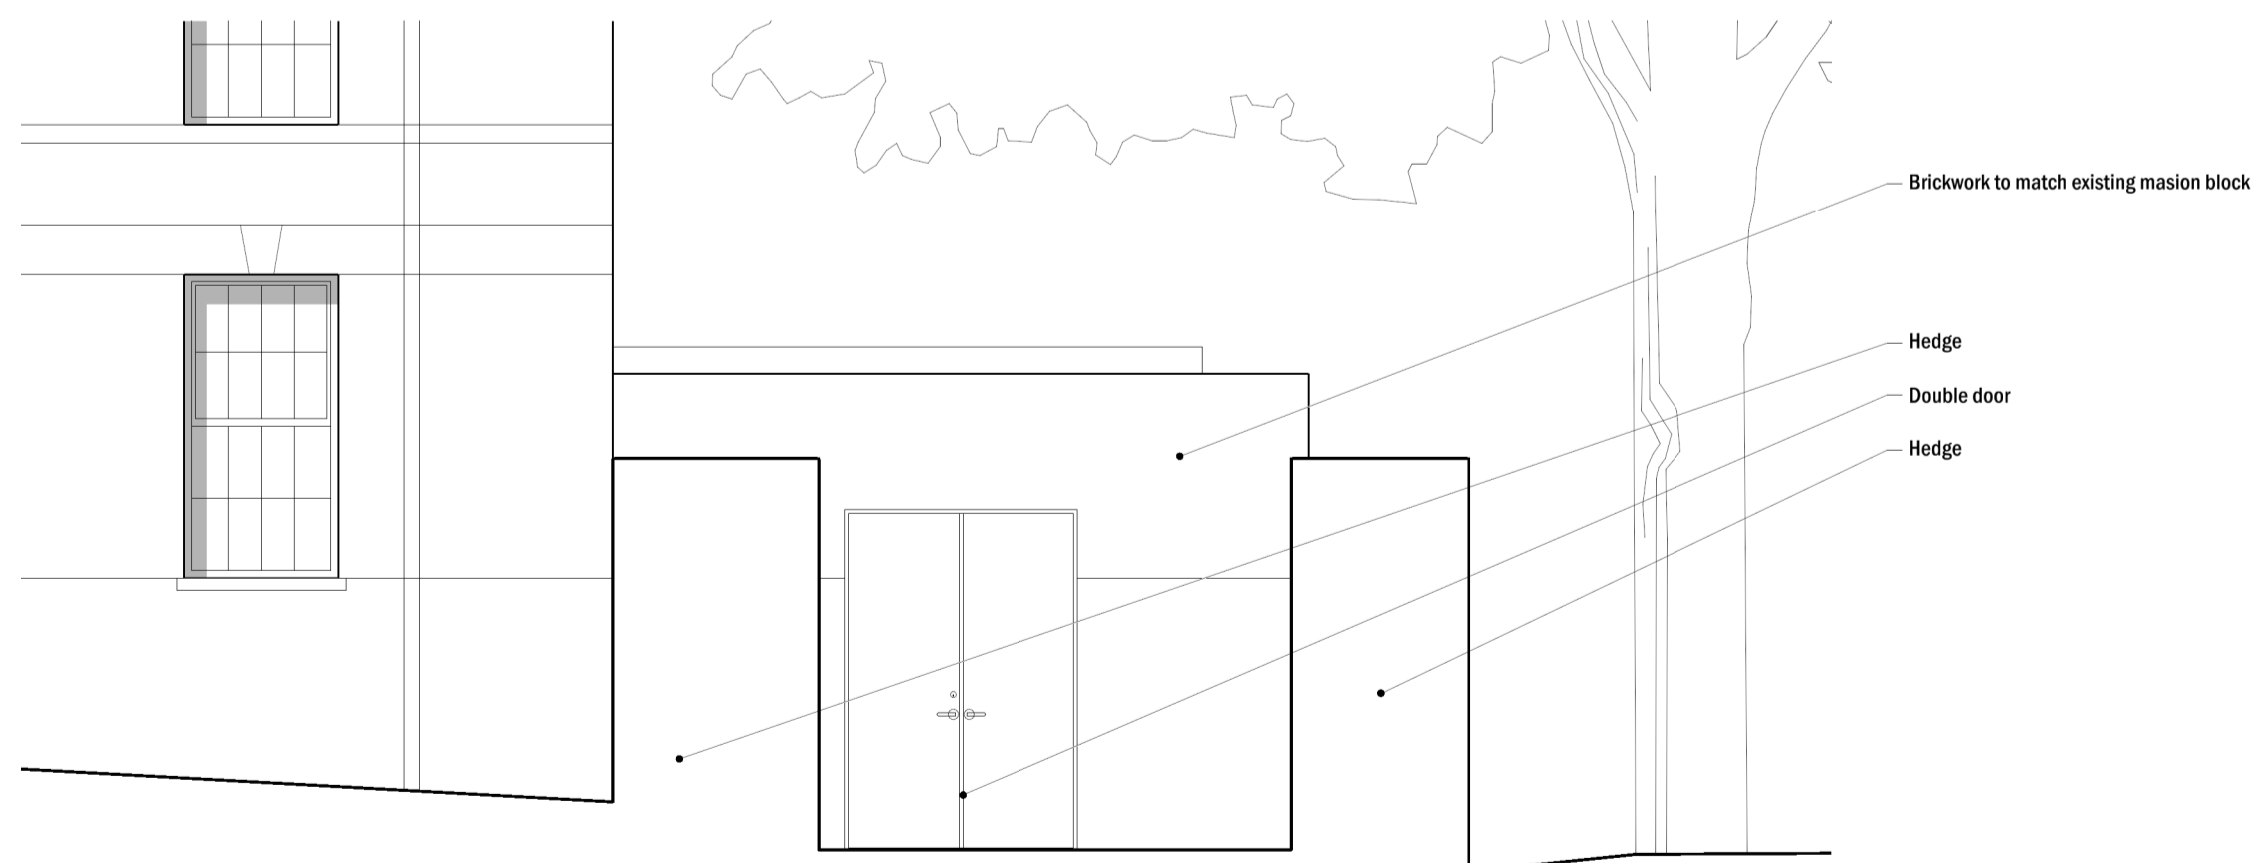

02 Substation Elevation
As Proposed

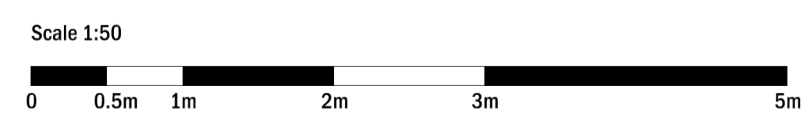

Revision description	Date	Init	Rev
<small>28-31 Copper Street T +44 (0) 20 7833 3102 London E14 6AT F +44 (0) 20 7890 1940 W www.rcka.co.uk</small>			
Title Section LL As Proposed		Client Camden Council	
Project Camden HNCC		Client Camden Council	
Date 18.05.16	Drawn by AB	Checked DK	Scale Varies@A1
Job No 1415	Draw No PL-GA-713	Revision B	

©2016 RCKA. This drawing is not to be scaled - use written dimensions only. Any discrepancies to be reported to the architect. All dimensions to be checked on site.