


# Planning

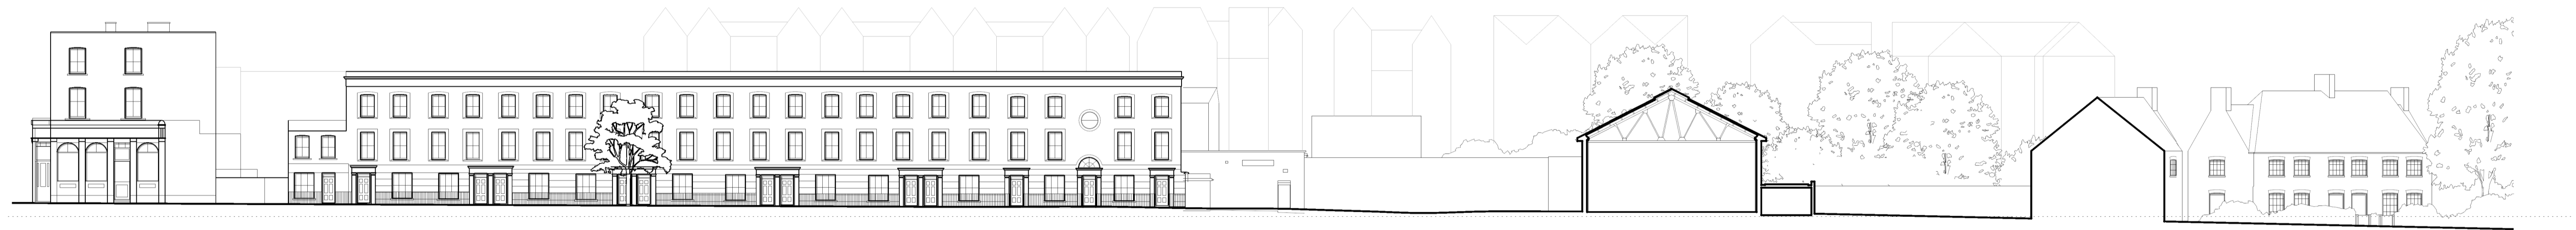

Star Pub

Bertram Street

Fresh Youth Academy

Courtyard


Main Hall

114/116 Croftdown Road Garden

114/116 Croftdown Road

Croftdown Road

## 01 Section BB As Existing

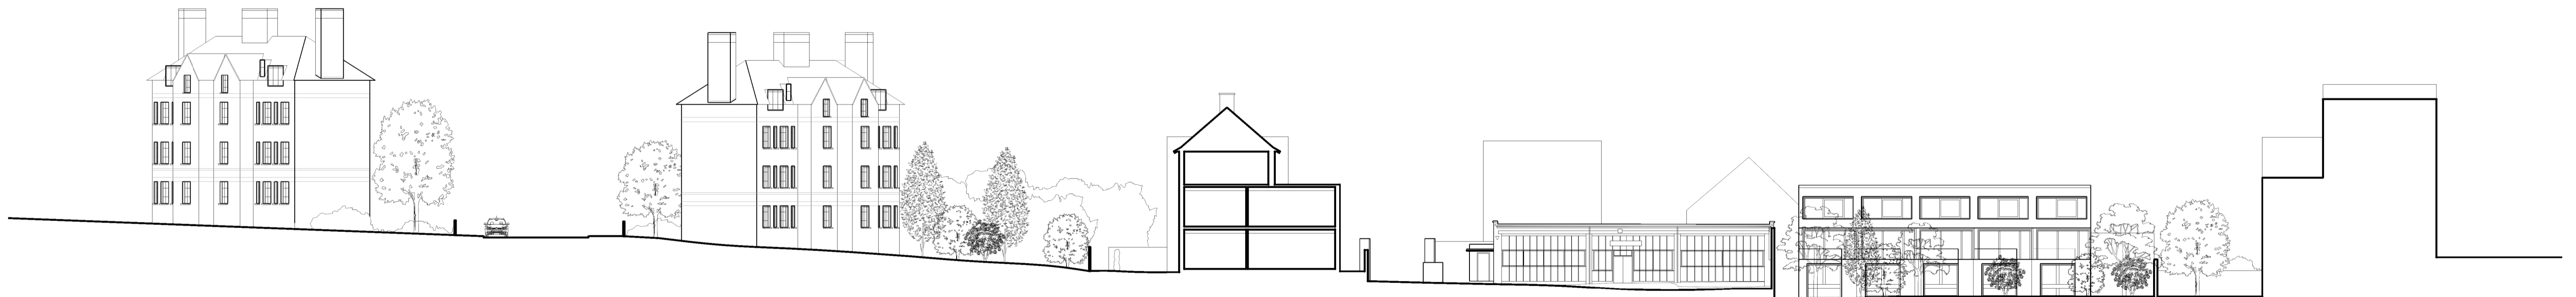

Mansion Blocks

Croftdown Road

124 Croftdown Road

Ancient right of way

Highgate Newtown Community Centre

Bertram Street Entrance

Fresh Youth Academy

Winscombe Street Terraces & Shared Gardens

Bramshill Gardens Housing

## 02 Section AA As Existing

Revision description	Date	Int	Rev
<small>29-31 Copper Street T +44 (0) 20 7833 3102 London E14 6AT F +44 (0) 20 7890 1940 W www.rcka.co.uk</small>			
Title		Section AA&BB As Existing	
Project	Camden HNCC	Client	Camden Council
Date	26.01.2016	Drawn by	AB
		Checked	DK
		Scale	1:250@A1
Job No	1415	Draw No	PL-GA-111
		Revision	C

©2016 RCKA. This drawing is not to be scaled - use written dimensions only. Any discrepancies to be reported to the architect. All dimensions to be checked on site.