


Section AA



Planning

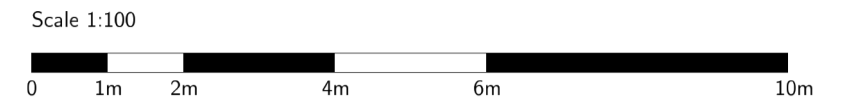

01 Section AA
As Proposed

Revision description	Date	Int	Rev
<small>28-31 Cooper Street London EC2A 4AT</small>			
<small>T +44 (0) 20 7831 3102 F +44 (0) 20 7890 1940 W www.rcka.co.uk</small>			
Title Section AA As Proposed		Client Camden Council	
Project Camden HNCC		Client Camden Council	
Date 16.03.2016	Drawn by CP	Checked AB	Scale 1:100@A1
Job No 1415	Draw No PL-GA-700	Revision N	

©2016 RCKA. This drawing is not to be scaled - use written dimensions only. Any discrepancies to be reported to the architect. All dimensions to be checked on site.