
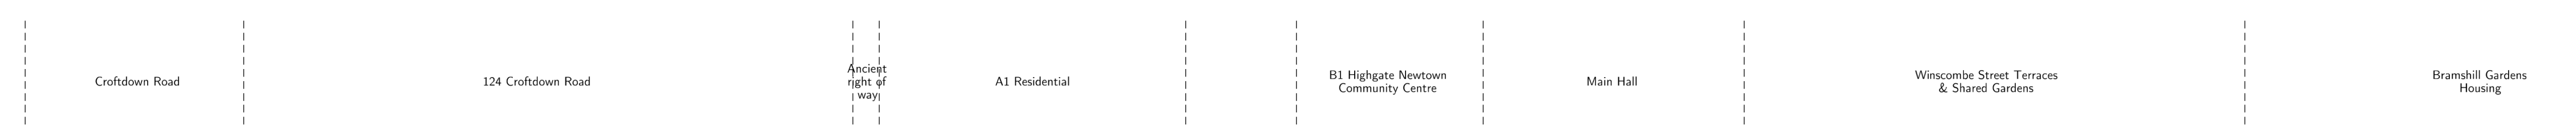


Planning

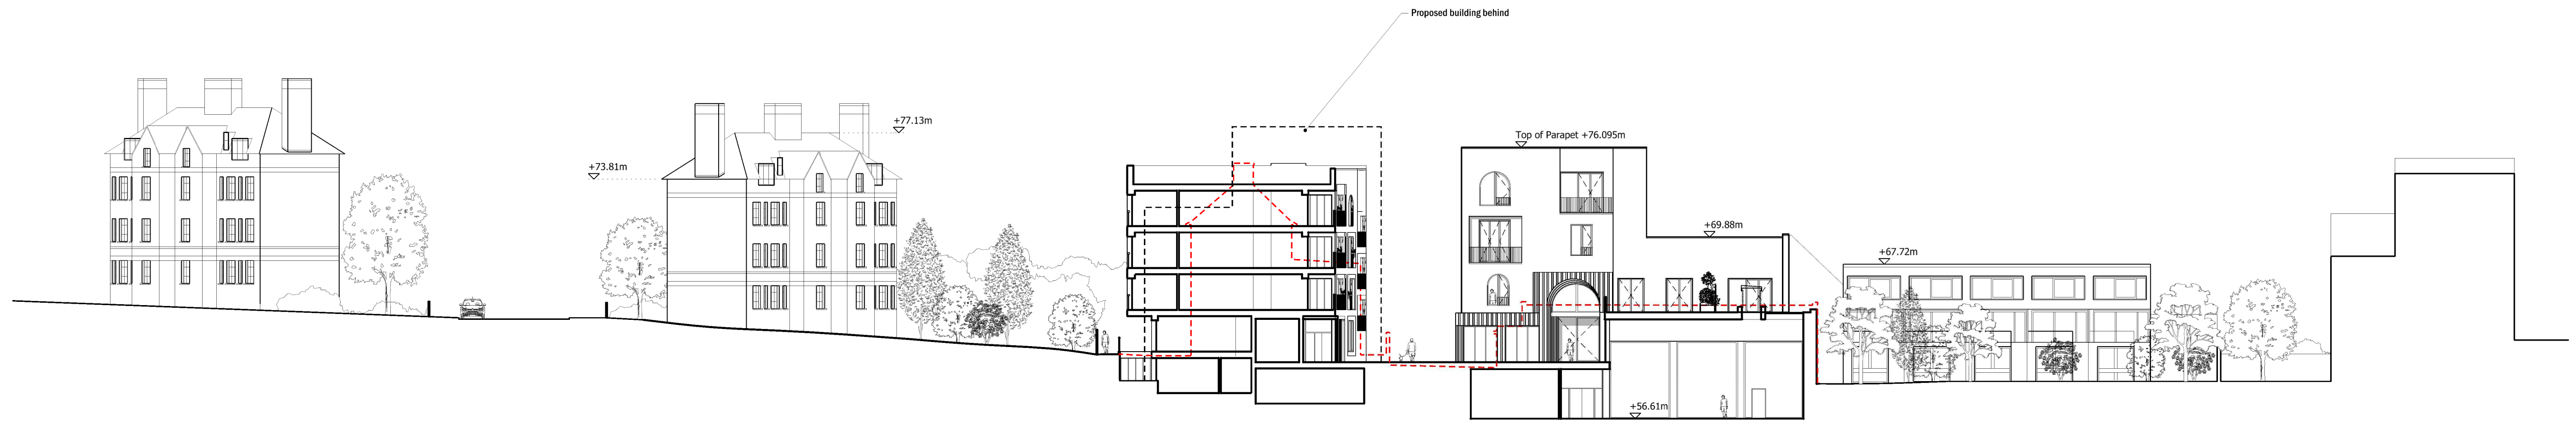

01 Long Section AA
As Proposed

Revision description	Date	Int	Rev
<small>29-31 Copper Street London EC2A 6AT T +44 (0) 20 7831 3102 F +44 (0) 20 7890 1940 W www.rcka.co.uk</small>			
Title Long Section AA As Proposed			
Project Camden HNCC		Client Camden Council	
Date 24.05.16	Drawn by AB	Checked DK	Scale 1:250@A1
Job No 1415	Draw No PL-GA-714	Revision 	C

©2016 RCKA. This drawing is not to be scaled - use written dimensions only. Any discrepancies to be reported to the architect. All dimensions to be checked on site.