


Planning

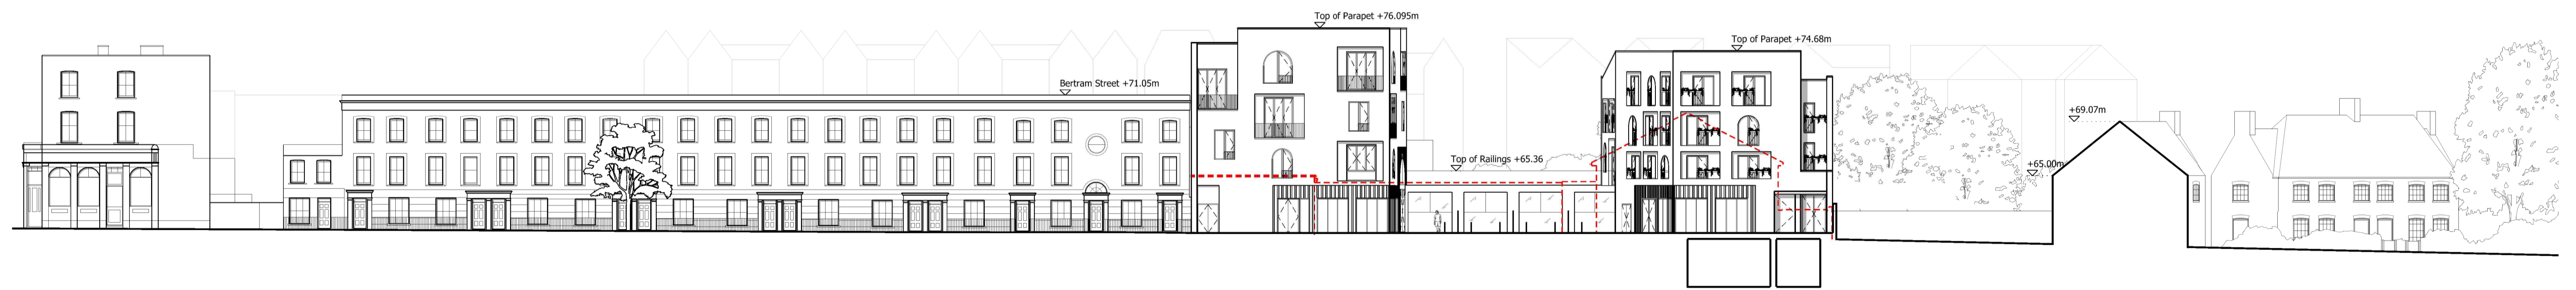

01 Long Section BB
As Proposed

Revision description		Date	Int	Rev
<small>28-31 Compton Street London EC2A 4AT T +44 (0) 20 7831 3102 F +44 (0) 20 7890 1940 W www.rcka.co.uk</small>				
Title		Long Section BB As Proposed		
Project	Camden HNCC	Client	Camden Council	
Date	24.05.16	Drawn by	AB	Checked DK
Job No	1415	Draw No	PL-GA-715	Scale 1:250@A1
©2016 RCKA. This drawing is not to be scaled - use written dimensions only. Any discrepancies to be reported to the architect. All dimensions to be checked on site.		Revision C		