


Planning

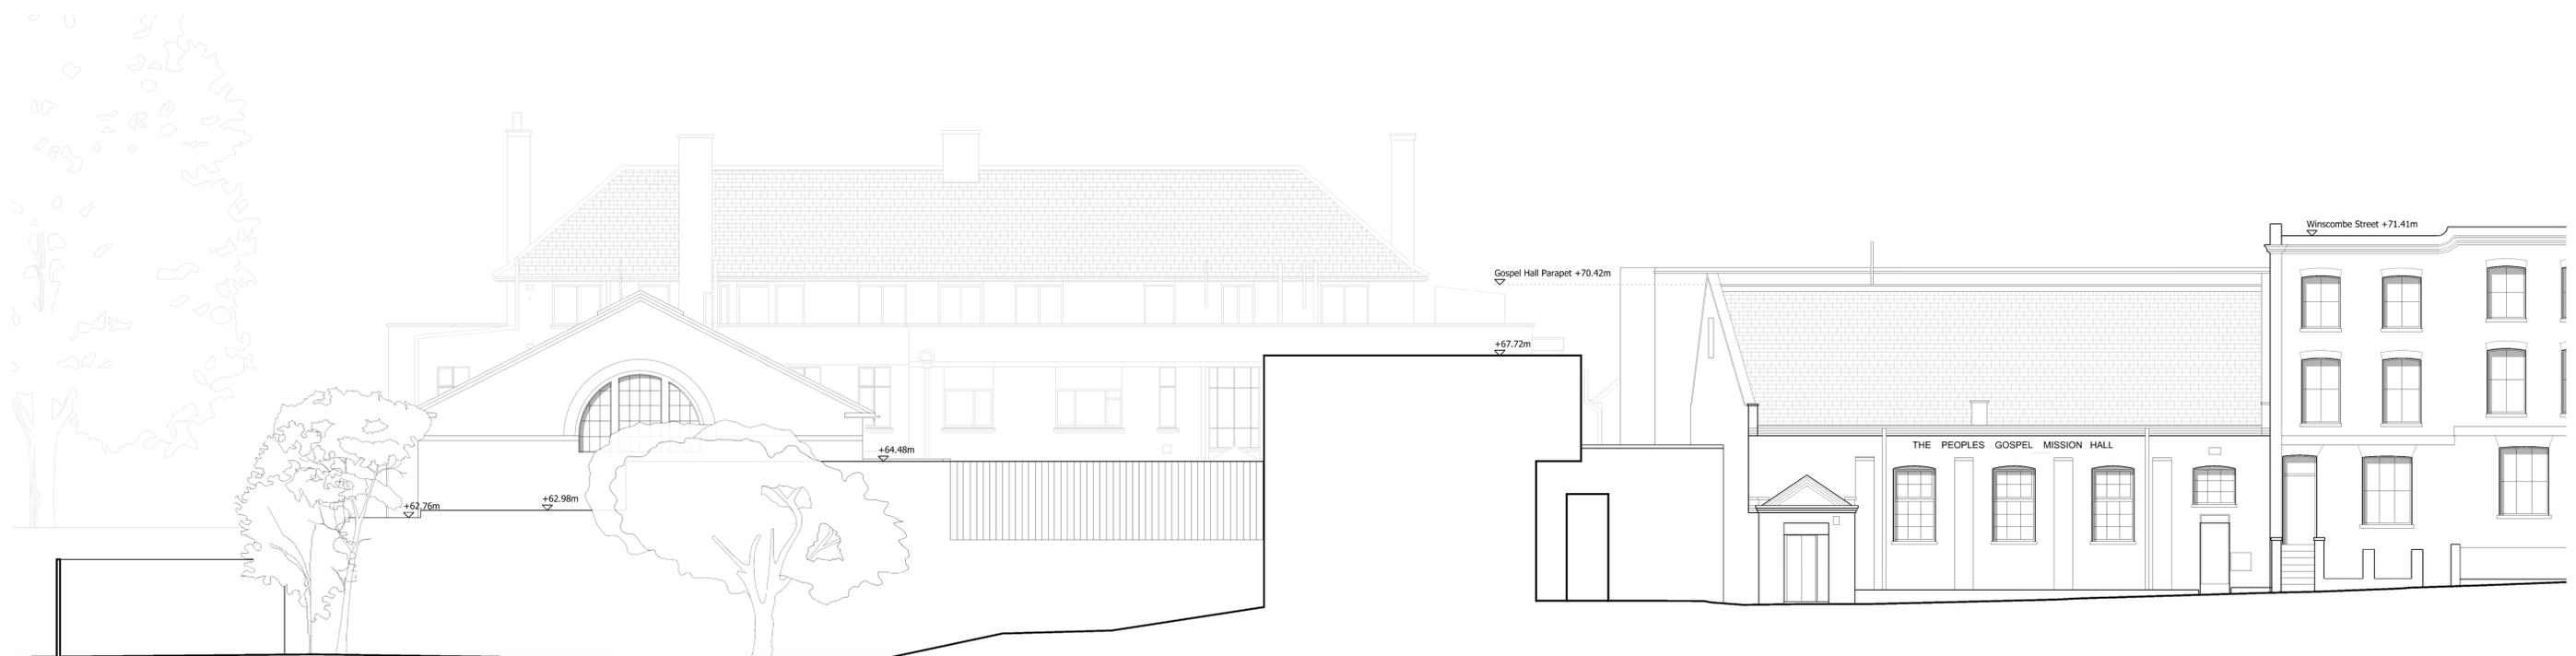

Rear of Main hall
(Pentad Housing shared garden)

Pentad Housing shared garden

Pentad Housing

Gospel Hall

Winscombe Street

01 Section HH
As Existing

Revision description	Date	Ink	Rev
<p>rcka 28-31 Compton Street T +44 (0) 20 7833 3102 London E1 1AB F +44 (0) 20 7890 1940 EC2A 6AT W www.rcka.co.uk</p>			
<p>Title Section HH As Existing</p>		<p>Client Camden Council</p>	
<p>Project Camden HNCC</p>		<p>Scale 1:100@A1</p>	
<p>Date 26.01.2016</p>		<p>Checked DK</p>	
<p>Job No 1415</p>		<p>Revision PL-GA-107 C</p>	
<p><small>©2016 RCKA. This drawing is not to be scaled - use written dimensions only. Any discrepancies to be reported to the architect. All dimensions to be checked on site.</small></p>			