


Scale 1:500

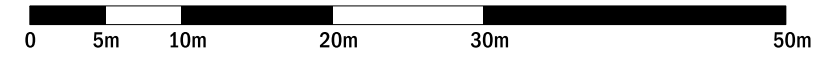

- A- HNCC Community Centre Building
- B- Main Hall
- C- Nursery
- D- FYA
- E- Gospel Hall
- F- Cottage

Revision description	Date	Init	Rev
----------------------	------	------	-----

rcka 29-31 Cowper Street T +44 (0) 20 7831 7002
 London F +44 (0) 20 7060 1940
 EC2A 4AT W www.rcka.co.uk

Title Site Layout Plan As Existing			
Project Camden HNCC		Client Camden Council	
Date 02.12.2015	Drawn by AB	Checked DK	Scale 1-500@A3
Job No 1415	Drwg No PL-ST-100	Revision A	

©2016 RCKa. This drawing is not to be scaled - use written dimensions only. Any discrepancies to be reported to the architect. All dimensions to be checked on site.