


# Planning

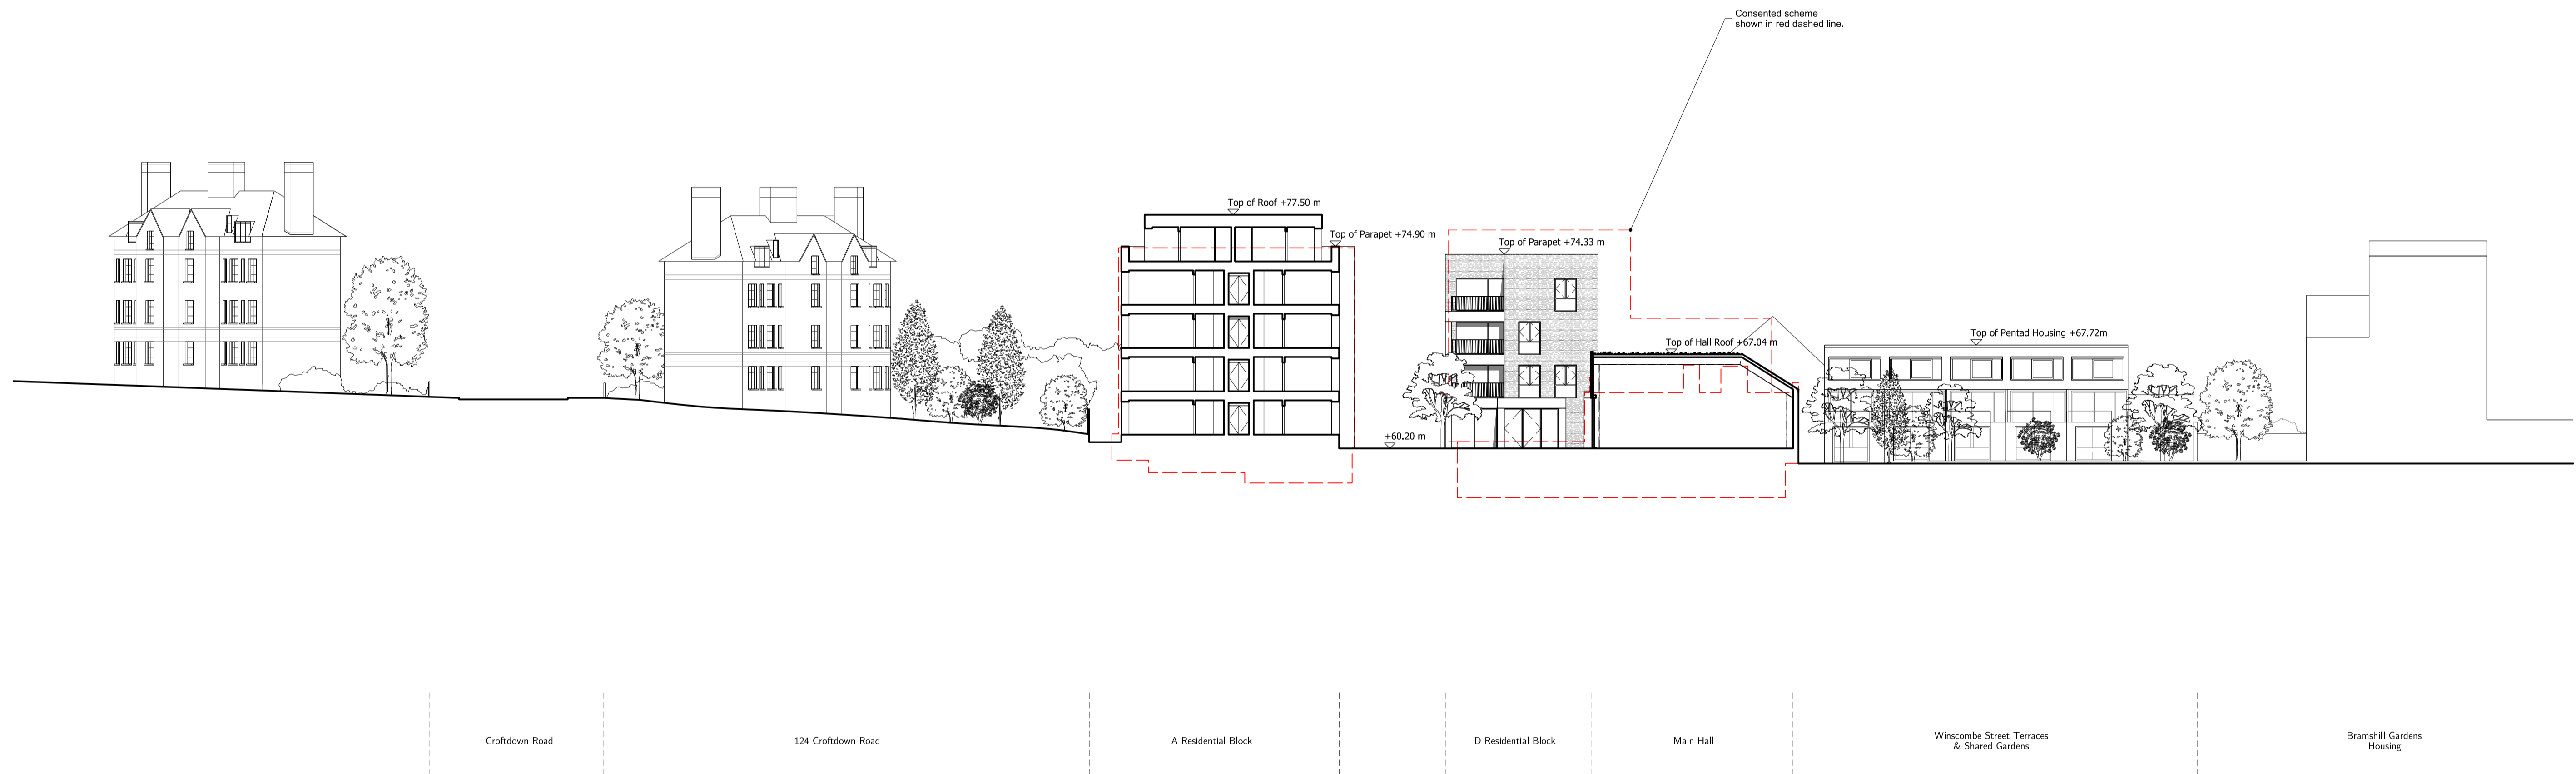

**01** Long Section AA  
As Proposed

Revised Planning	Date	By	Rev
	02.11.18	JH	D
<p><b>rcka</b> 29-31 Cowper Street T +44 (0) 20 7631 9102 London E14 4AT F +44 (0) 20 7660 1940 W www.rcka.co.uk</p>			
Title		Long Section AA As Proposed	
Project	Camden HNCC/FYA	Client	Camden Council
Date	24.05.16	Drawn by	AB
Job No	1415	Checked	DK
		Scale	1:250@A1
		Draw No	PL-GA-714
		Revision	D

©2018 RCKA. This drawing is not to be scaled - use written dimensions only. Any discrepancies to be reported to the architect. All dimensions to be checked on site.