



Star Pub

\_\_\_\_

Bertram Street

 $\square$ F

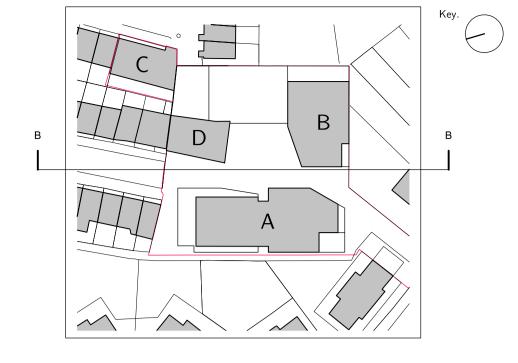

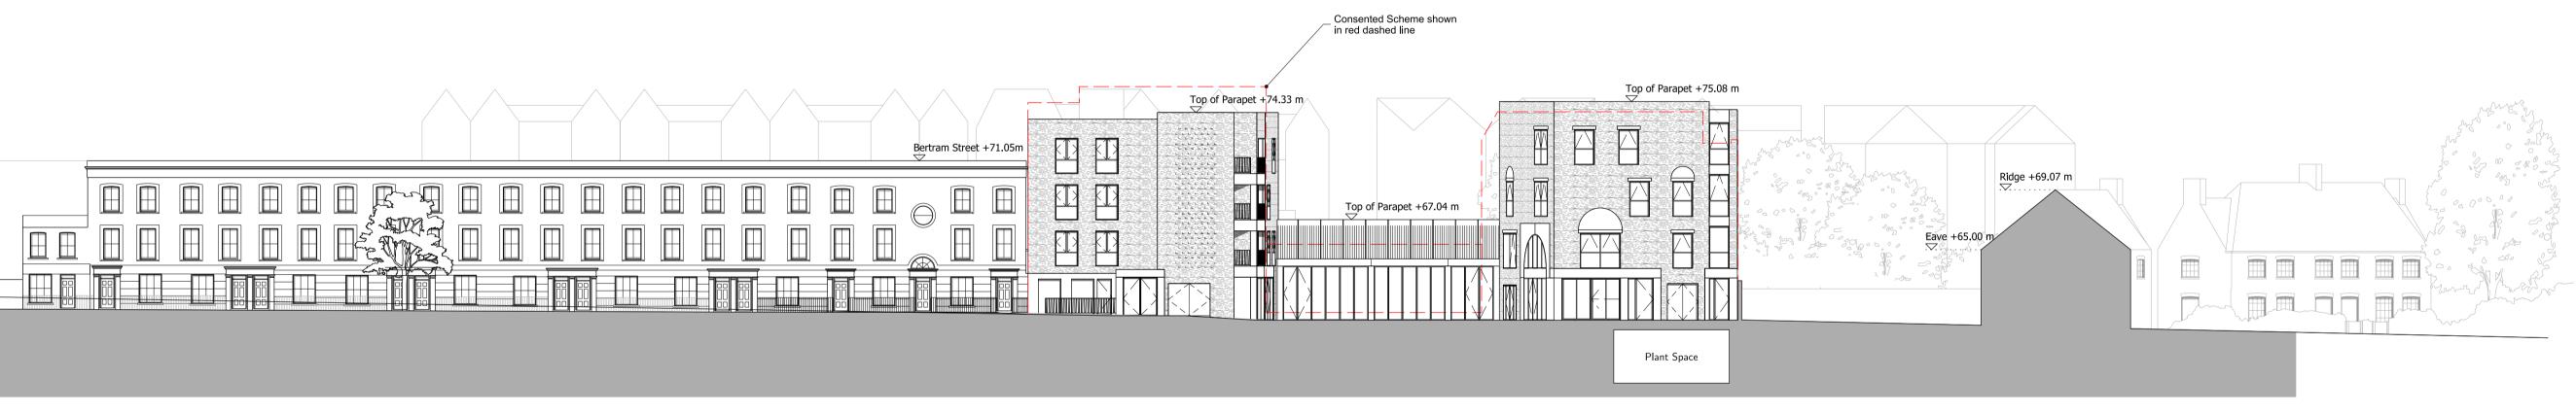

114/116 Croftdown Road

B Fresh Youth Academy & Highgate Newtown Community Centre D Residential Main Hall 114/116 Croftdown Road Garden



Scale 1:100

29-31 Cowper S .ondon EC2A 4AT	Date treet T F W	+44 (0)	20 7831 7002 20 7060 1940
_ondon	F	+44 (0)	20 7060 1940
Client			
Camden HNCC/FYA Cam		den Council	
Checked		Scale	
	DK	1:2	250@A1
-GA-7	715	Revision	D
	Can Checked	Camden Checked DK -GA-715	Camden Counci Checked Scale DK 1:2 Revision

Croftdown Road

Any discrepancies to be reported to the architect. All dimensions to be checked on site.