

Copyright: All rights reserved. This drawing must not be reproduced without permission.
 Only the original drawing should be relied upon. Contractors, sub-contractors and suppliers must verify all dimensions on site before commencing any work or making any shop drawings.
 All shop drawings to be submitted to the architect / interior designer for comment prior to fabrication.
 This drawing is to be read in conjunction with the architect's / interior designer's specification, bills of quantities / schedules, structural, mechanical & electrical drawings and all discrepancies are to be reported to the architect / interior designer.
 Do not scale from this drawing. Dimensions are in millimetres unless otherwise stated.


NOTES



Datum 10.00m

Datum 10.00m

Birkenhead Street Proposed Elevation
 Scale 1:200 @A3
 1:100 @A1

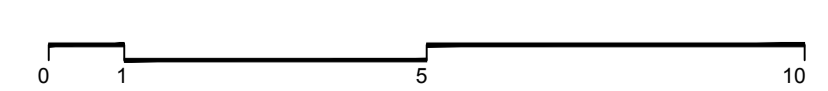

rev amendments	date	by
P1 General revision including ADF amendments	18.10.18	JB
P0 Issued for planning	11.11.15	JB

dexter moren associates
 architecture urban design
 interior design creative media
 www.dextermoren.com
 dma@dextermoren.com

57d
 Jamestown Road
 London NW1 7DB
 UK

1: 020 7267 4440
 f: 020 7267 6044

project	client	drawing title	drawing status	scale	date	drawn by	checked by
King's Cross Methodist Church	West London Mission Circuit of the Methodist Church (WLM)	Birkenhead St Proposed Elevation	Planning	1:100 @ A1 1:200 @ A3	11.11.15	JB	HL
job no.	drawing no.	revision					
0948	A-110-002	P1					