


DETAIL SECTION **A**
200

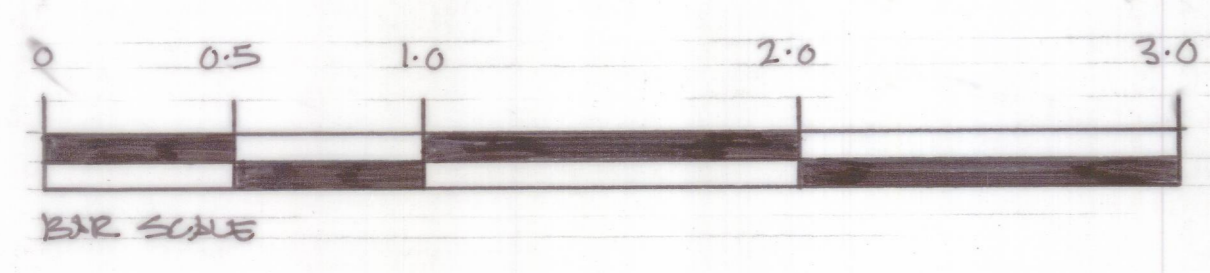

DATE	REVISIONS	REV
THIS DRAWING IS THE COPYRIGHT OF THE ARCHITECT AND SHOULD NOT BE REPRODUCED WITHOUT WRITTEN CONSENT.		
PROJECT 5A PILGRIMS LANE LONDON NW3 1SN		
DRAWING DETAIL SECTION A		
DATE 17/18	transformation	
DELT [Signature]	THE STUDIO 45 LANCASTER GROVE LONDON NW3 4HB TEL: 020 7424 0122 e-mail: info@transformation-architects.co.uk website: www.transformation-architects.co.uk	
COMPUTER		
SCALE 1:20	DWG. No. 2029-201	REV. No. []