


EXISTING SECTION CC

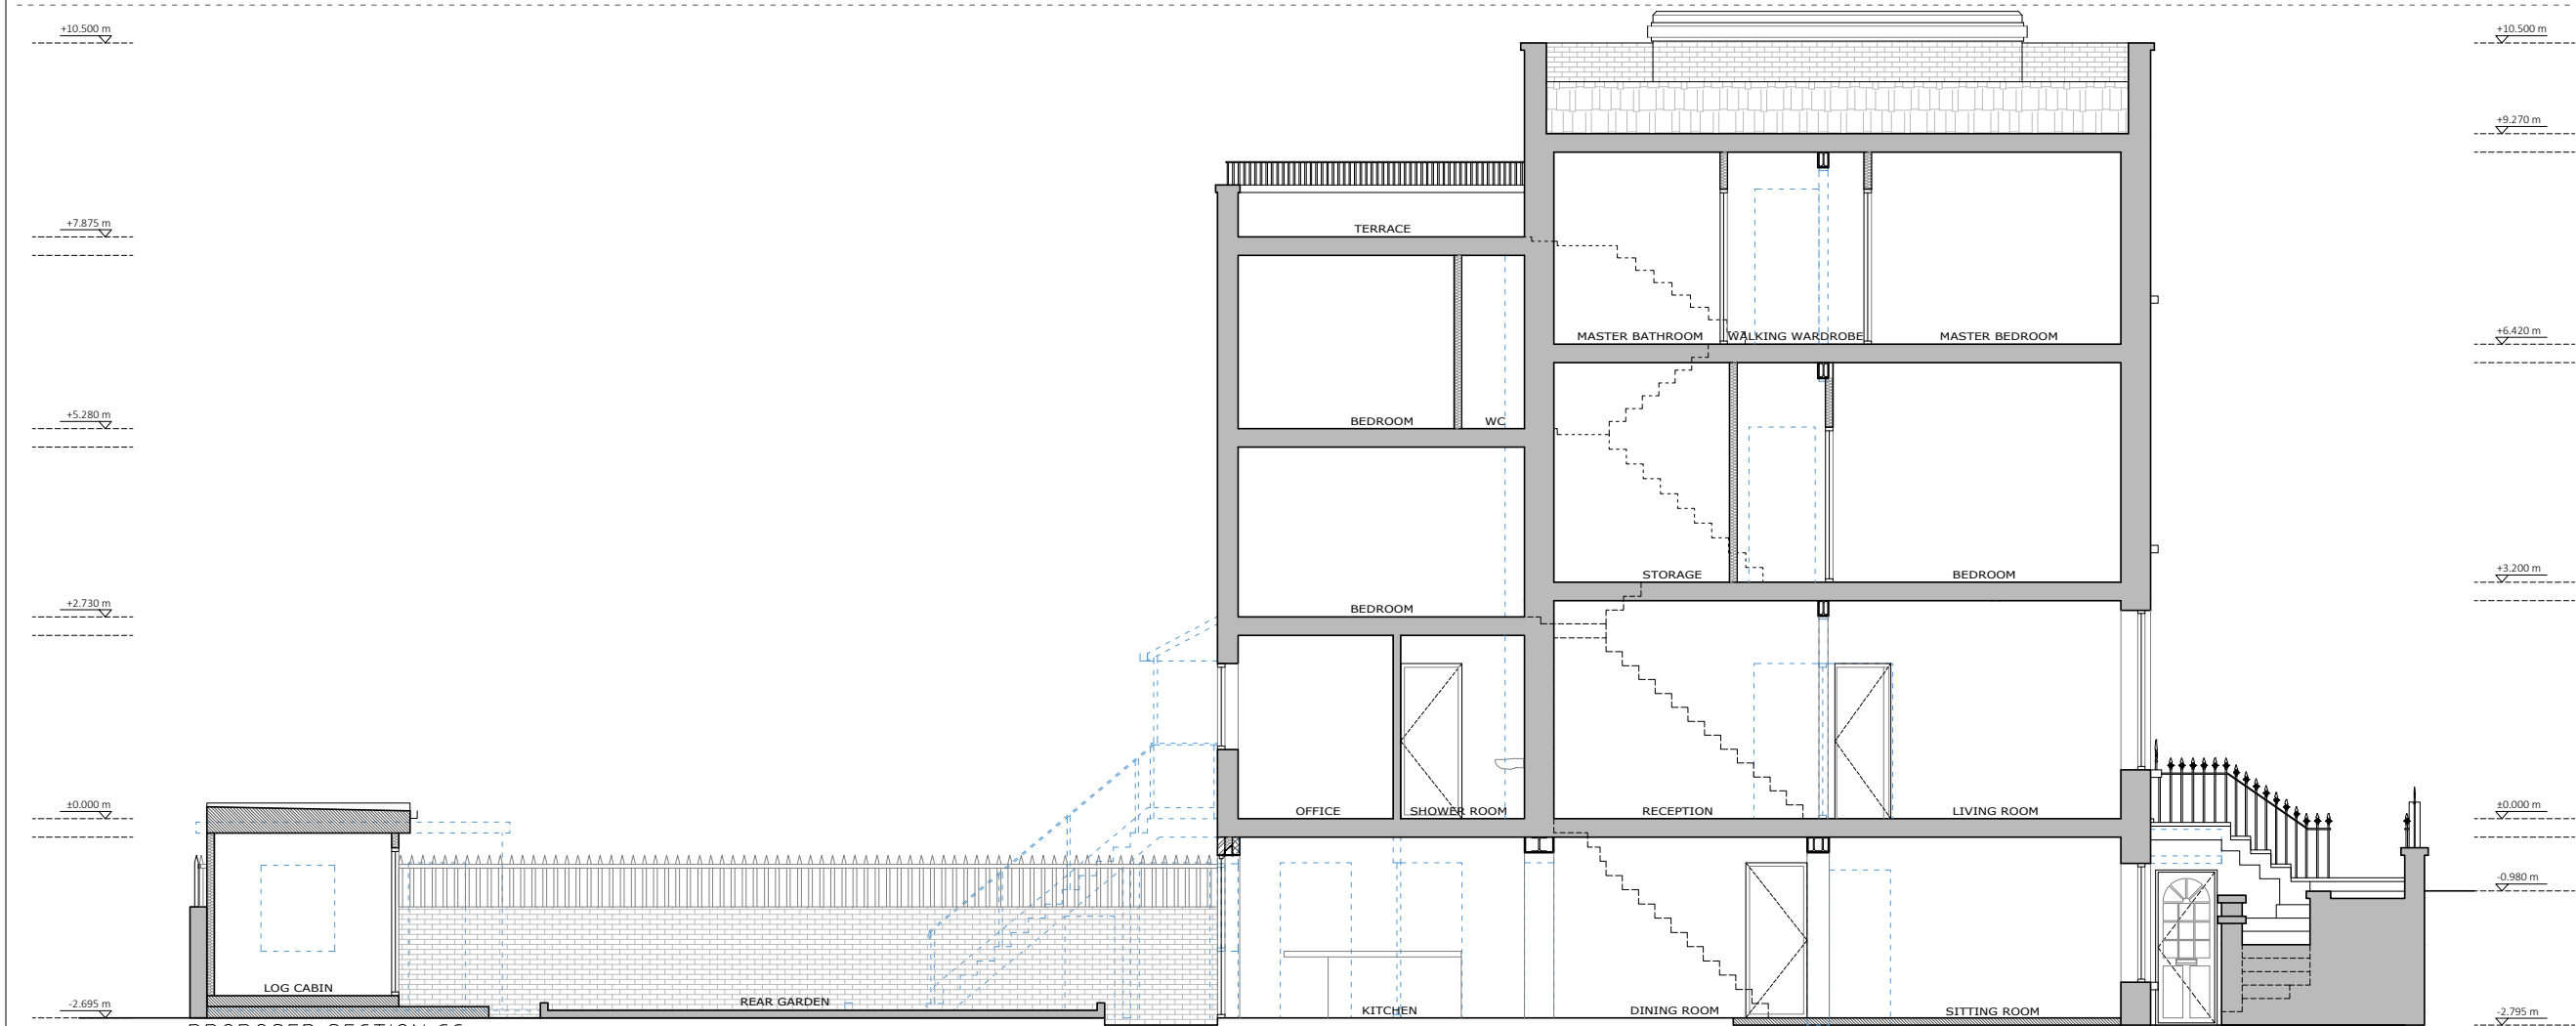

PROPOSED SECTION CC

- EXISTING WALL
- DEMOLISHED WALL
- PROPOSED NEW CAVITY WALL
- PROPOSED STUD WALL
- PROPOSED DORMER WALL
- BOUNDARY LINE



10 PATERDALE
OSNABURGH STREET
LONDON
NW1 3QJ

TEL. 07745513884
ARCHITECT@PROJECTIONARCHITECTS.COM
WWW.PROJECTIONARCHITECTS.COM

PLEASE NOTE
1. All dimensions to be verified on site.
2. All dimensions are in millimeters.
3. No work shall commence until all approvals and agreements have been obtained. These include, Planning, Building Regulations, Thames Water and party Wall.
4. The Copyright of this drawing belongs to Projection Architects Ltd.

CLIENT	MISUMA LIMITED
PROJECT	SINGLE DWELLINGHOUSE
ADDRESS	78 Malden Road. NW5 4DA

TITLE Existing & Proposed Section CC	
DATE 27/11/18	PROJECT NUM: P-18.033
SCALE 1/100 (@ A3)	DRAWING NUM: A-07
REV. B	