

EXISTING SECTION BB

- EXISTING WALL
- DEMOLISHED WALL
- PROPOSED NEW CAVITY WALL
- PROPOSED STUD WALL
- PROPOSED DORMER WALL
- BOUNDARY LINE



10 PATTERDALE
OSNABURGH STREET
LONDON
NW1 3QJ

TEL. 07745513884
ARCHITECT@PROJECTIONARCHITECTS.COM
WWW.PROJECTIONARCHITECTS.COM

PLEASE NOTE
1. All dimensions to be verified on site.
2. All dimensions are in millimeters.
3. No work shall commence until all approvals and agreements have been obtained. These include, Planning, Building Regulations, Thames Water and party Wall.
4. The Copyright of this drawing belongs to Projection Architects Ltd.


CLIENT
MISUMA LIMITED

PROJECT
SINGLE DWELLINGHOUSE

ADDRESS
78 Malden Road. NW5 4DA

TITLE
Existing & Proposed
Section BB

DATE 27/11/18	PROJECT NUM: P-18.033
SCALE 1/100 (@ A3)	DRAWING NUM: A-06
REV. B	

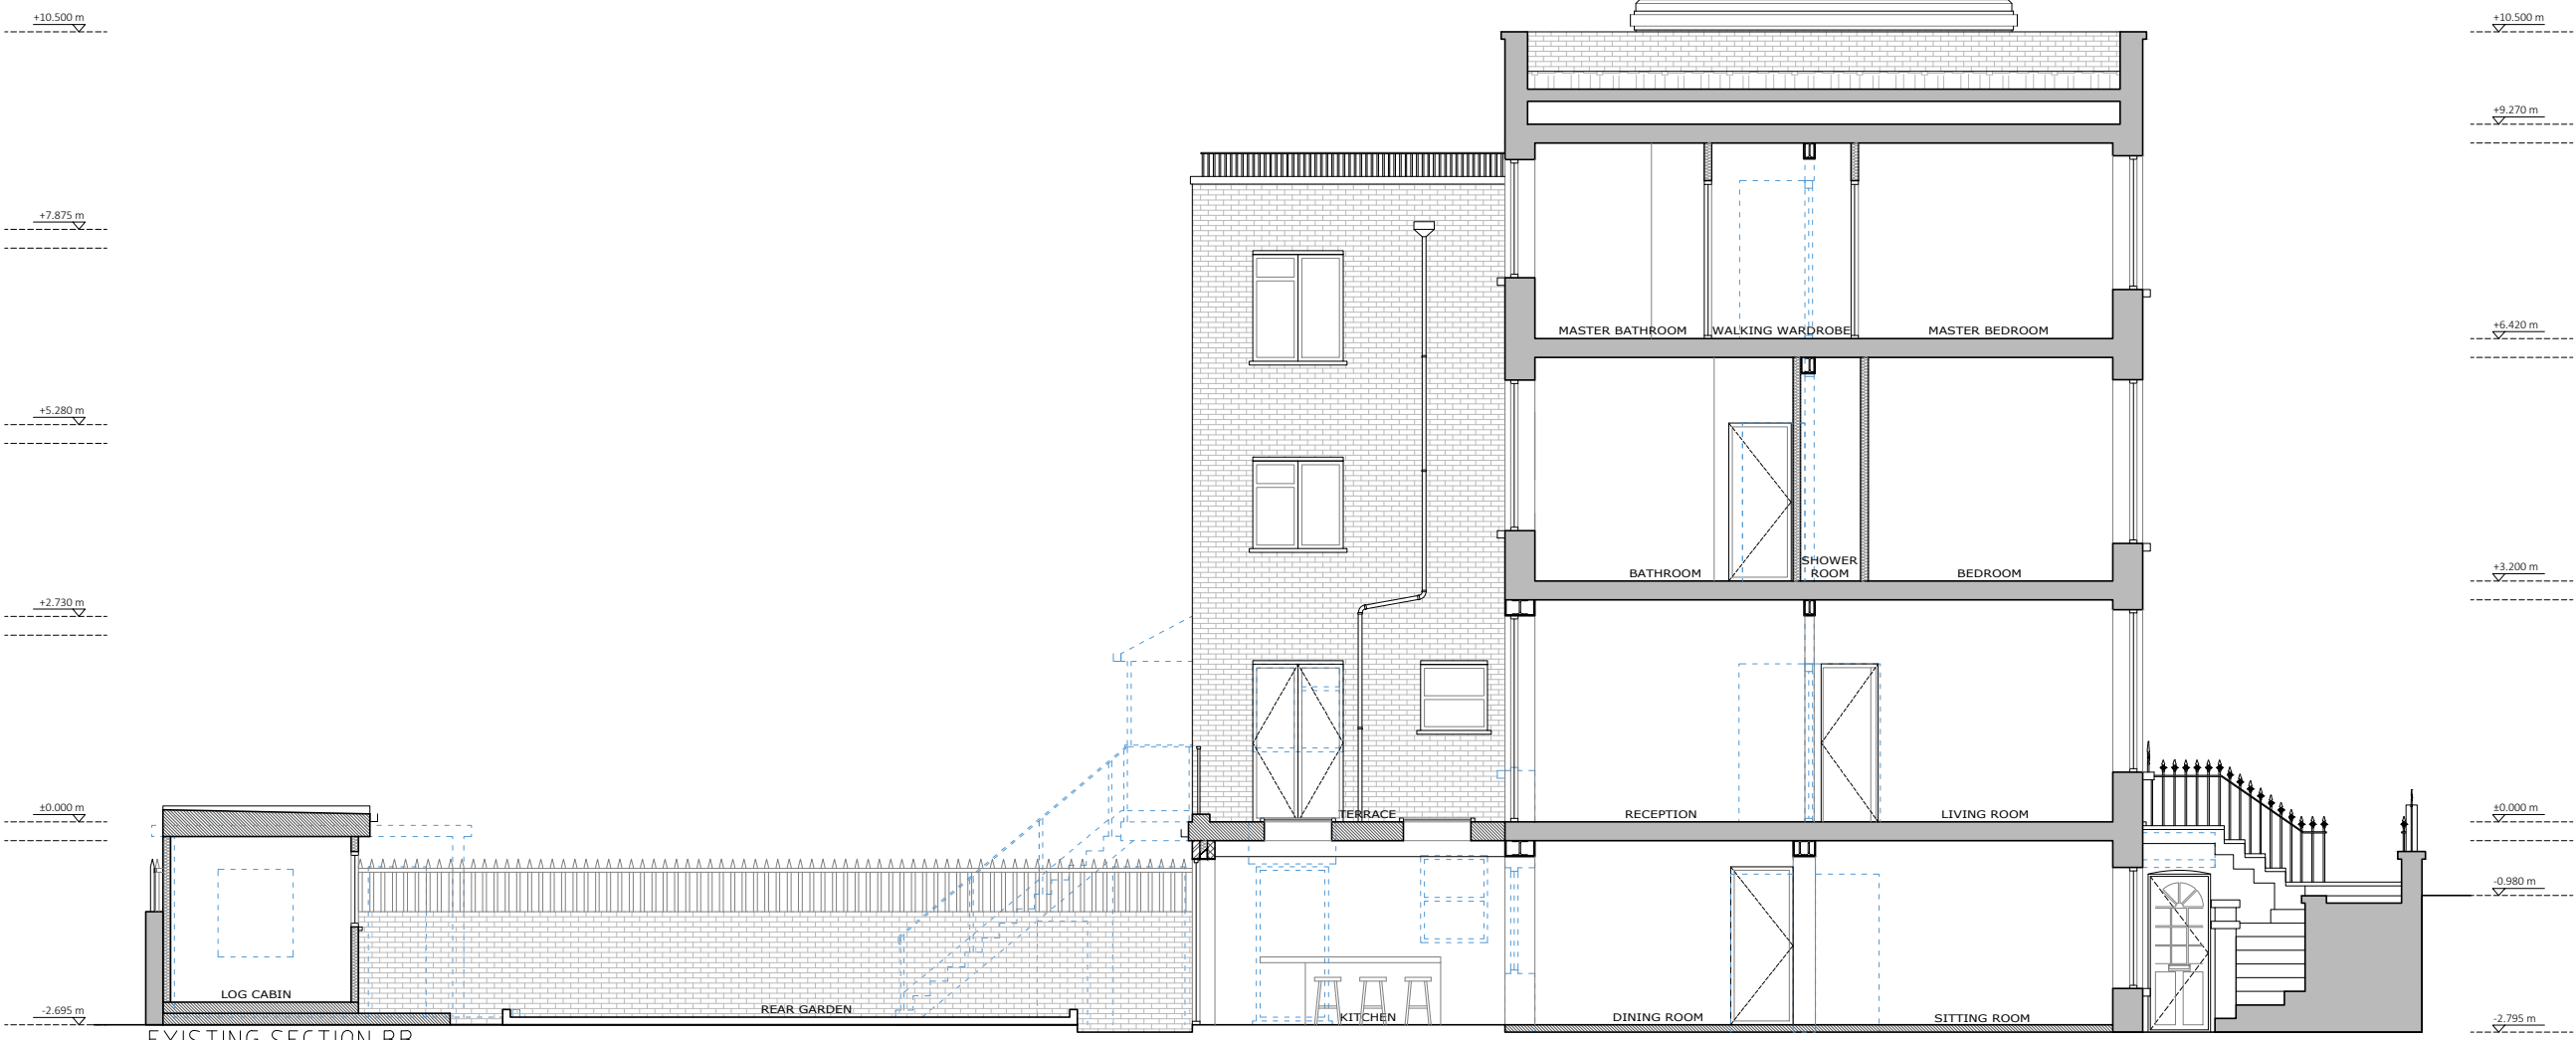

EXISTING SECTION BB