




EXISTING SECOND FLOOR HALF LANDING

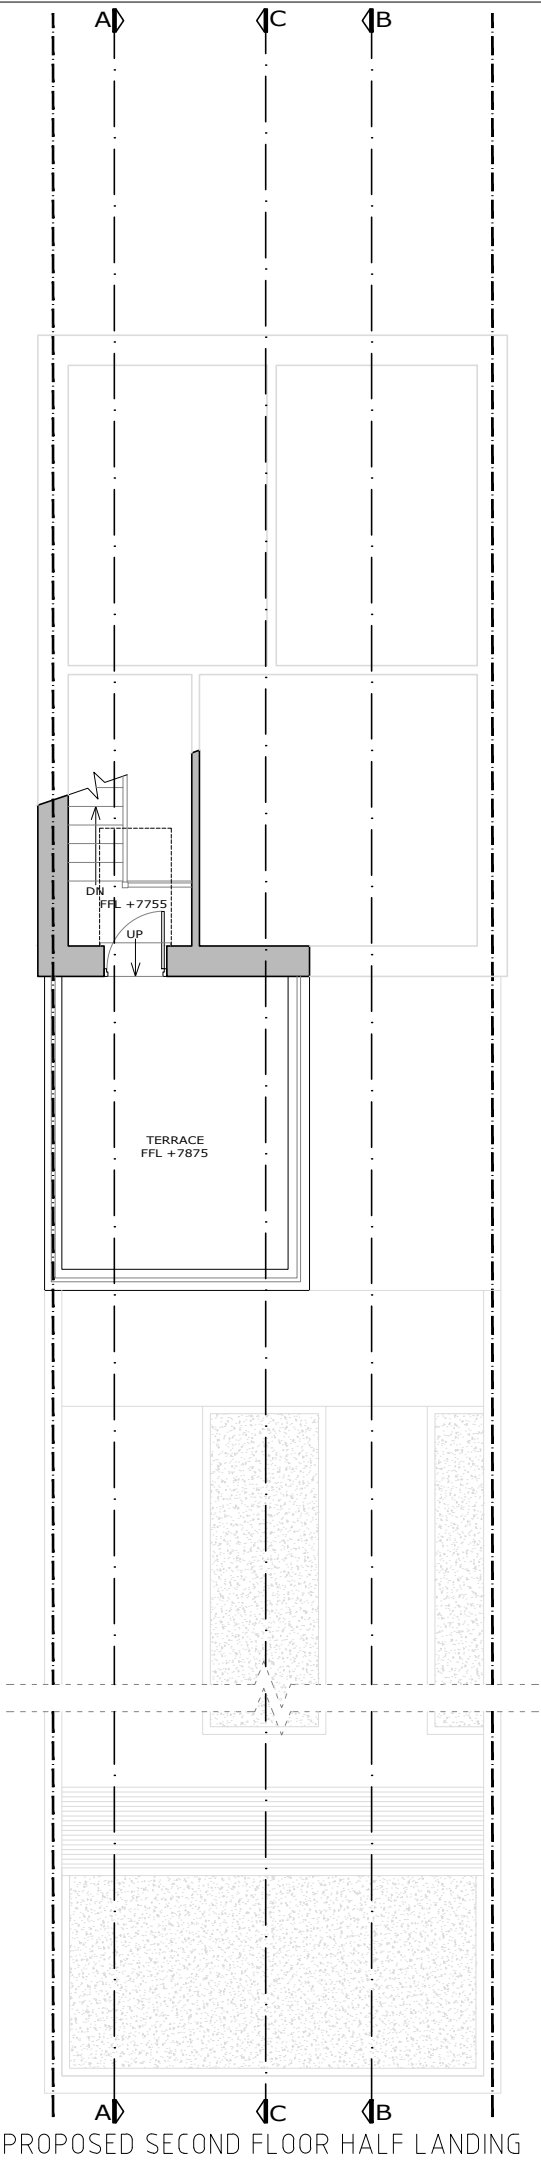

PROPOSED SECOND FLOOR HALF LANDING

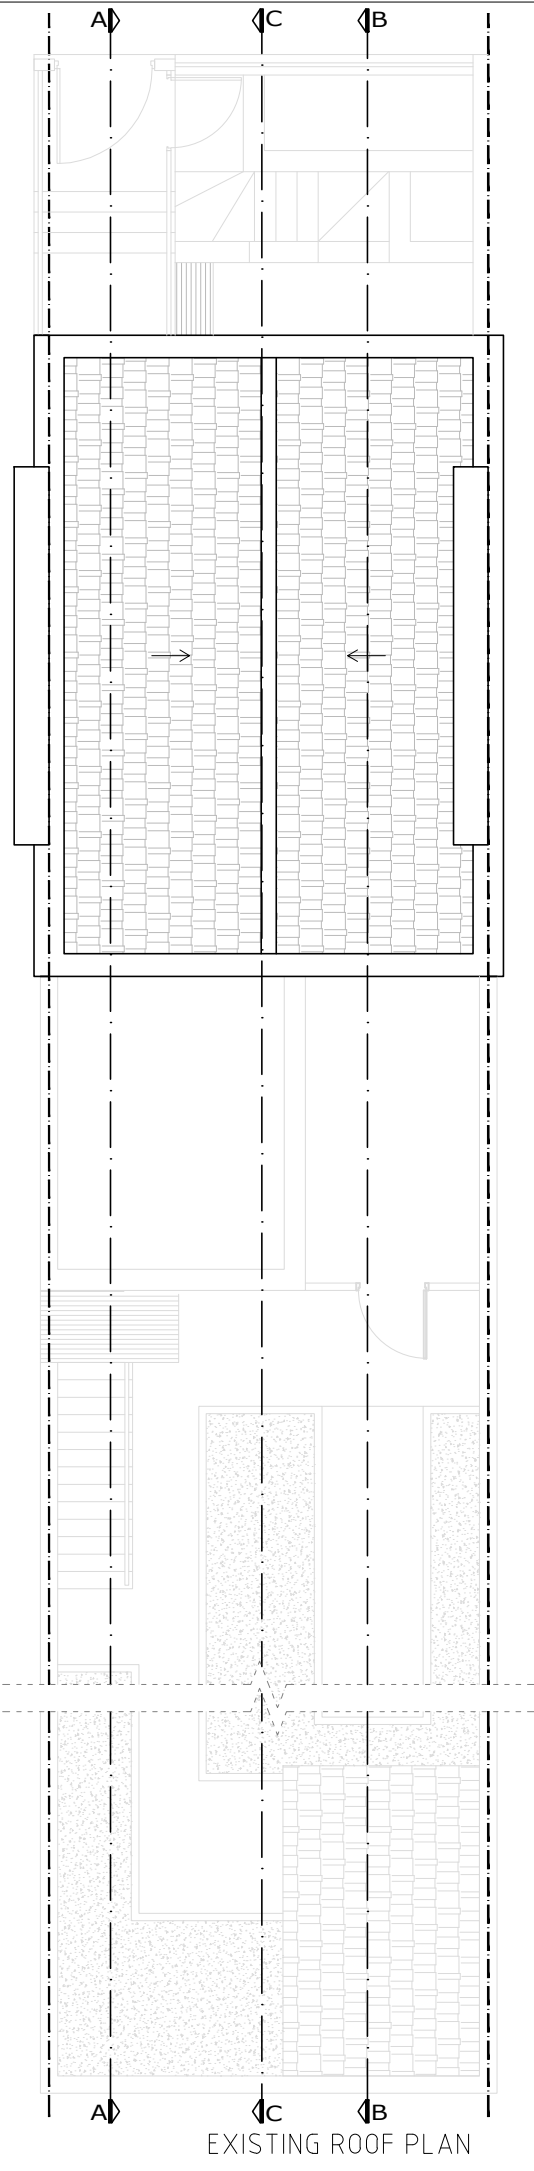

EXISTING ROOF PLAN

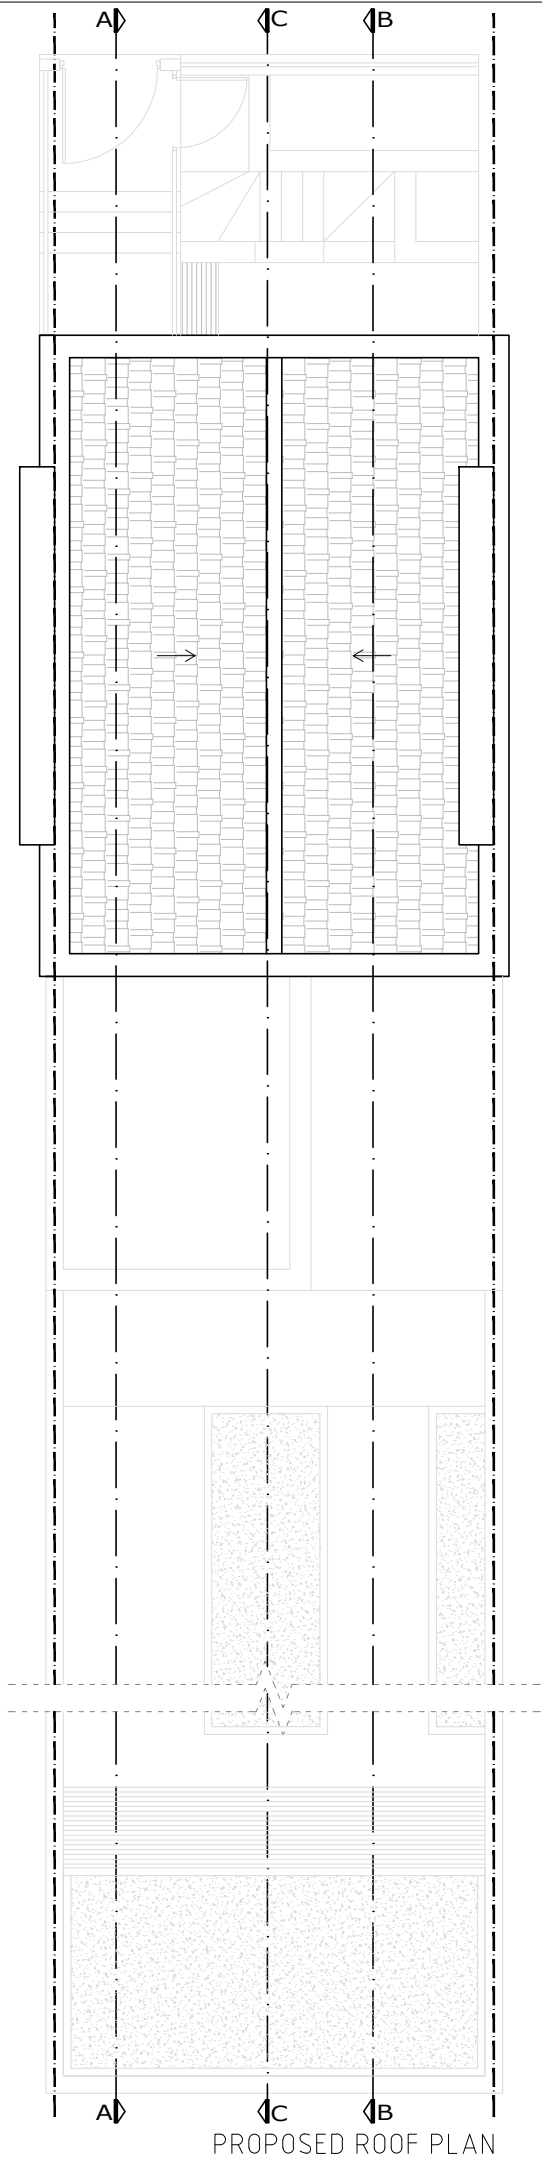

PROPOSED ROOF PLAN

EXISTING WALL

DEMOLISHED WALL

PROPOSED NEW CAVITY WALL

PROPOSED STUD WALL

PROPOSED DORMER WALL

BOUNDARY LINE

0

1

2

3

4

5

PROJECTION ARCHITECTS

7, 30 GLOUCESTER CRESCENT  
LONDON  
NW1 7DL

TEL. 02078 134592  
ARCHITECT@PROJECTIONARCHITECTS.COM  
WWW.PROJECTIONARCHITECTS.COM

RIBA

ARB

Chartered Practice

Architects Registration Board

PLEASE NOTE

1. All dimensions to be verified on site.  
2. All dimensions are in millimeters.  
3. No work shall commence until all approvals and agreements have been obtained.  
These include, Planning, Building Regulations, Thames Water and party Wall.  
4. The Copyright of this drawing belongs to Projection Architects Ltd.

CLIENT

MISUMA LIMITED

PROJECT

SINGLE DWELLINGHOUSE

ADDRESS

78 Malden Road. NW5 4DA

TITLE

Existing & Proposed  
Terrace Plan & Roof plan

DATE

27/11/18

PROJECT NUM:

P-18.033

SCALE

1/100 (@ A3)

DRAWING NUM:

A-03

REV.

B

STATUS

PL