




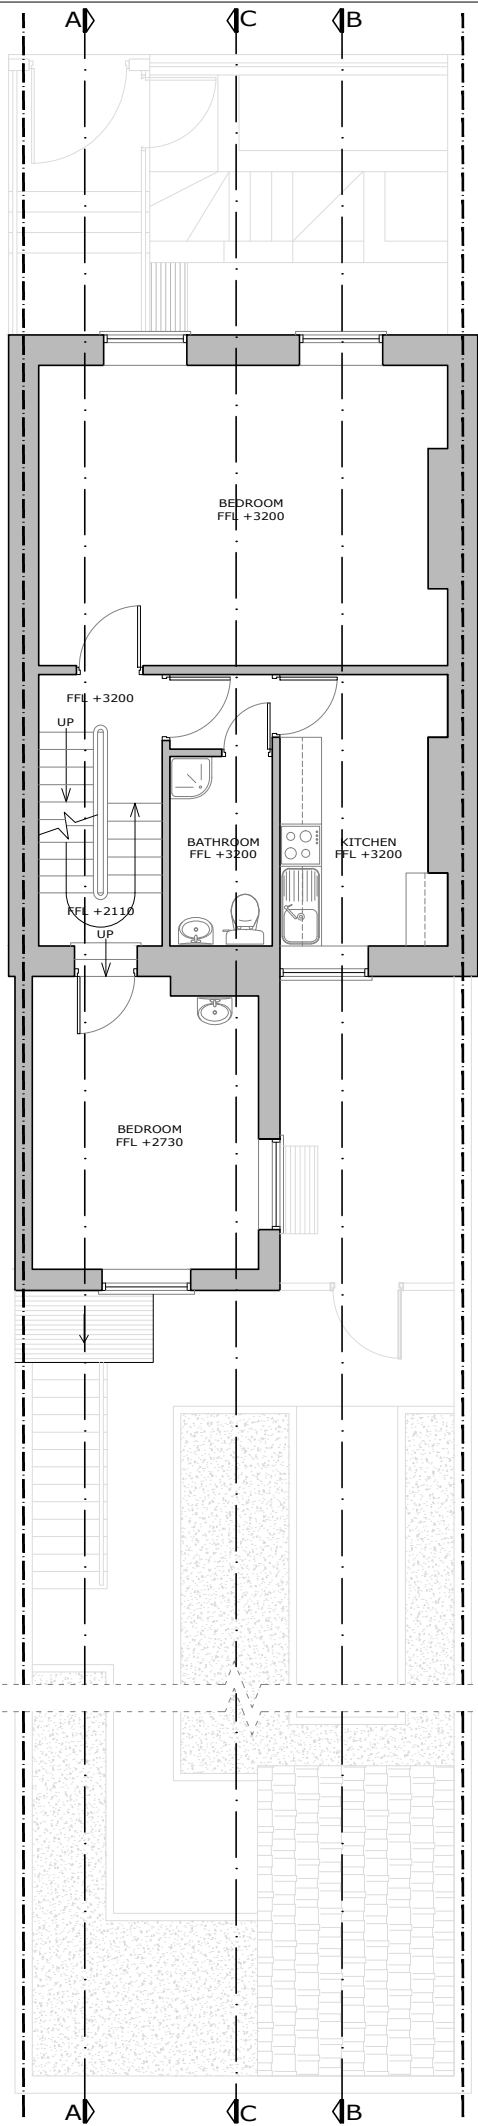


EXISTING FIRST FLOOR

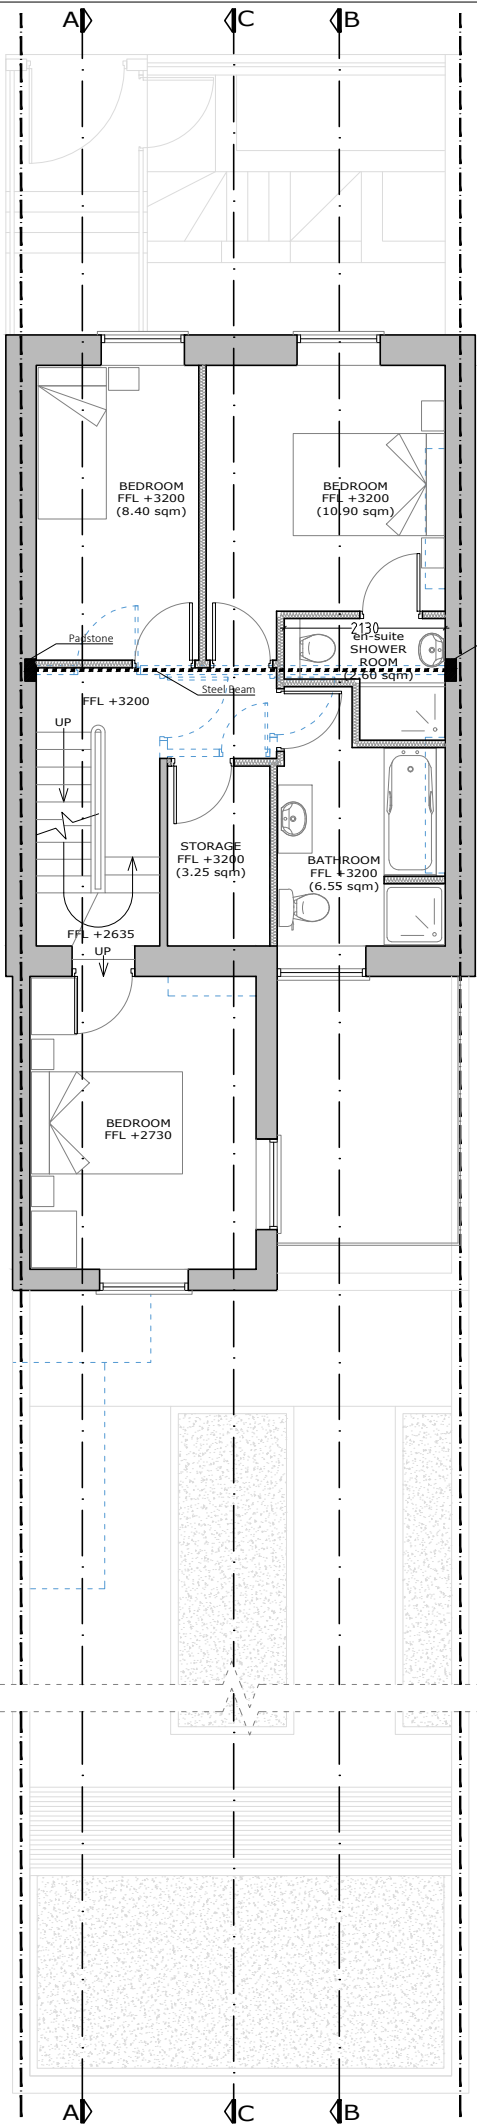

PROPOSED FIRST FLOOR

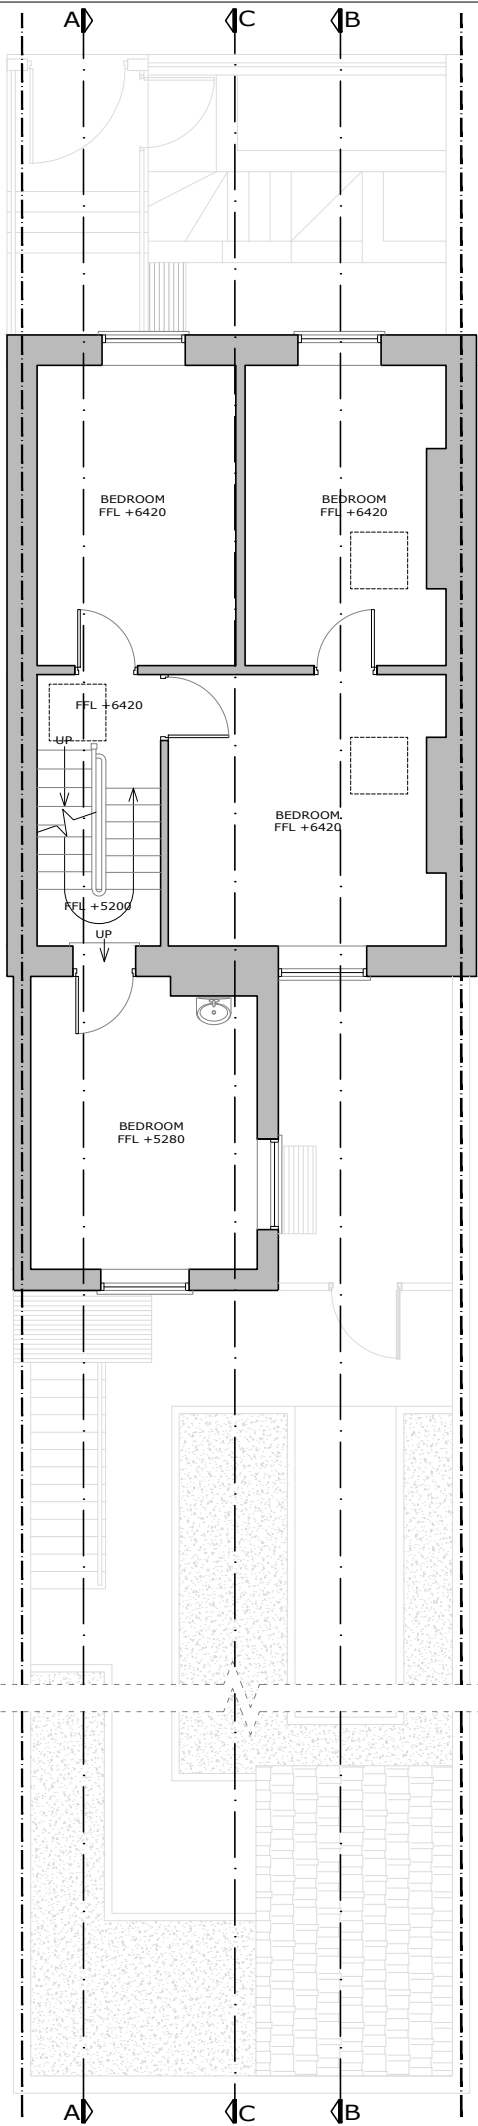

EXISTING SECOND FLOOR

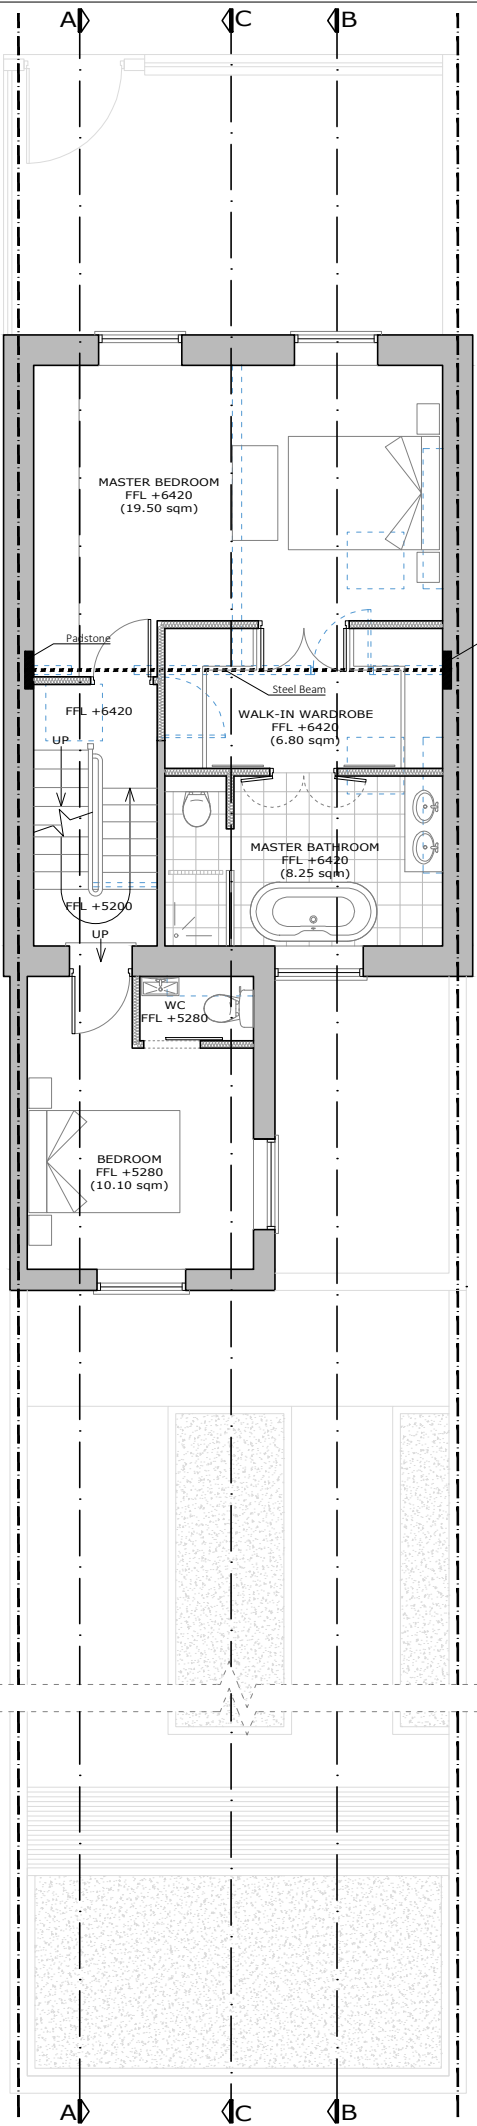

PROPOSED SECOND FLOOR

- EXISTING WALL
- DEMOLISHED WALL
- PROPOSED NEW CAVITY WALL
- PROPOSED STUD WALL
- PROPOSED DORMER WALL
- BOUNDARY LINE



7, 30 GLOUCESTER CRESCENT  
LONDON  
NW1 7DL  
TEL: 02078 134592  
ARCHITECT@PROJECTIONARCHITECTS.COM  
WWW.PROJECTIONARCHITECTS.COM



PLEASE NOTE  
1. All dimensions to be verified on site.  
2. All dimensions are in millimeters.  
3. No work shall commence until all approvals and agreements have been obtained.  
These include, Planning, Building Regulations, Thames Water and party Wall.  
4. The Copyright of this drawing belongs to Projection Architects Ltd.

|         |                         |
|---------|-------------------------|
| CLIENT  | MISUMA LIMITED          |
| PROJECT | SINGLE DWELLINGHOUSE    |
| ADDRESS | 78 Malden Road. NW5 4DA |

|              |                                                  |
|--------------|--------------------------------------------------|
| TITLE        | Existing & Proposed<br>First & Second Floor Plan |
| DATE         | 27/11/18                                         |
| SCALE        | 1/100 (@ A3)                                     |
| REV.         | B                                                |
| STATUS       | PL                                               |
| PROJECT NUM: | P-18.033                                         |
| DRAWING NUM: | A-02                                             |