


Figured dimensions only are to be taken from this drawing. All dimensions are to be checked on site before any work is put in hand.
If in doubt, ask.

All SHH drawings to be read in conjunction with relevant SHH Finishes, Sanitaryware, Lighting & Ironmongery schedules.

Any discrepancies to be highlighted to SHH prior to procurement and in good time.

Copyright © Spence Harris Hogan Limited 2015
Registered in England & Wales. Registered No. 261 0615
SHH is the trading name of Spence Harris Hogan Limited

Legends & Notes:

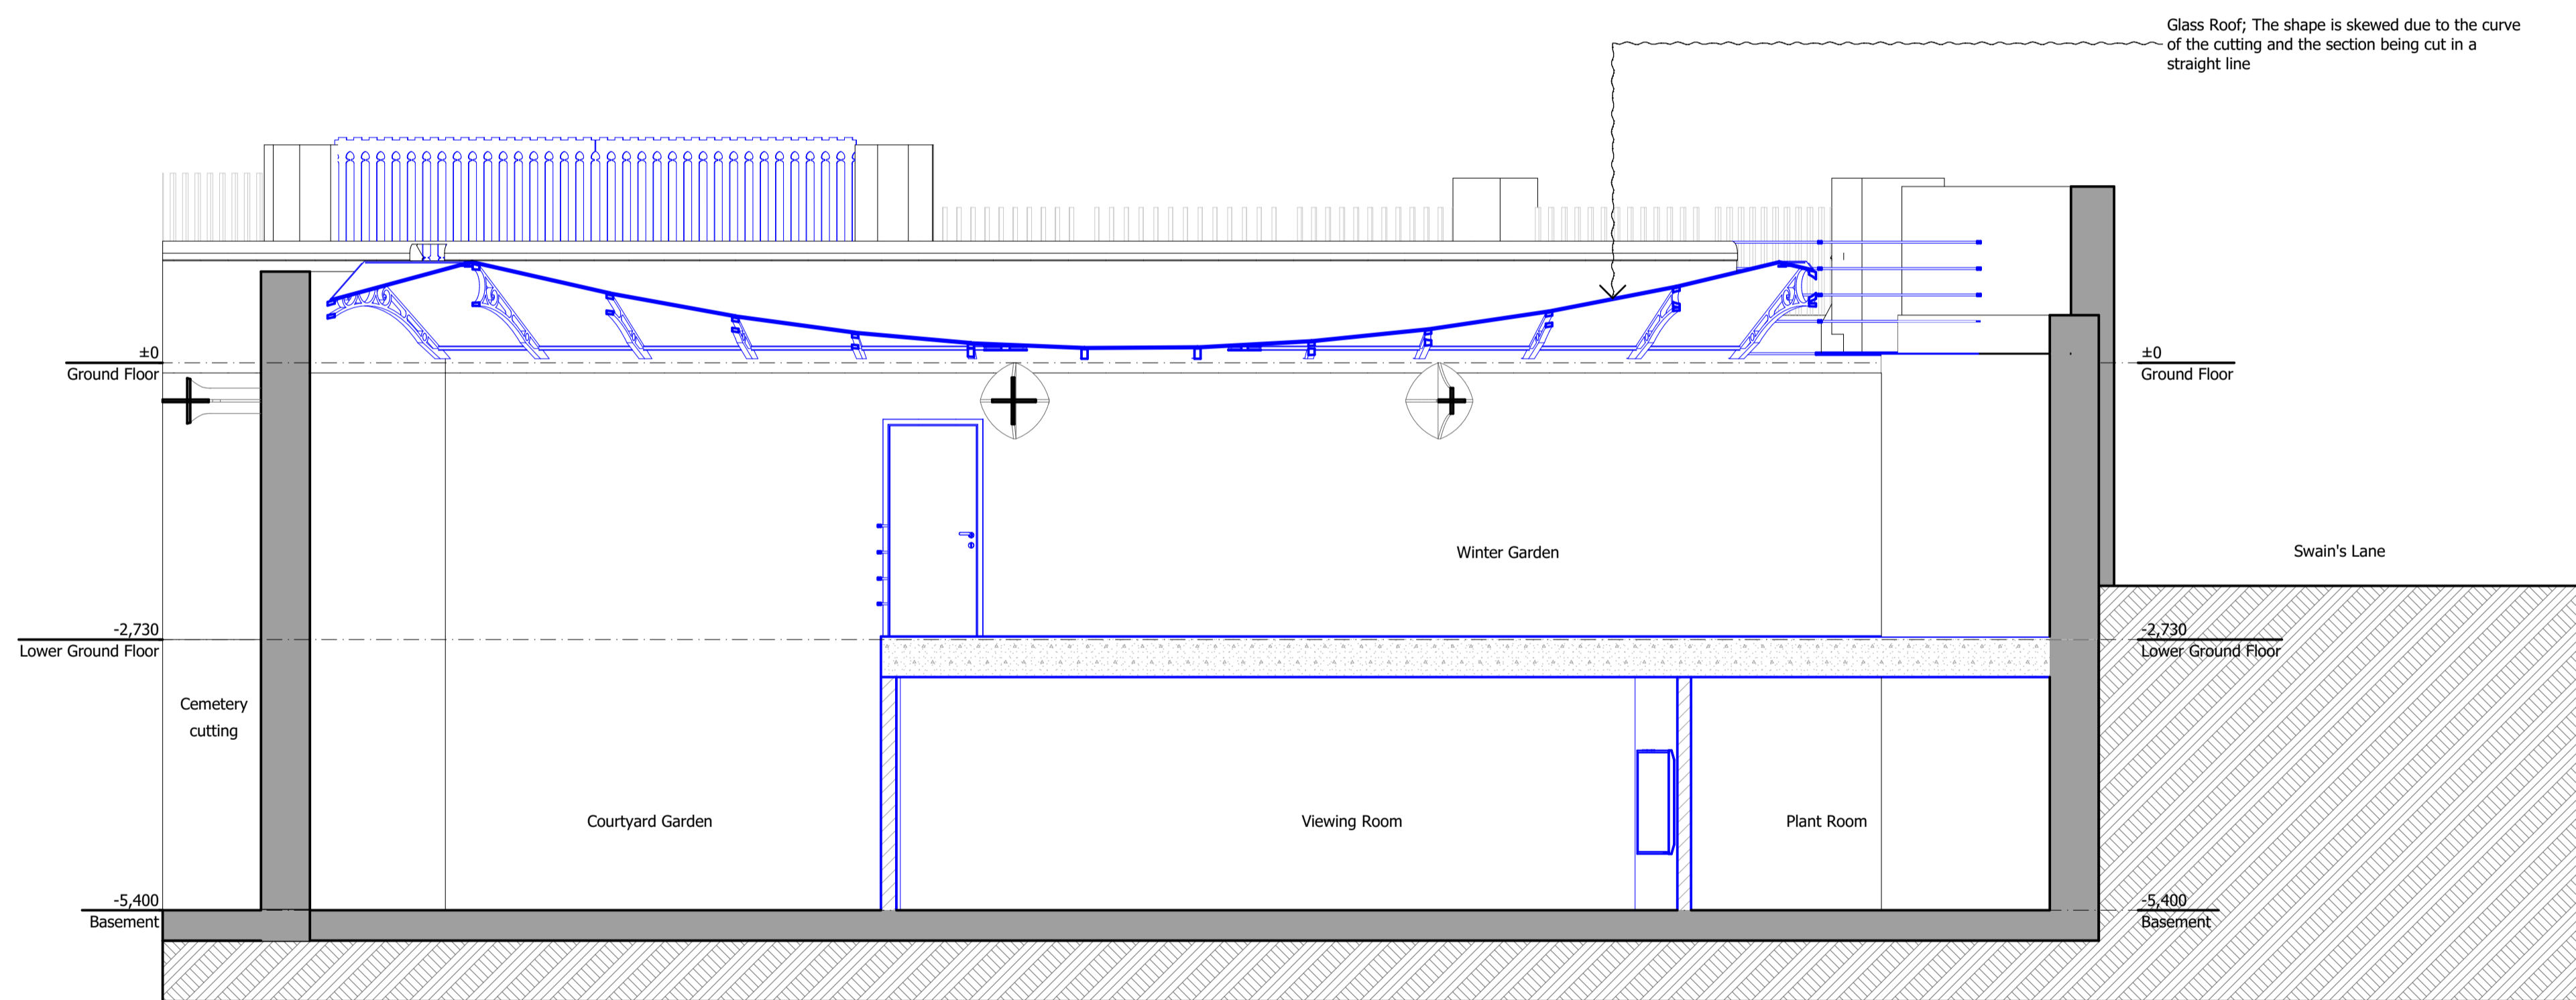

PL01	29.11.18	Issued for Planning Approval	AK
Rev	Date	Descriptor	Athr.



1 Vencourt Place, Ravenscourt Park
Hammersmith, London W6 9NU
Phone +44 (0) 20 8600 4171 Email info@shh.co.uk
shh.co.uk

Project:
Winter House
81 Swain's Lane
N6 6PJ
Client:
Plum Projects Ltd

Drawing Title:
300 Sections

Section FF

(Project number)\DWG number_Revision: **(828)306_PL01** Checked: