
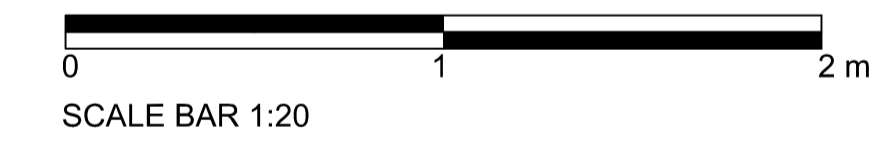
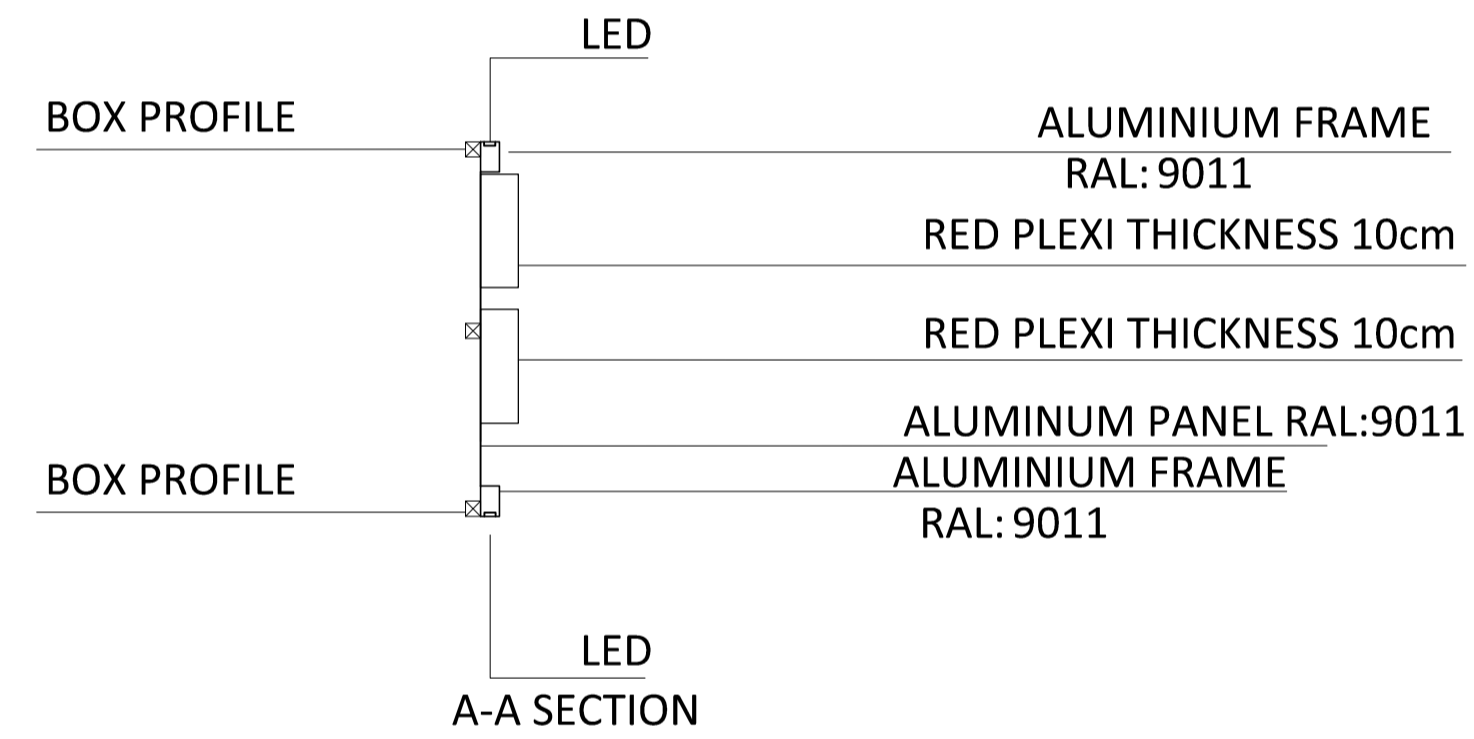


ELEVATION 2 FLANK FACADE

SIGNAGE

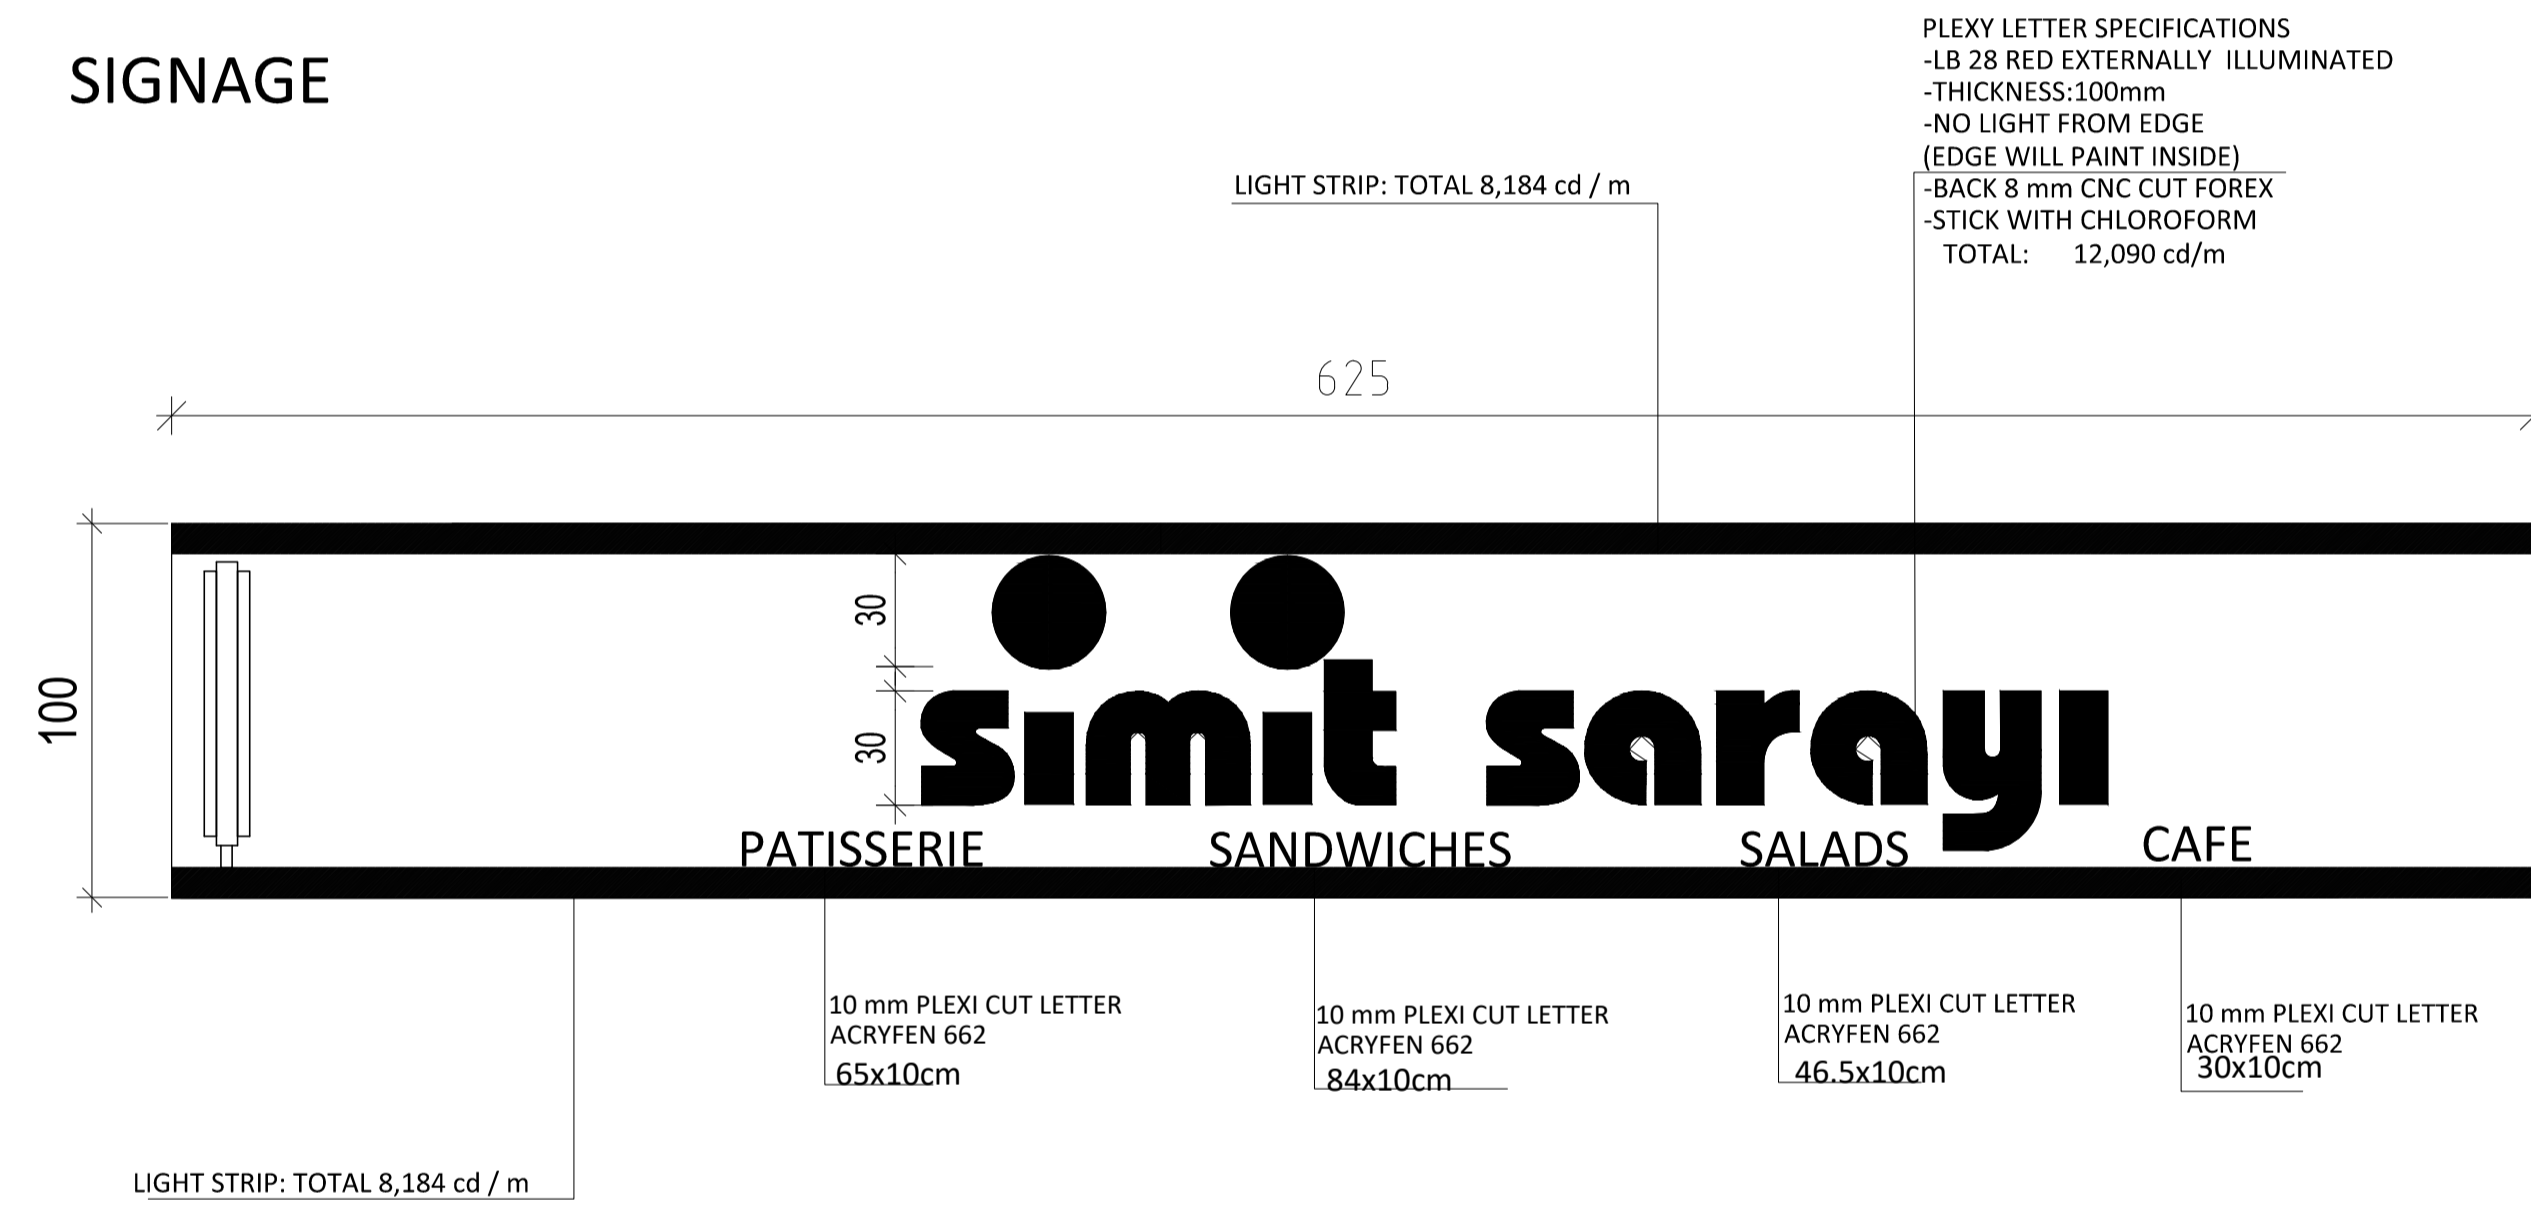

SCALE BAR 1:20

All dimensions in cm
A1: 1/20



68 Oxford Street London W1D 1BN
Phone : +44 207 636 4636

DATE: 15.10.2018

SİMİT SARAYI
267 GARDEN HIGH STREET
Interior area : 46,00 m²
Number of people : 14 SEATS
Exterior area : 11 m²
Number of people : 12 SEATS

PAFTA ADI SHEET TITLE
PROPOSED SIGNAGE DETAILS
PAFTA NO/ SHEET NO
05

A.100.05

Drawn
Architect
Orhun Çakır

Architectural Confirm
Sultan Dağanyılmaz

Operational Confirm
Patrick Graham

Manager Confirm

Final Approve
Gina Solak

NOTLAR:
1. Alınacak olan röleve sonrası proje üzerinde revizeler meydana gelebilir.
2. Uygulama projesi değildir imalat amaçlı kullanılmaz.
3. İmalat için yerinde ölçü alınmalıdır.

NOTES
1. The dimensions will be checked out on the site, so changes may occur on the drawings.
2. This is not a "Construction Drawing". Cannot be used for application and manufacturing.
3. For final manufactures, dimensions must be checked out on the site.