



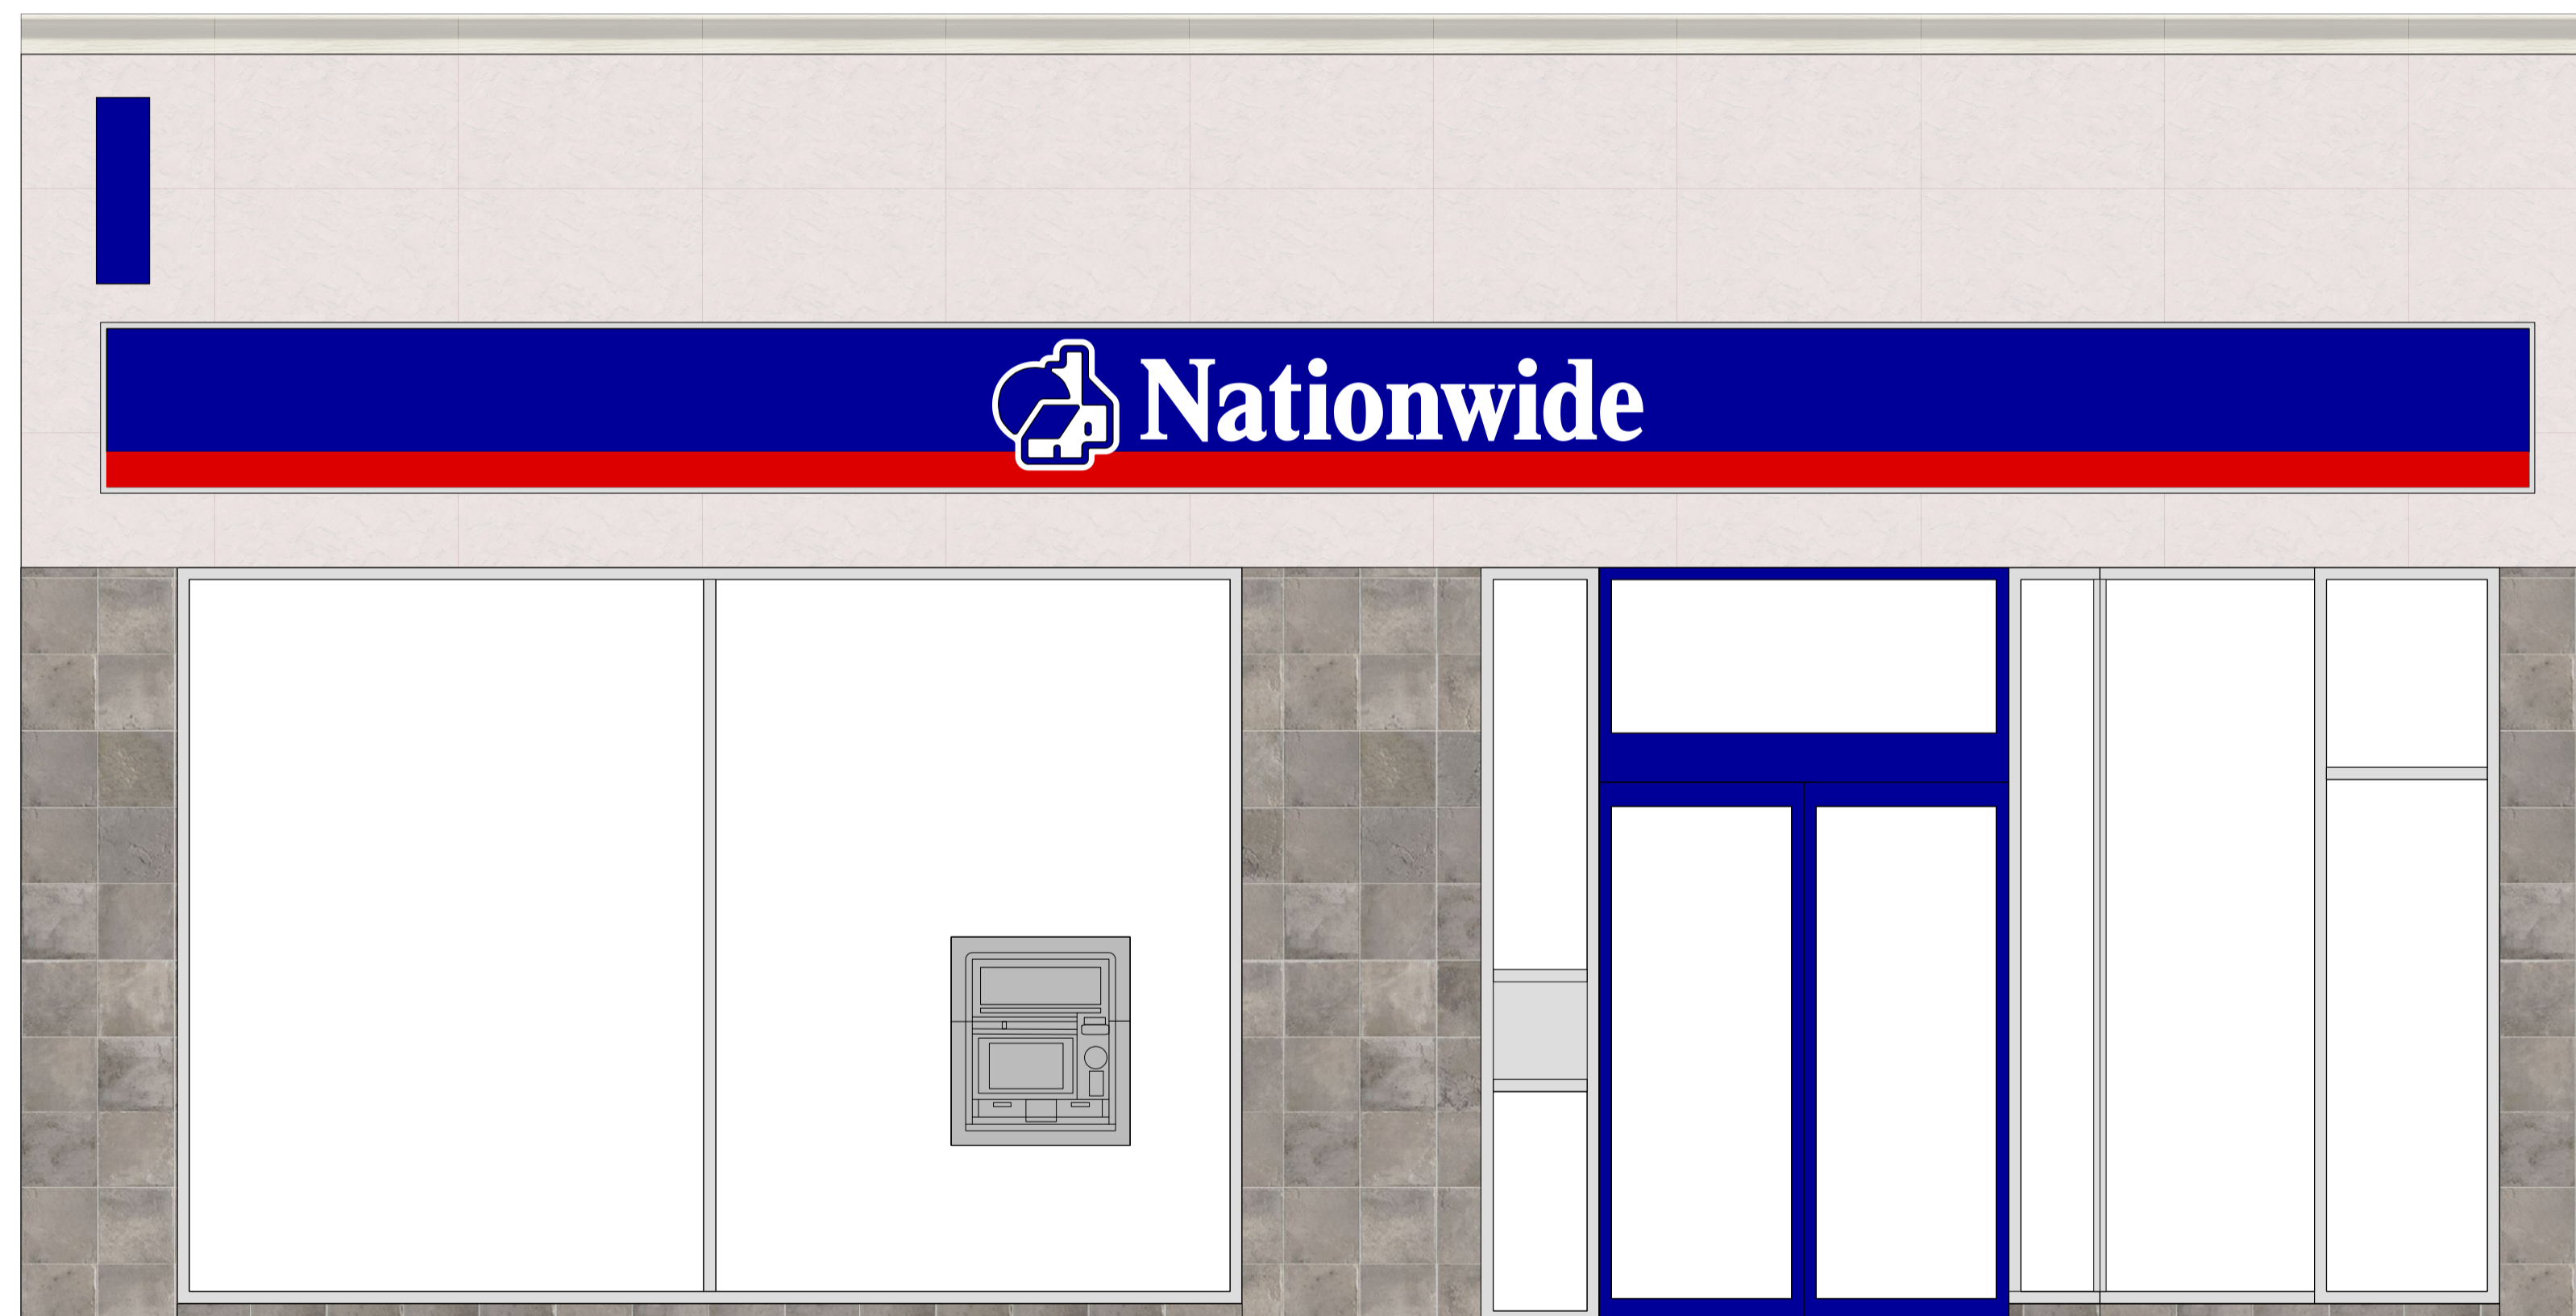

CONTRACTORS MUST CHECK ALL DIMENSIONS ON SITE. ONLY FIGURED DIMENSIONS ARE TO BE WORKED FROM. DISCREPANCIES MUST BE REPORTED TO THE ARCHITECT BEFORE PROCEEDING.

© THIS DRAWING IS COPYRIGHT

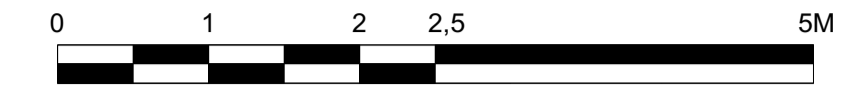

REVISIONS			DRAWING TYPE:			
BRANCH NAME & PREFIX: Name: Kilburn, 48A High Road, NW6 4HJ Prefix: 231			[PLANNING APPLICATION] EXISTING EXTERNAL ELEVATION			
SCALE @ A1: 1:50	SCALE @ A3: 1:100	DATE DRAWN: 24.09.18	STATUS: Draft / Approved	PROPERTY LOCATION CODE: K104	DRAWING REF NO: EX.01.E1	REV. -
DRAWN BY: 4AD LONDON	CHECKED BY & DATE: 4AD LONDON	JOB REF: 18 209				