


Existing

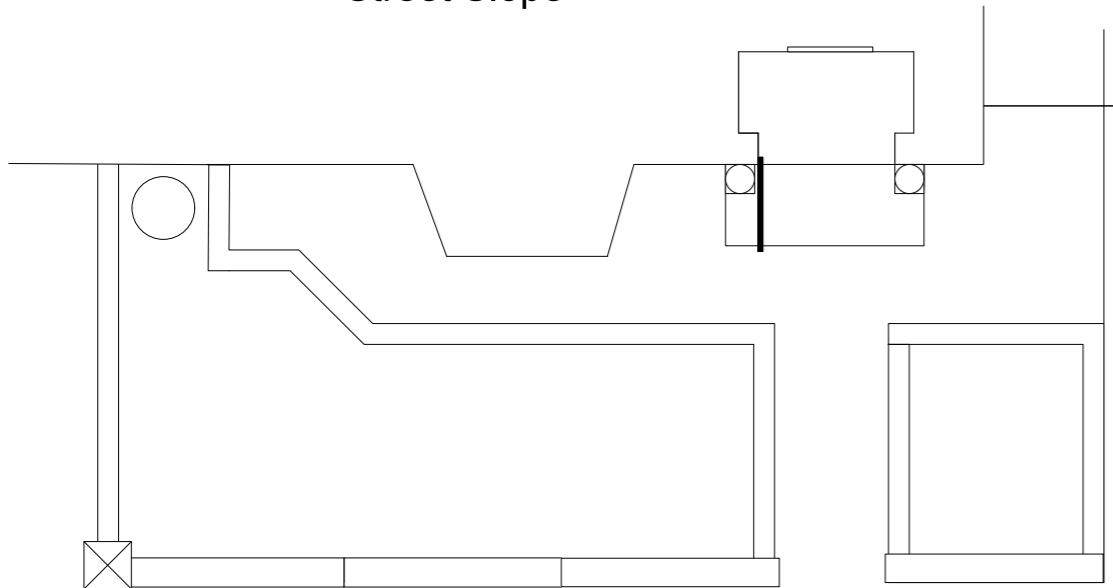


Street Slope




Proposed



Street Slope

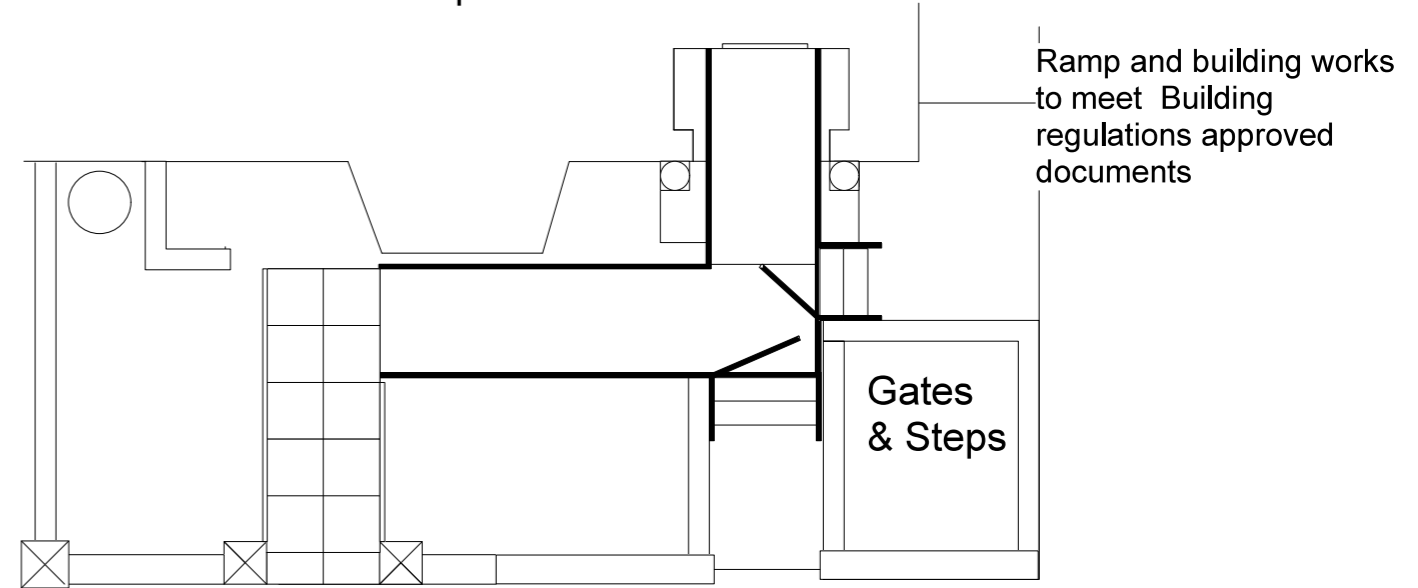

Scale Bar

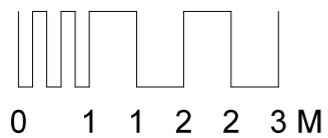

**Site:** 37 Laurier Road NW5 1SH

**Title:** External Ramped

**Scale:** 1:80

**Date:** 30/07/2018

**Dwg:** RM12148